

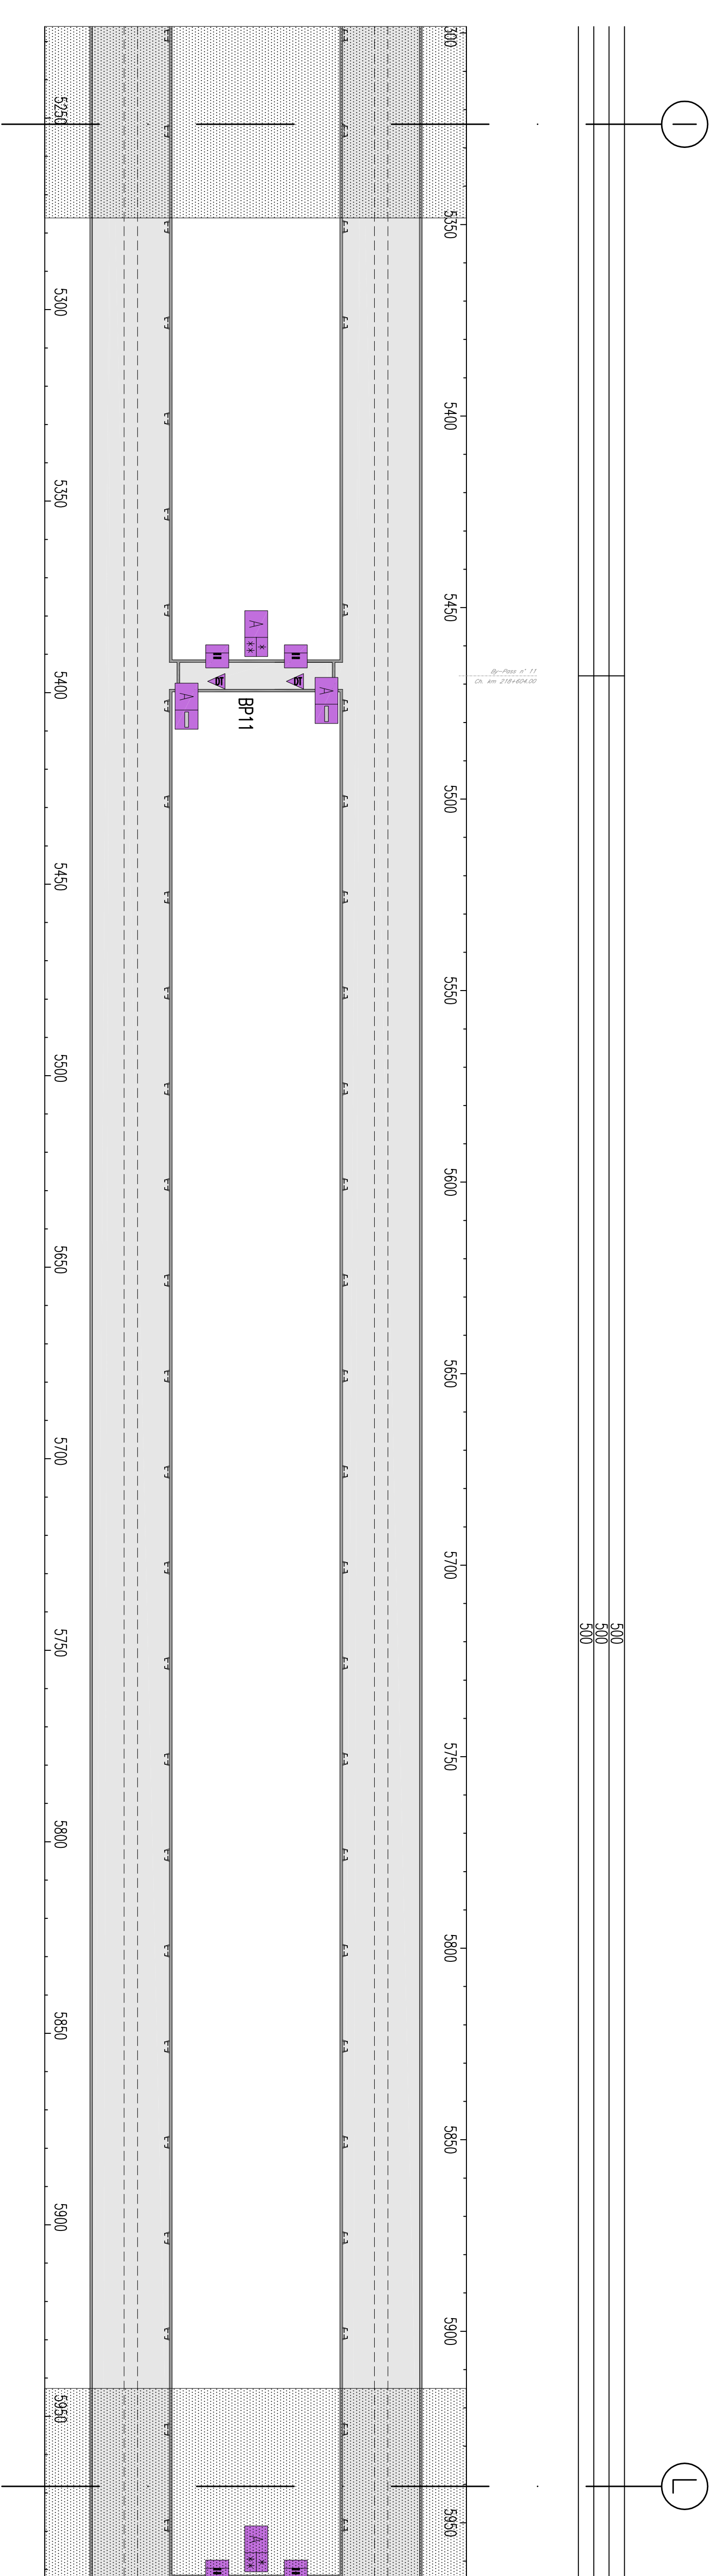
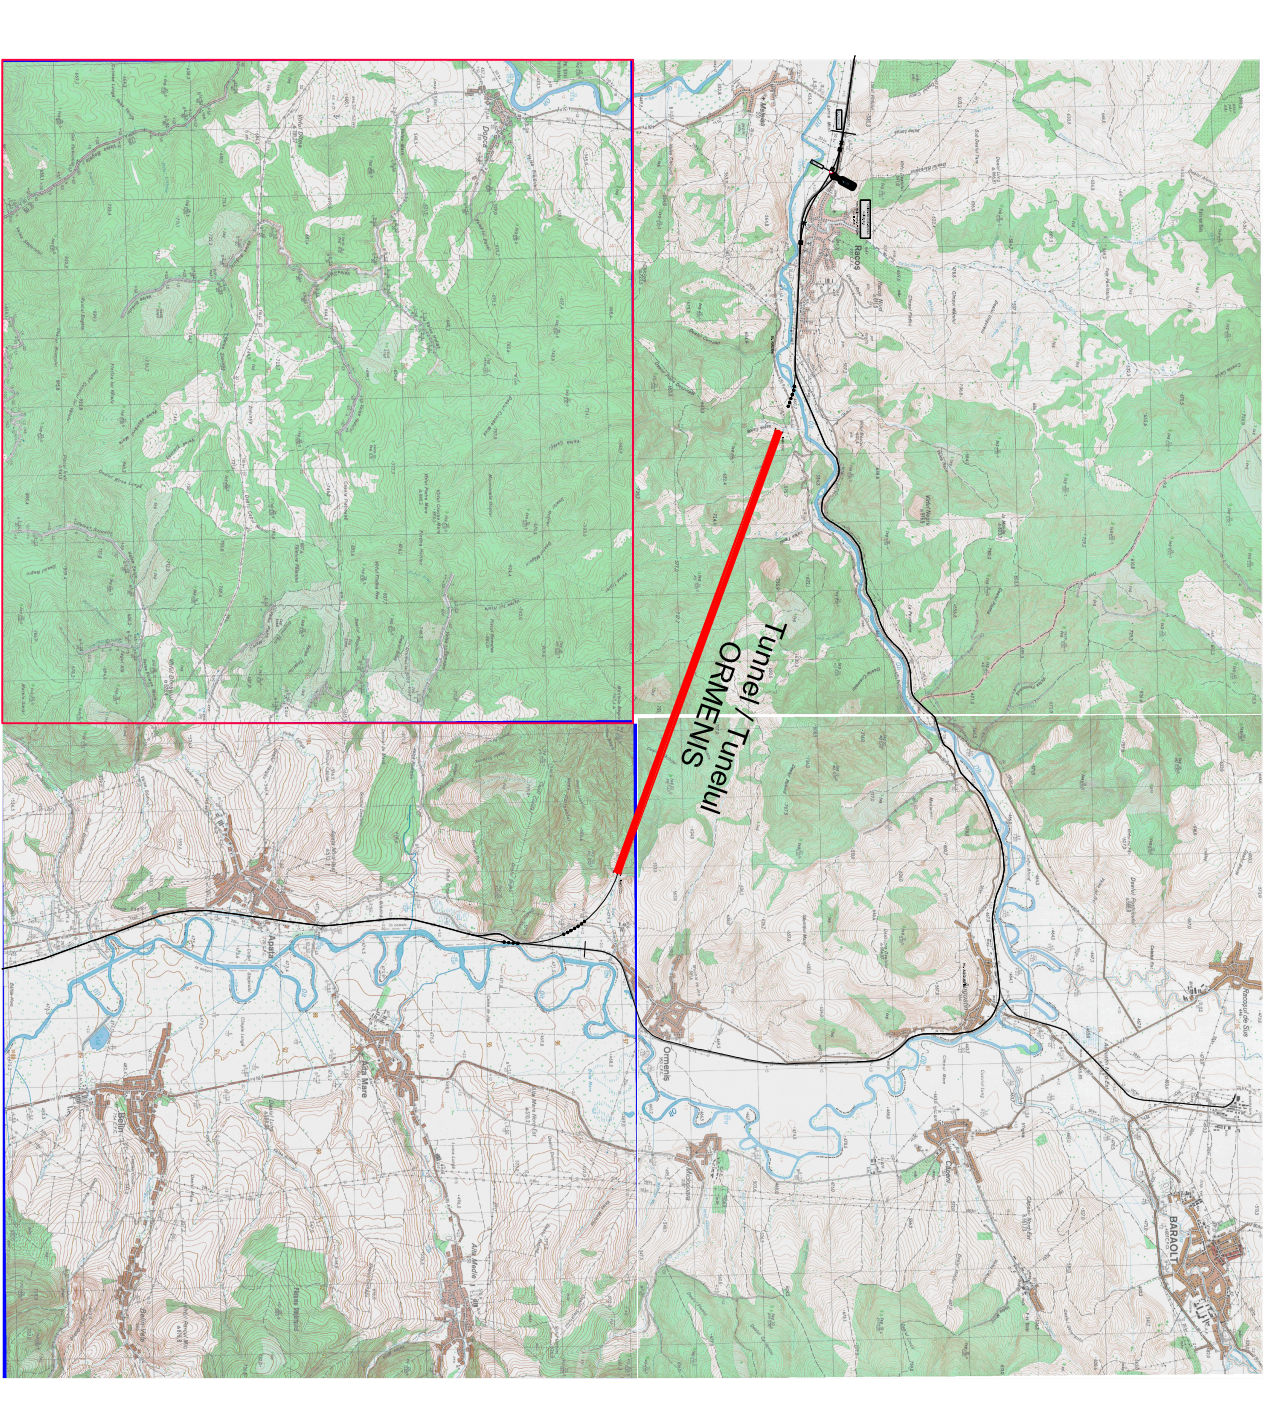
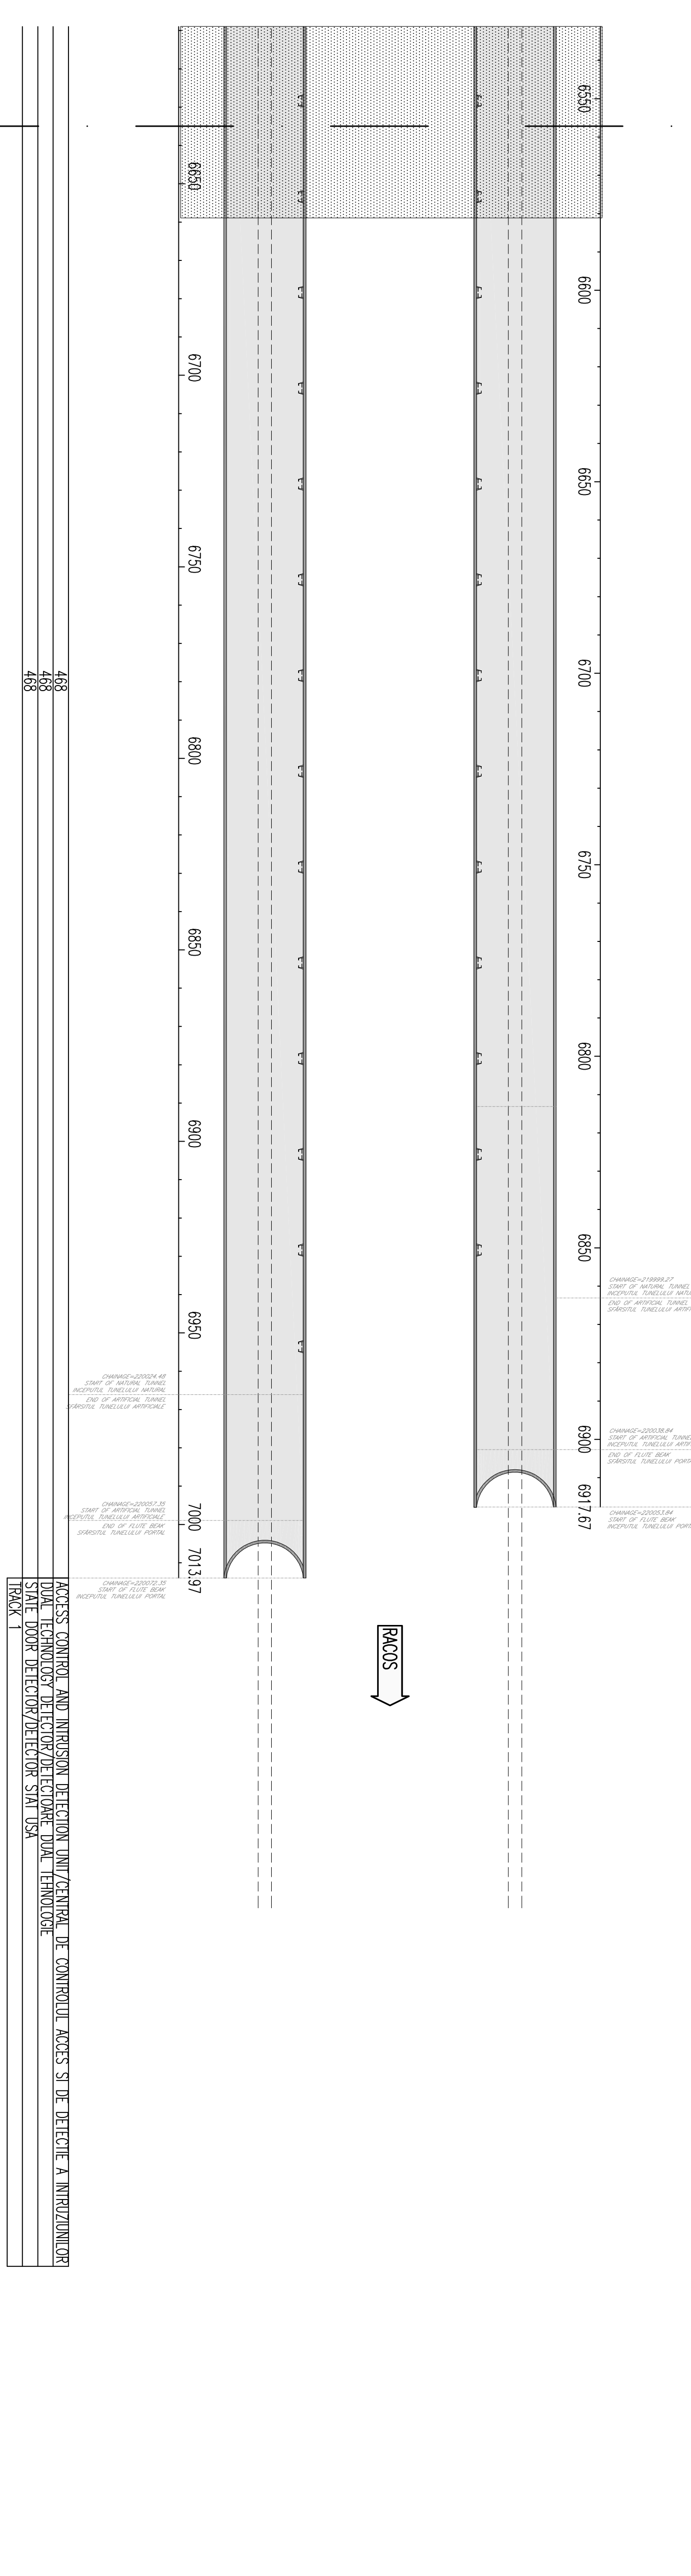


GENERAL PLAN / PLANUL GENERAL

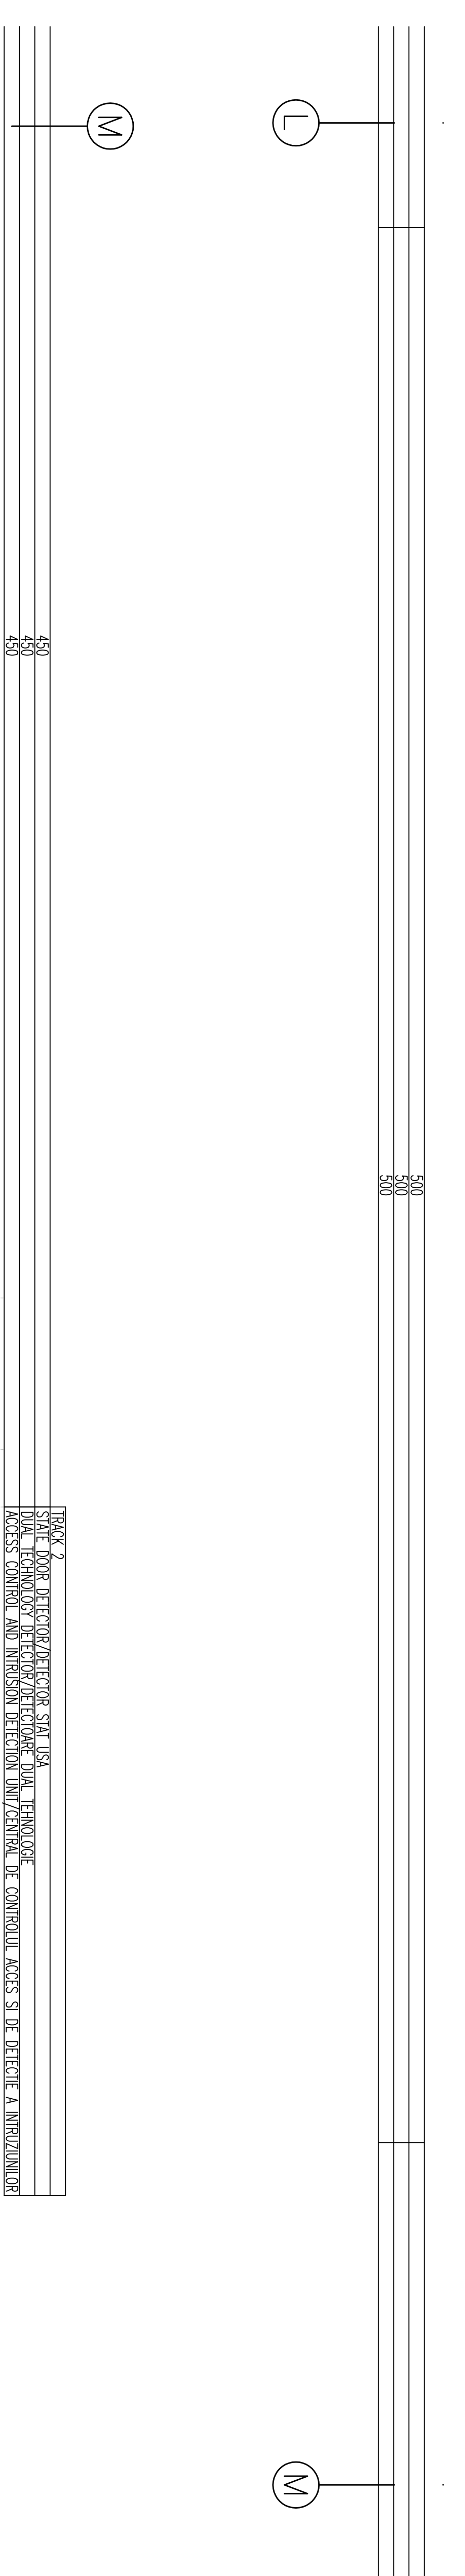

**SYMBOLS LEGEND / LEGENDA SIMBOLURI**

	ON/OFF ALARM POINT WITH BUZZER/PUNCTUL ALARMEI- ON/OFF ALARMA CU BUZZER
	ACCESS CONTROL AND INTRUSION DETECTION UNIT/CENTRAL DE CONTROLUL ACCES SI DE DETECTIE A INTRUZIUNII
	VOLUMETRIC DUAL TECHNOLOGY SENSOR/SENZOR VOLUMETRIC DUALA TEHNOL.

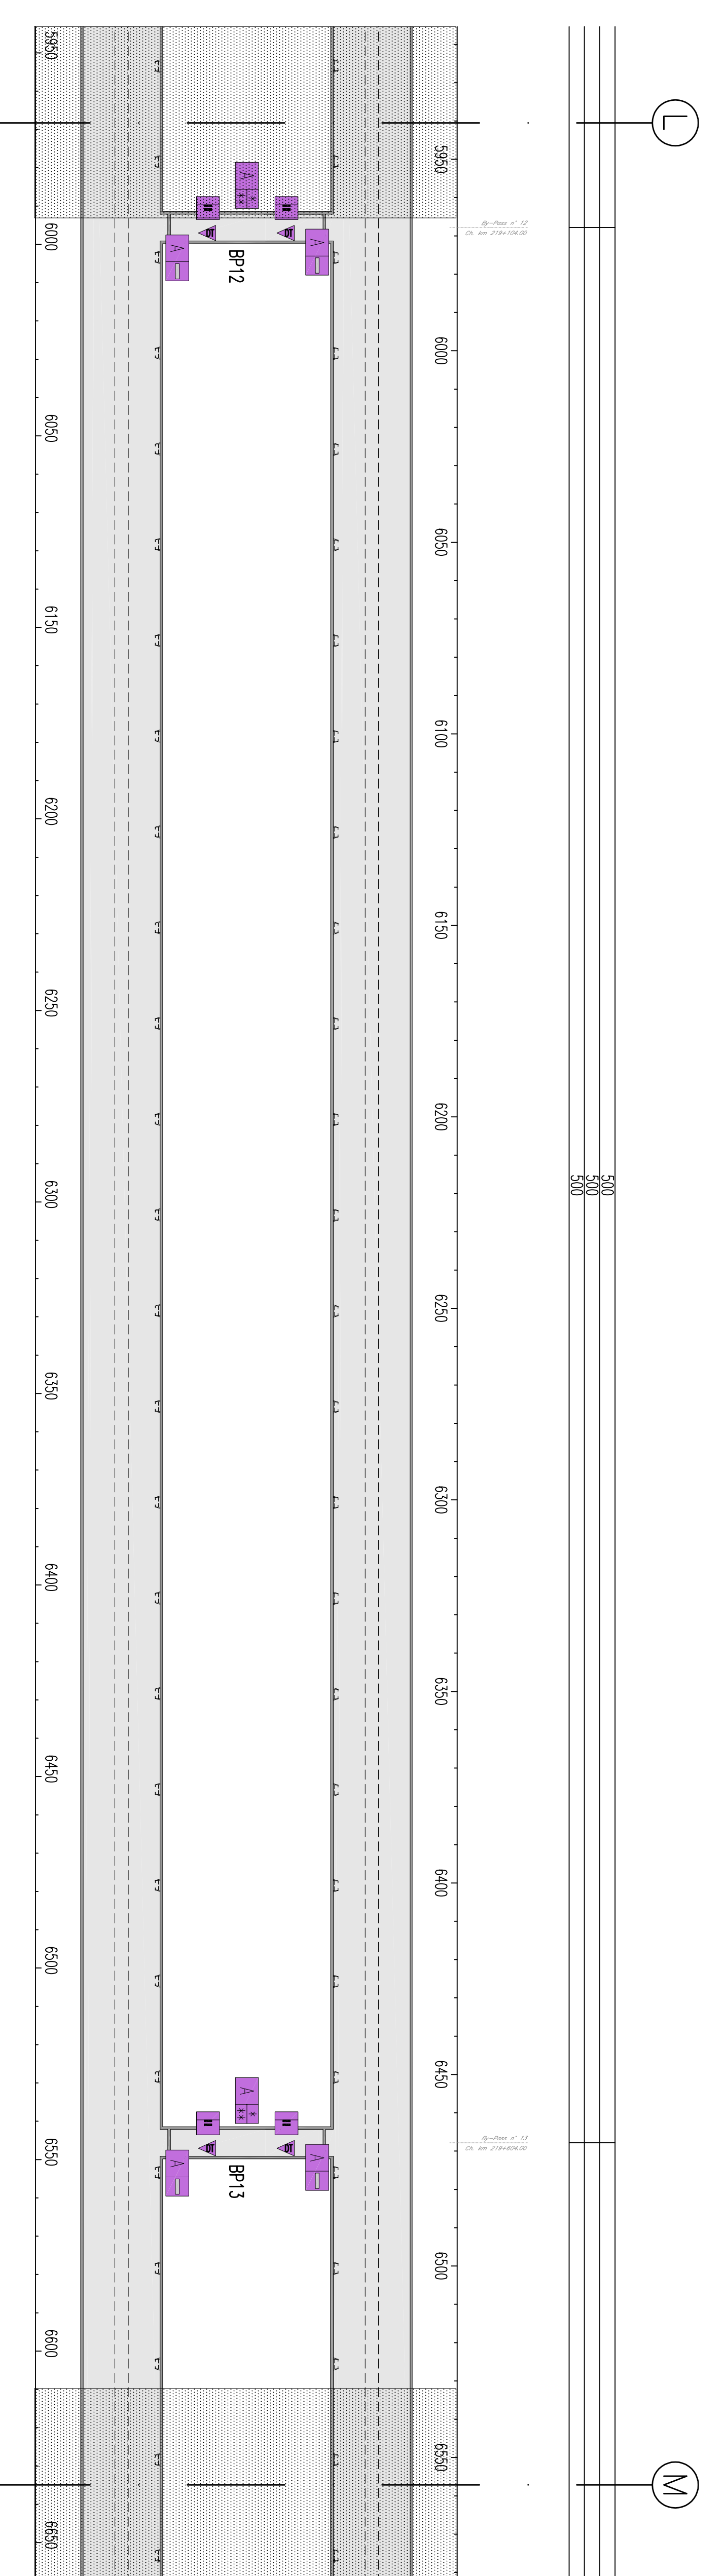

NOTE:  
- AREA SHOWN IN THE NEXT / PREVIOUS SHEET  
- ZONA PREZENTATA IN PACHETUL URMATOR / ANTERIORA

**CLIENT / CLIENT**  
**CFR**  
**C.N.C.F. "C.F.R." - S.A.**

**CONSULTANT / CONSULTANT**  
**TRUSEN**  
**SASO**  
**WILSON**  
**OBERMAYER**  
**TECH**

**GOVERNUL ROMANIEI**  
**ROMANIA**  
**PROIECT FINANAT DE UNIUNEA EUROPEANA**  
**SPATIUL TRANSPORTURILOR**


Role	Name	Date	Signature
Approved	R. Lizza		
Approved	C. Ghimballi		
Approved	C. Ghimballi		
Approved	P. Anand		

**SECURITY SYSTEMS**


Denumire desen / Drawing Title: **TUNELULUI ORMEIS**

Proiectat/proiectat  
 2023/05/17/2023/05/17  
 P.11.1.1.1.1

Scale: 1:1000

Condition / Codificarea Sistem

E	A	S	I	0	1	C	1	0	L	X	T	S	1	0	1	2	0	1	6	0
---	---	---	---	---	---	---	---	---	---	---	---	---	---	---	---	---	---	---	---	---