



GENERAL PLAN / PLANUL GENERAL

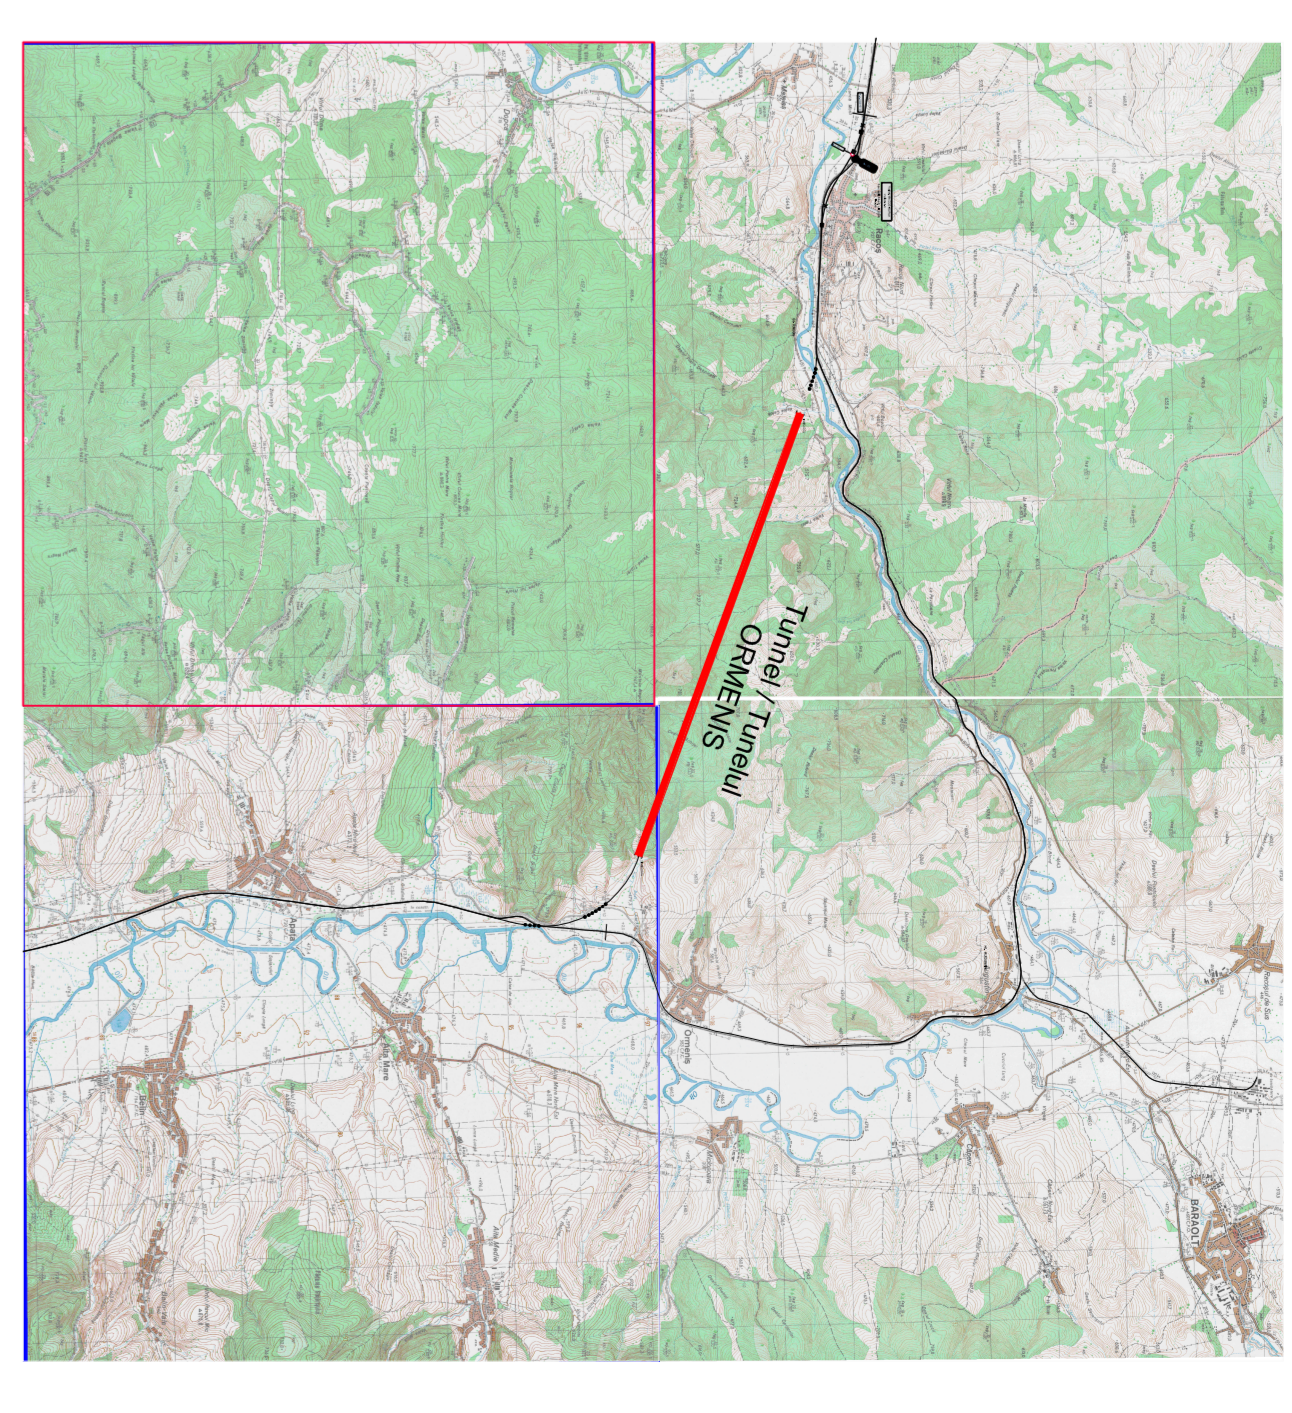

SYMBOLS LEGEND - LEGENDA SIMBOLURI

	FIXED POINT/PUNCT FIX

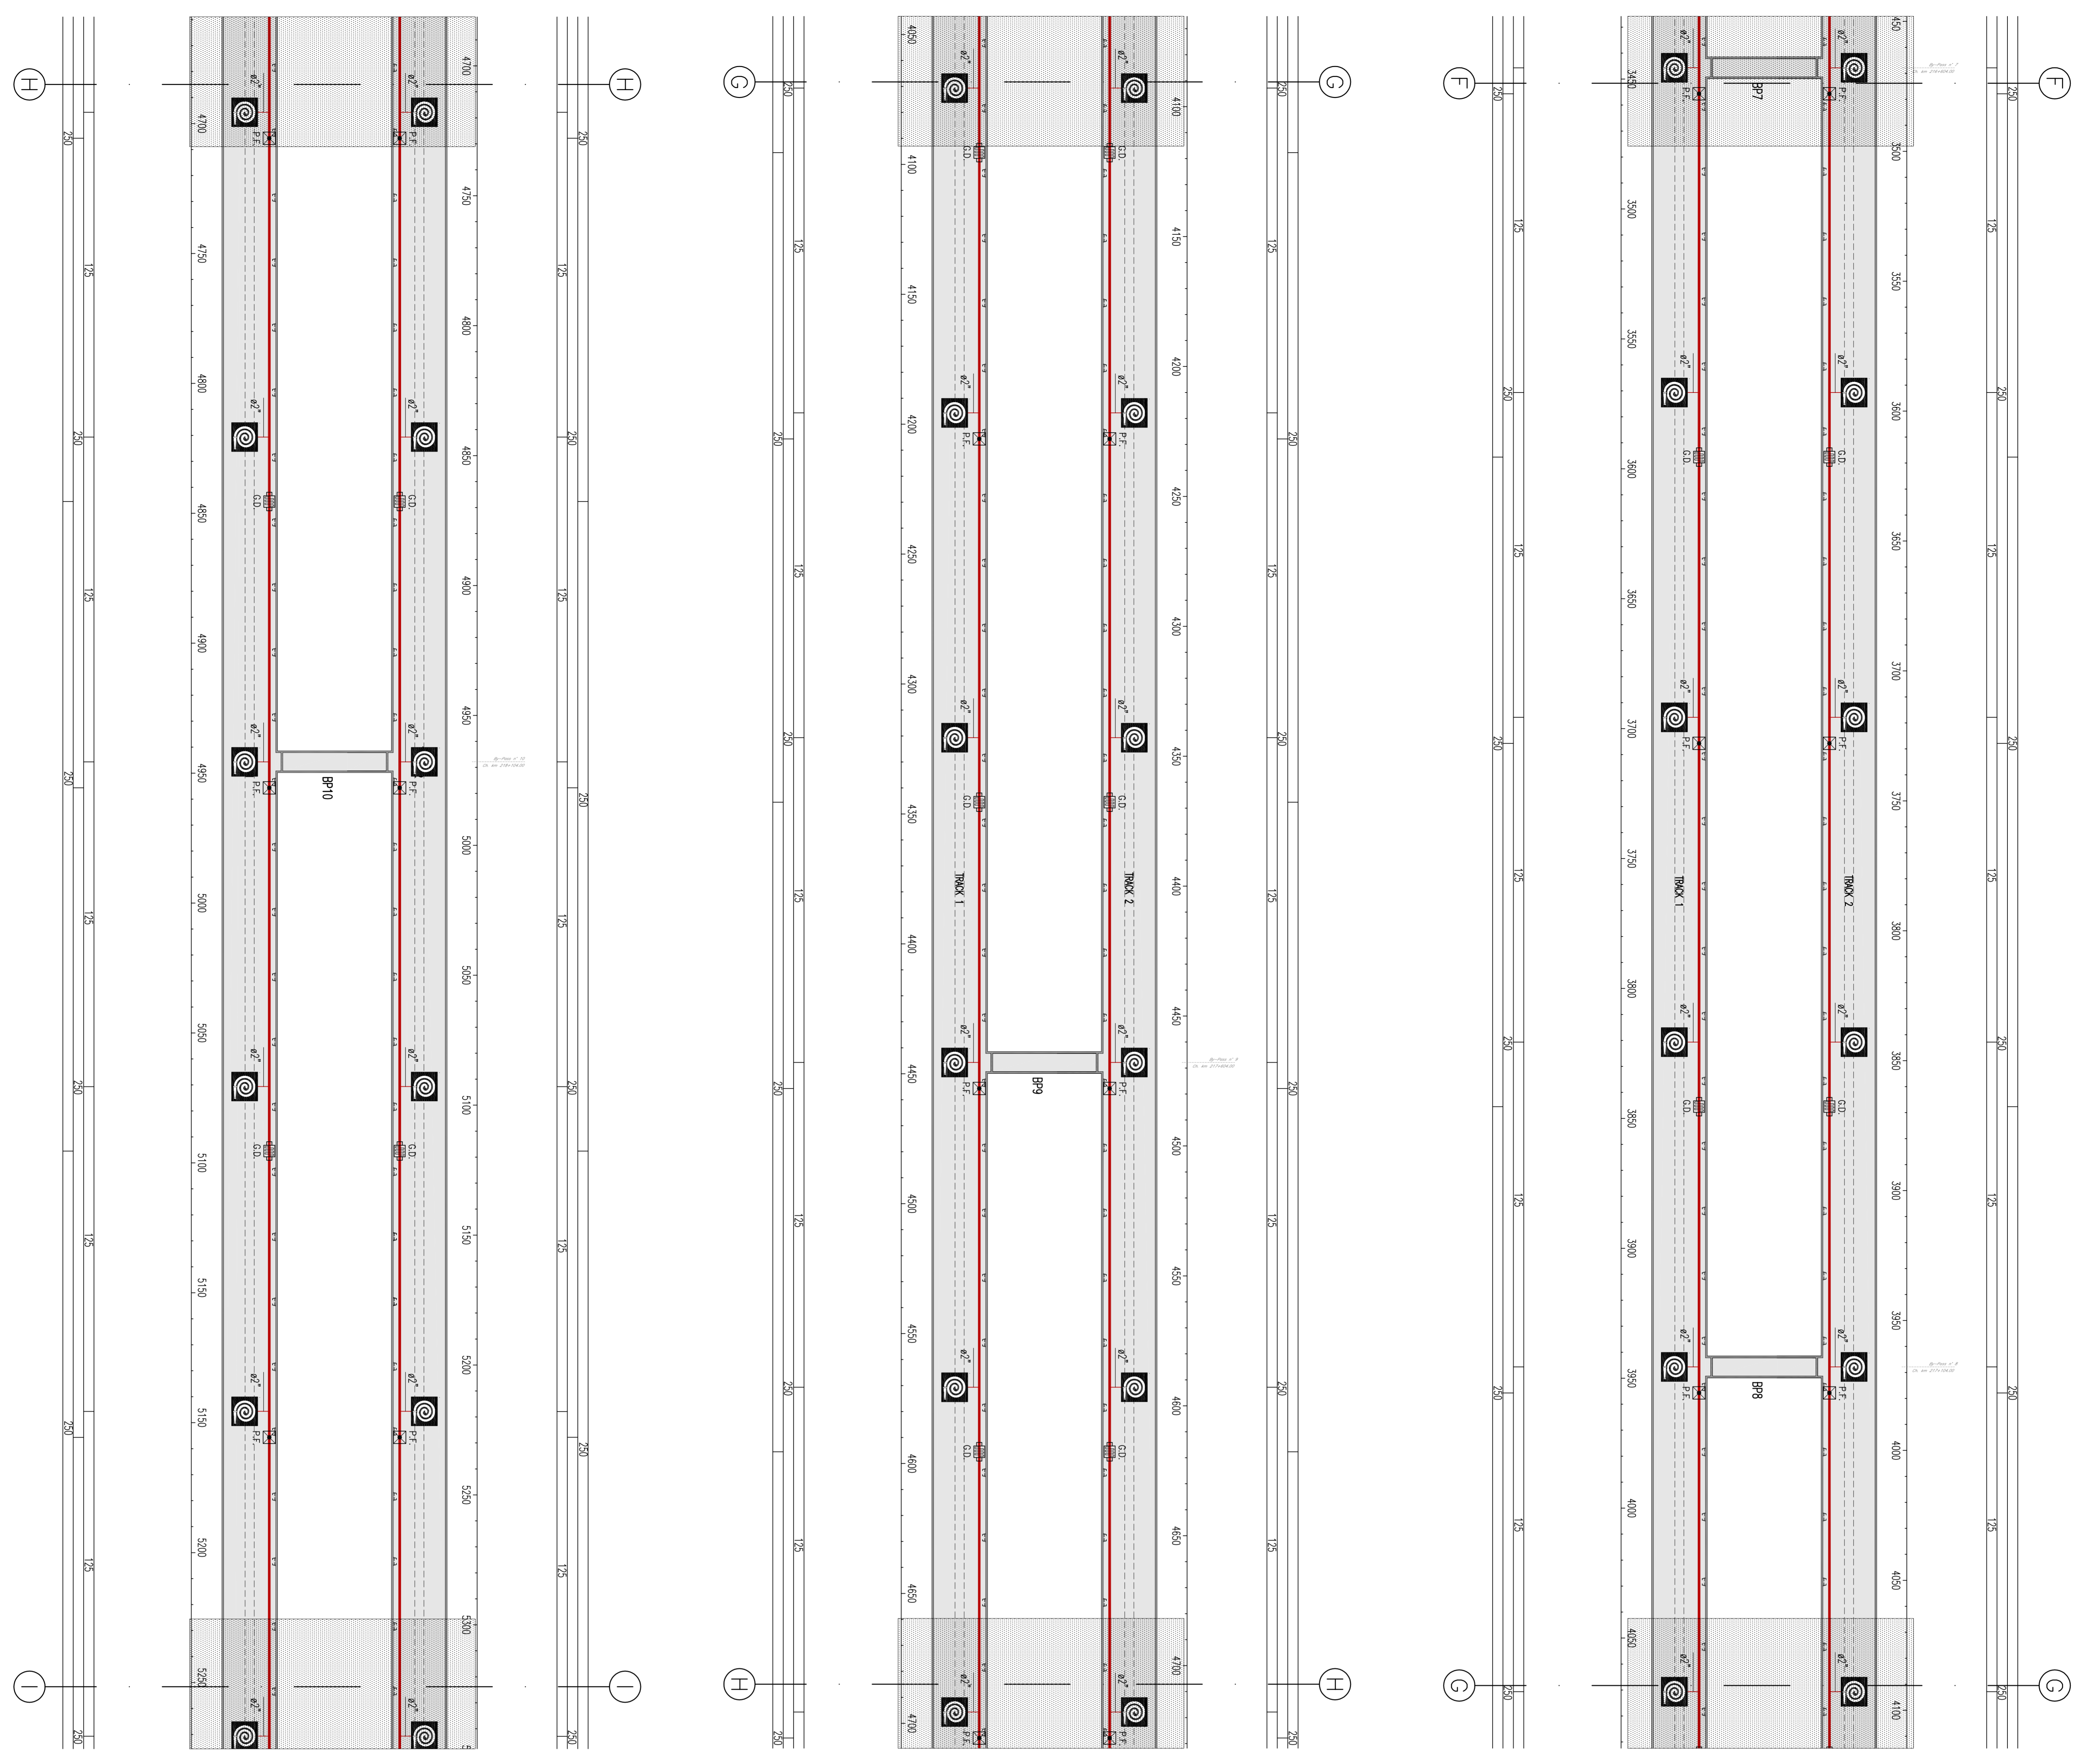

<p>CLIENT / CLIENT</p> <p>CFR</p> <p>C.N.C.F. "C.F.R." - S.A.</p>	
<p>CONSULTANT / CONSULTANT</p> <p>TRAVELEX SISTEM WILSON OBERMEYER TECHNIC</p>	
<p>APPROVED</p> <p>Project manager: R. Lutz</p> <p>Approved: C. Gernthall</p> <p>Checked: C. Gernthall</p> <p>Drawn: P. Amadio</p>	<p>DATE</p> <p>11/2020</p> <p>Scale: 1:1000</p> <p>Sheet: 1/1</p>
