




ELEVATIE / ELEVATION

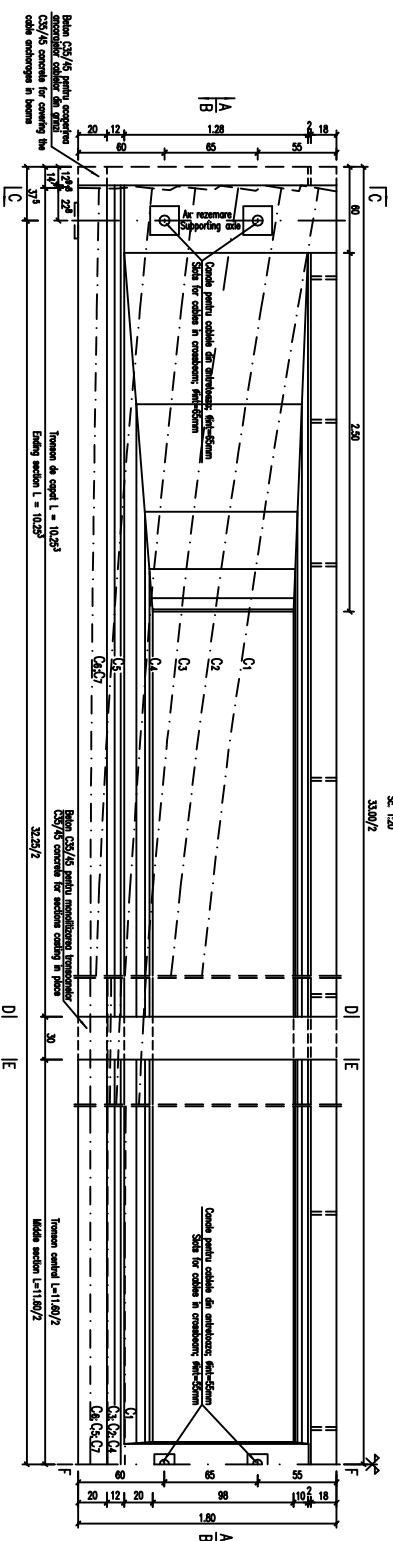

SECTIUNE PLANA A - A / PLANE SECTION A - A

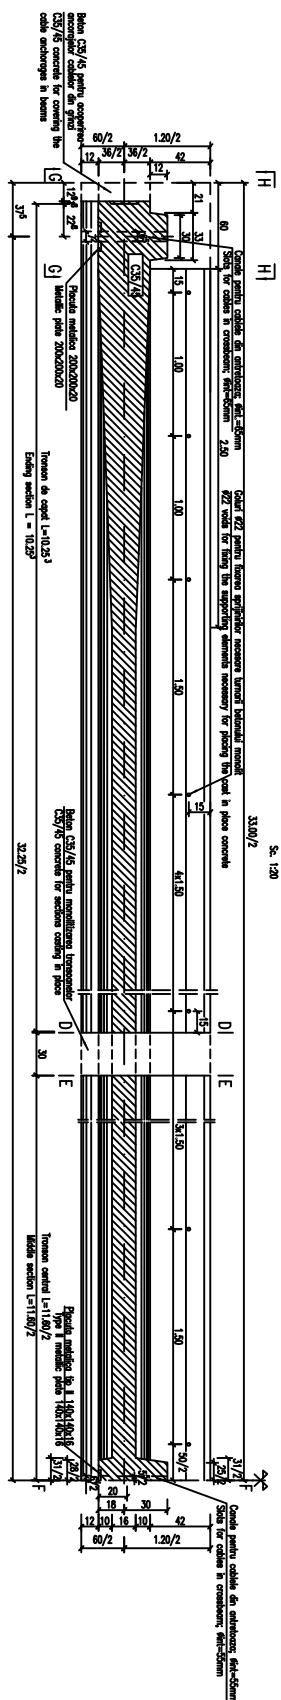

SECTIUNE PLANA B - B / PLANE SECTION B - B

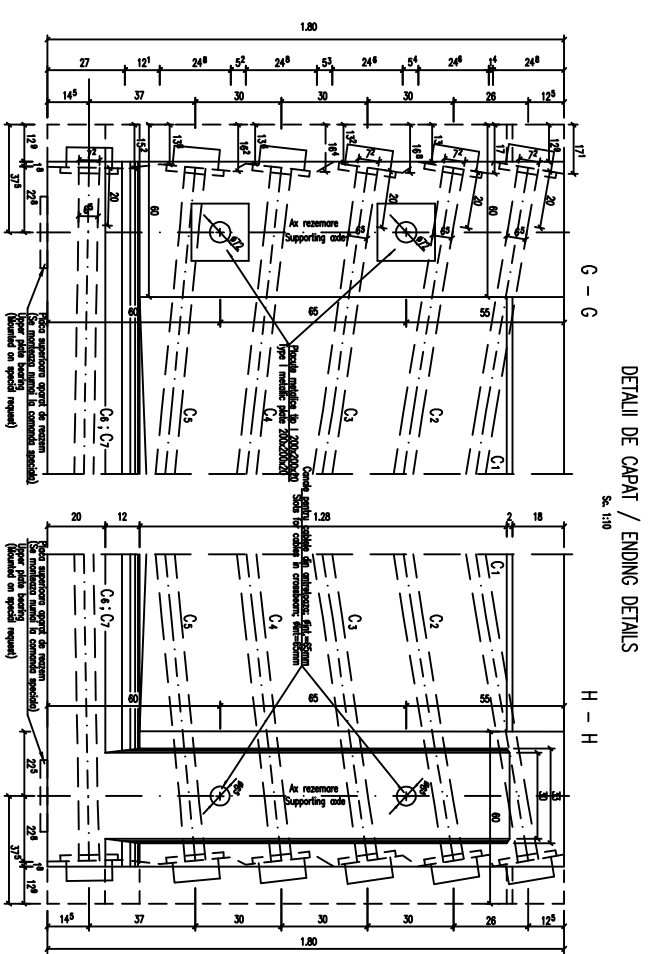

DETALII DE CAPAT / ENDING DETAILS






SECTIUNI TRANSVERSALE / CROSS SECTIONS

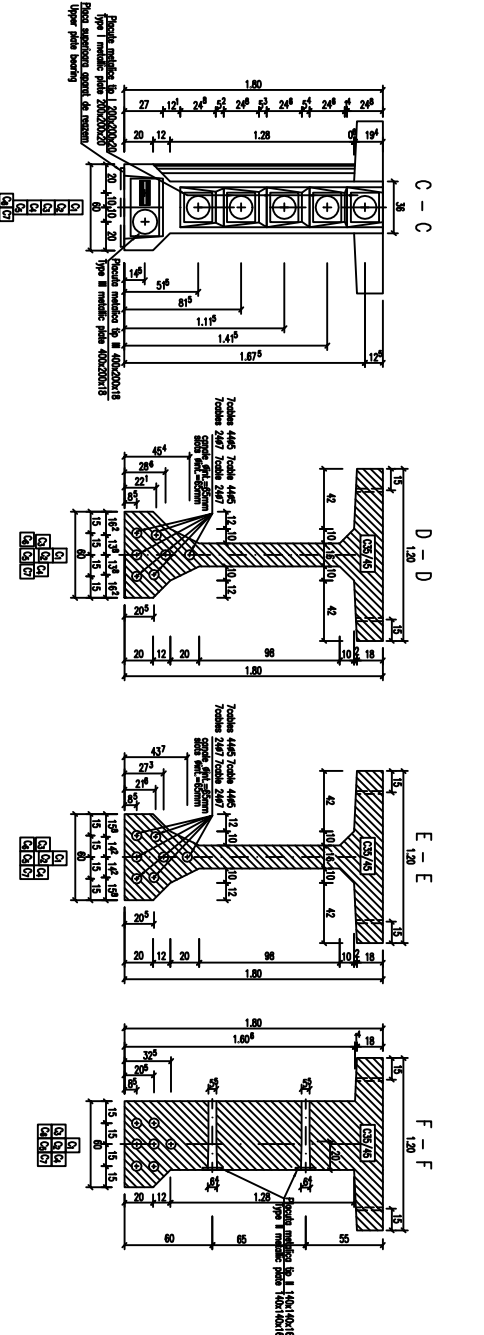









0					
CLIENT / CLIENT
 GUVERNUL ROMÂNIEI
 ROMANIAN GOVERNMENT

CONSULTANT / CONSULTANT
 R. LUTZ
 C. GARDINER
 V. KILBINGER

SUBCONTRACTANT / SUBCONTRACTOR
 A. DRĂGHESCU ȘTEFĂN
 11.2011

PROIECTANT / PROJECTANT
 R. LUTZ
 C. GARDINER
 V. KILBINGER

PROIECT / PROJECT
 STATIA BOD
 PASAJ SUPERIOR / OVER PASS - RM 1824913.88 L=172.30m
 PLAN COPRALI GRINDA MARGINALA / FORMWORK MARGINAL GIRDER PLAN


