


0 + 420

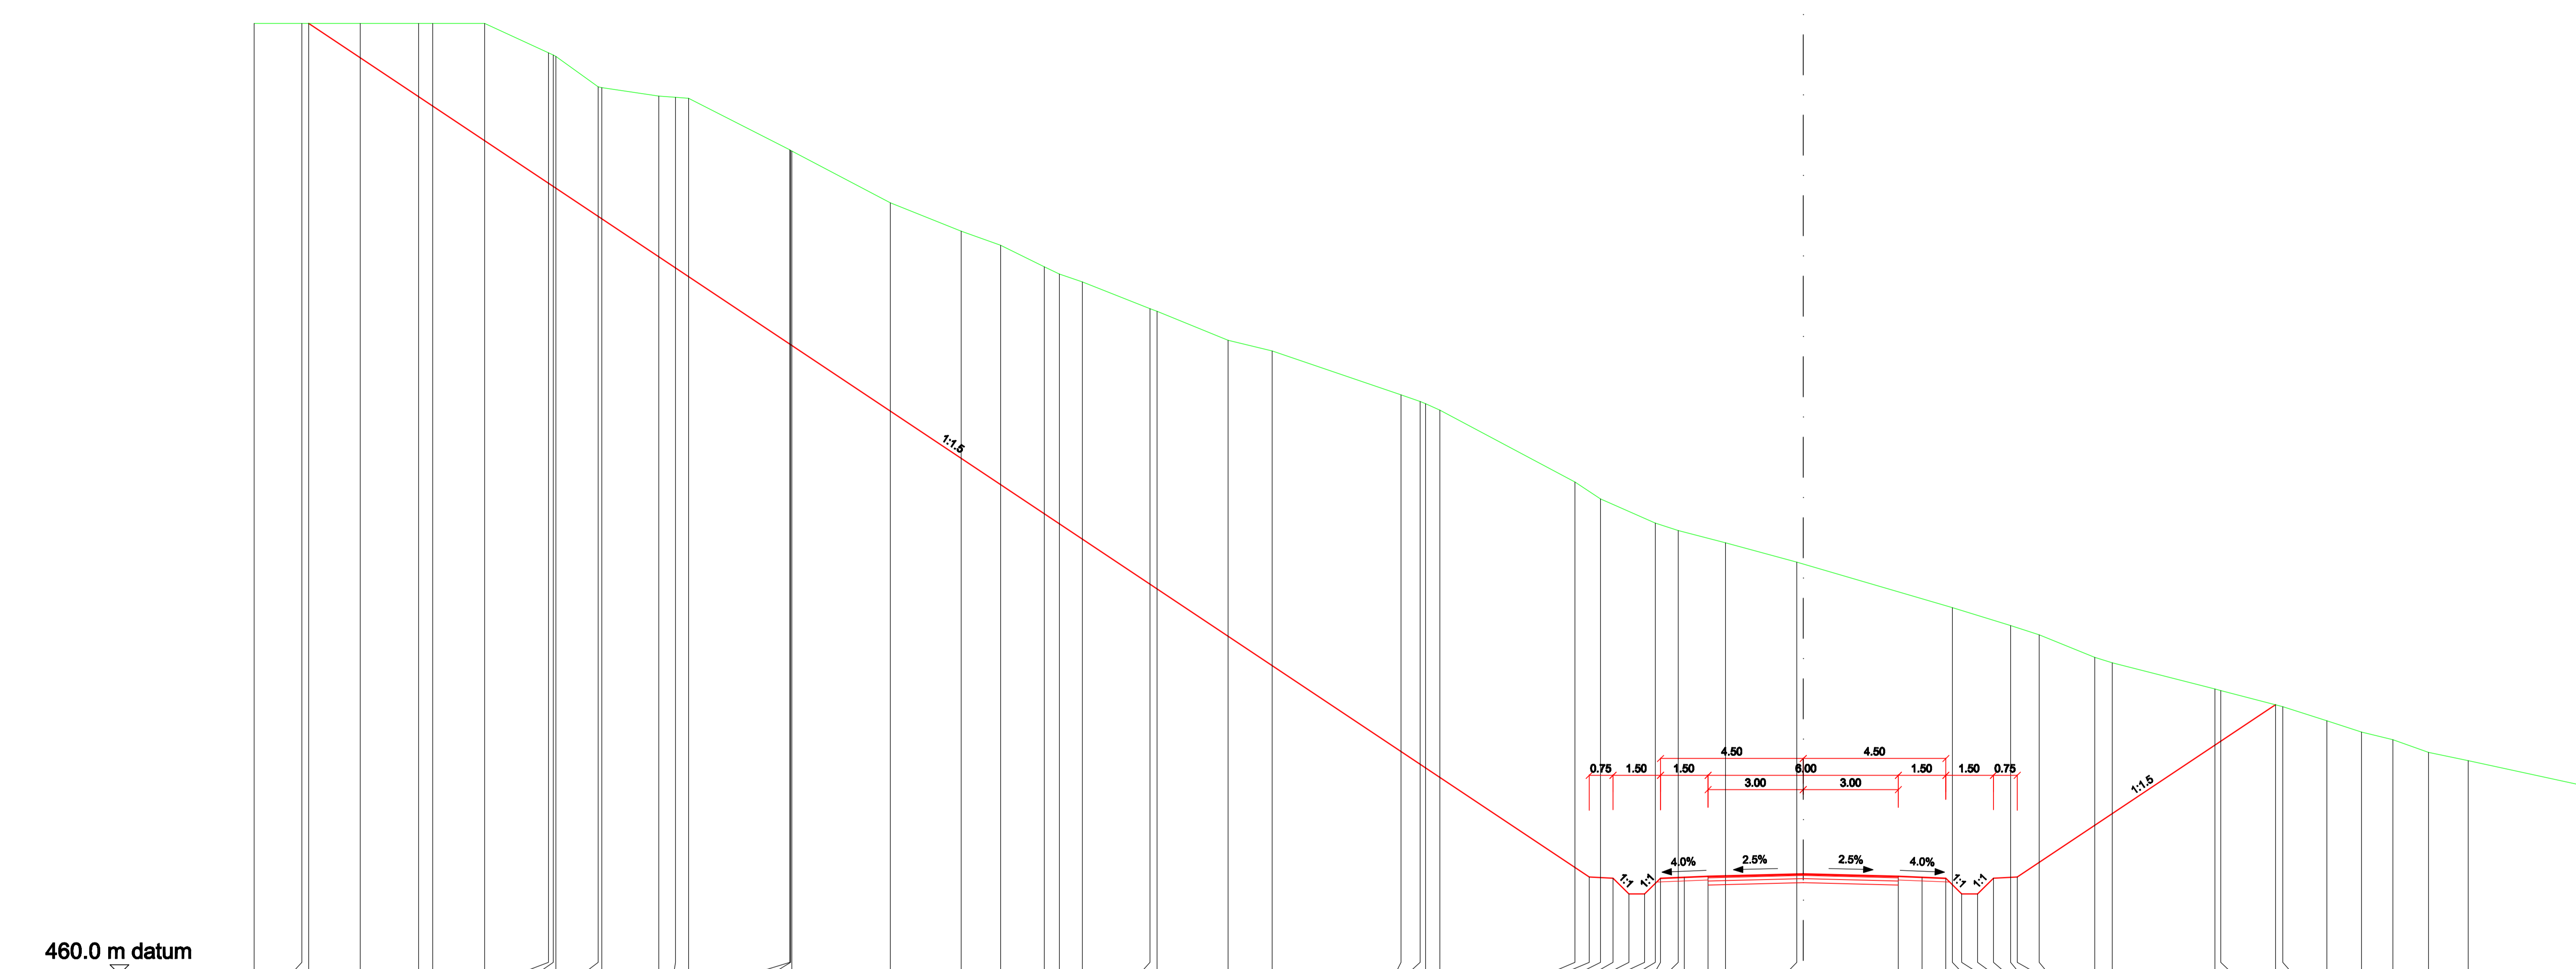

Distance	Existing elevation	Proposed elevation
46.862	490.000	490.000
47.261	490.000	490.000
47.719	490.000	490.000
45.520	490.000	490.000
43.679	490.000	490.000
43.228	490.000	490.000
41.594	490.000	490.000
39.579	489.072	489.072
39.427	488.000	488.000
39.347	488.957	488.957
38.015	488.000	488.000
37.896	487.868	487.868
36.163	487.707	487.707
36.152	487.837	487.837
35.163	487.636	487.636
31.984	486.007	486.007
31.538	485.983	485.983
31.301	485.974	485.974
28.795	484.342	484.342
26.559	483.441	483.441
25.318	483.000	483.000
23.817	482.522	482.522
23.661	482.394	482.394
22.740	481.944	481.944
20.606	481.000	481.000
20.396	480.915	480.915
18.142	480.000	480.000
16.754	478.667	478.667
12.699	478.261	478.261
12.513	477.775	477.775
12.081	477.000	477.000
11.464	477.799	477.799
7.203	475.528	483.071
6.750	475.000	483.071
6.397	475.000	483.034
6.000	483.034	483.034
5.600	482.534	482.534
5.204	482.534	482.534
4.884	474.237	482.534
4.590	474.000	483.034
3.943	474.000	483.034
3.150	483.064	483.064
3.000	483.084	483.084
2.451	473.910	483.084
0.205	473.000	483.084
0.000	473.000	483.084
3.000	483.084	483.084
3.750	483.064	483.064
4.500	471.570	483.064
5.000	471.570	482.534
5.500	482.534	482.534
6.000	483.034	483.034
6.944	471.000	483.071
7.442	470.708	483.071
9.197	470.000	483.071
8.749	469.890	483.071
12.998	469.000	483.071
13.172	468.953	483.071
14.899	468.445	483.071
15.129	468.445	483.071
16.519	468.000	483.071
17.613	467.645	483.071
18.900	467.401	483.071
19.729	467.000	483.071
20.974	466.743	483.071
24.405	466.000	483.071

This drawing is forbidden to be copied, lent or used in other purposes than those previously approved by ARES Lider Company as its owner.  
Se interzice copierea, dăruirea, împrumutarea sau utilizarea în alte scopuri, fără permisiunea ARES Lider Company de proprietar al desenului.

D					
C					
B					
A	11.2011	Revizua 1	Ionela Ungureanu		
Index	Date	Modificari	Proiectant	Aprobat	Aprobat
	Date	Modificari/Number	Designer	Consultant	CFR



CONSULTANT / CONSULTANT		Date	Signature
Aprobat	Self project	R. Lăzăr	
Aprobat	Project manager		
Aprobat	Coordinator Section 1	C. Gembell	
Aprobat	Section 1 Coordinator		
Verificat	Expert Chief	V. Kallidromitis	
Checkat	Checking Expert		

SUBCONTRACTANT / SUBCONTRACTOR		Date	Signature
Aprobat	Responsabil Subcontractant	A. Dîrăușcu Stancu	11.2011
Aprobat	Subcontractant Responsible		
Verificat	Project Designer	Ionela Ungureanu	11.2011
Checkat	Designer		

Reabilitarea liniei de cale ferata Brasov - Simeria, parte componentă a coridorului IV Pan European, pentru circulația trenurilor cu viteză maximă de 160 km/h, Tronconul : Brasov - Sighisoara  
Rehabilitation of the railway line Brasov - Simeria, component Part of the IV Pan-European Corridor, for the trains circulation with maximum speed of 160 km/h, Section : Brasov - Sighisoara

Denumire desen / Drawing Title: **INTERVAL RACOS - CATA PASAJ SUPERIOR / OVER PASS - KM 225+068.122 L=116.20m PROFIL TRANSVERSAL / CROSS SECTION**

Scale / Scale: 1:100 LOT / LOT: No / No 01 / 01

Code / Code System: EA51 01 E 12 WA PA 00 3 1 0 2 3 0