


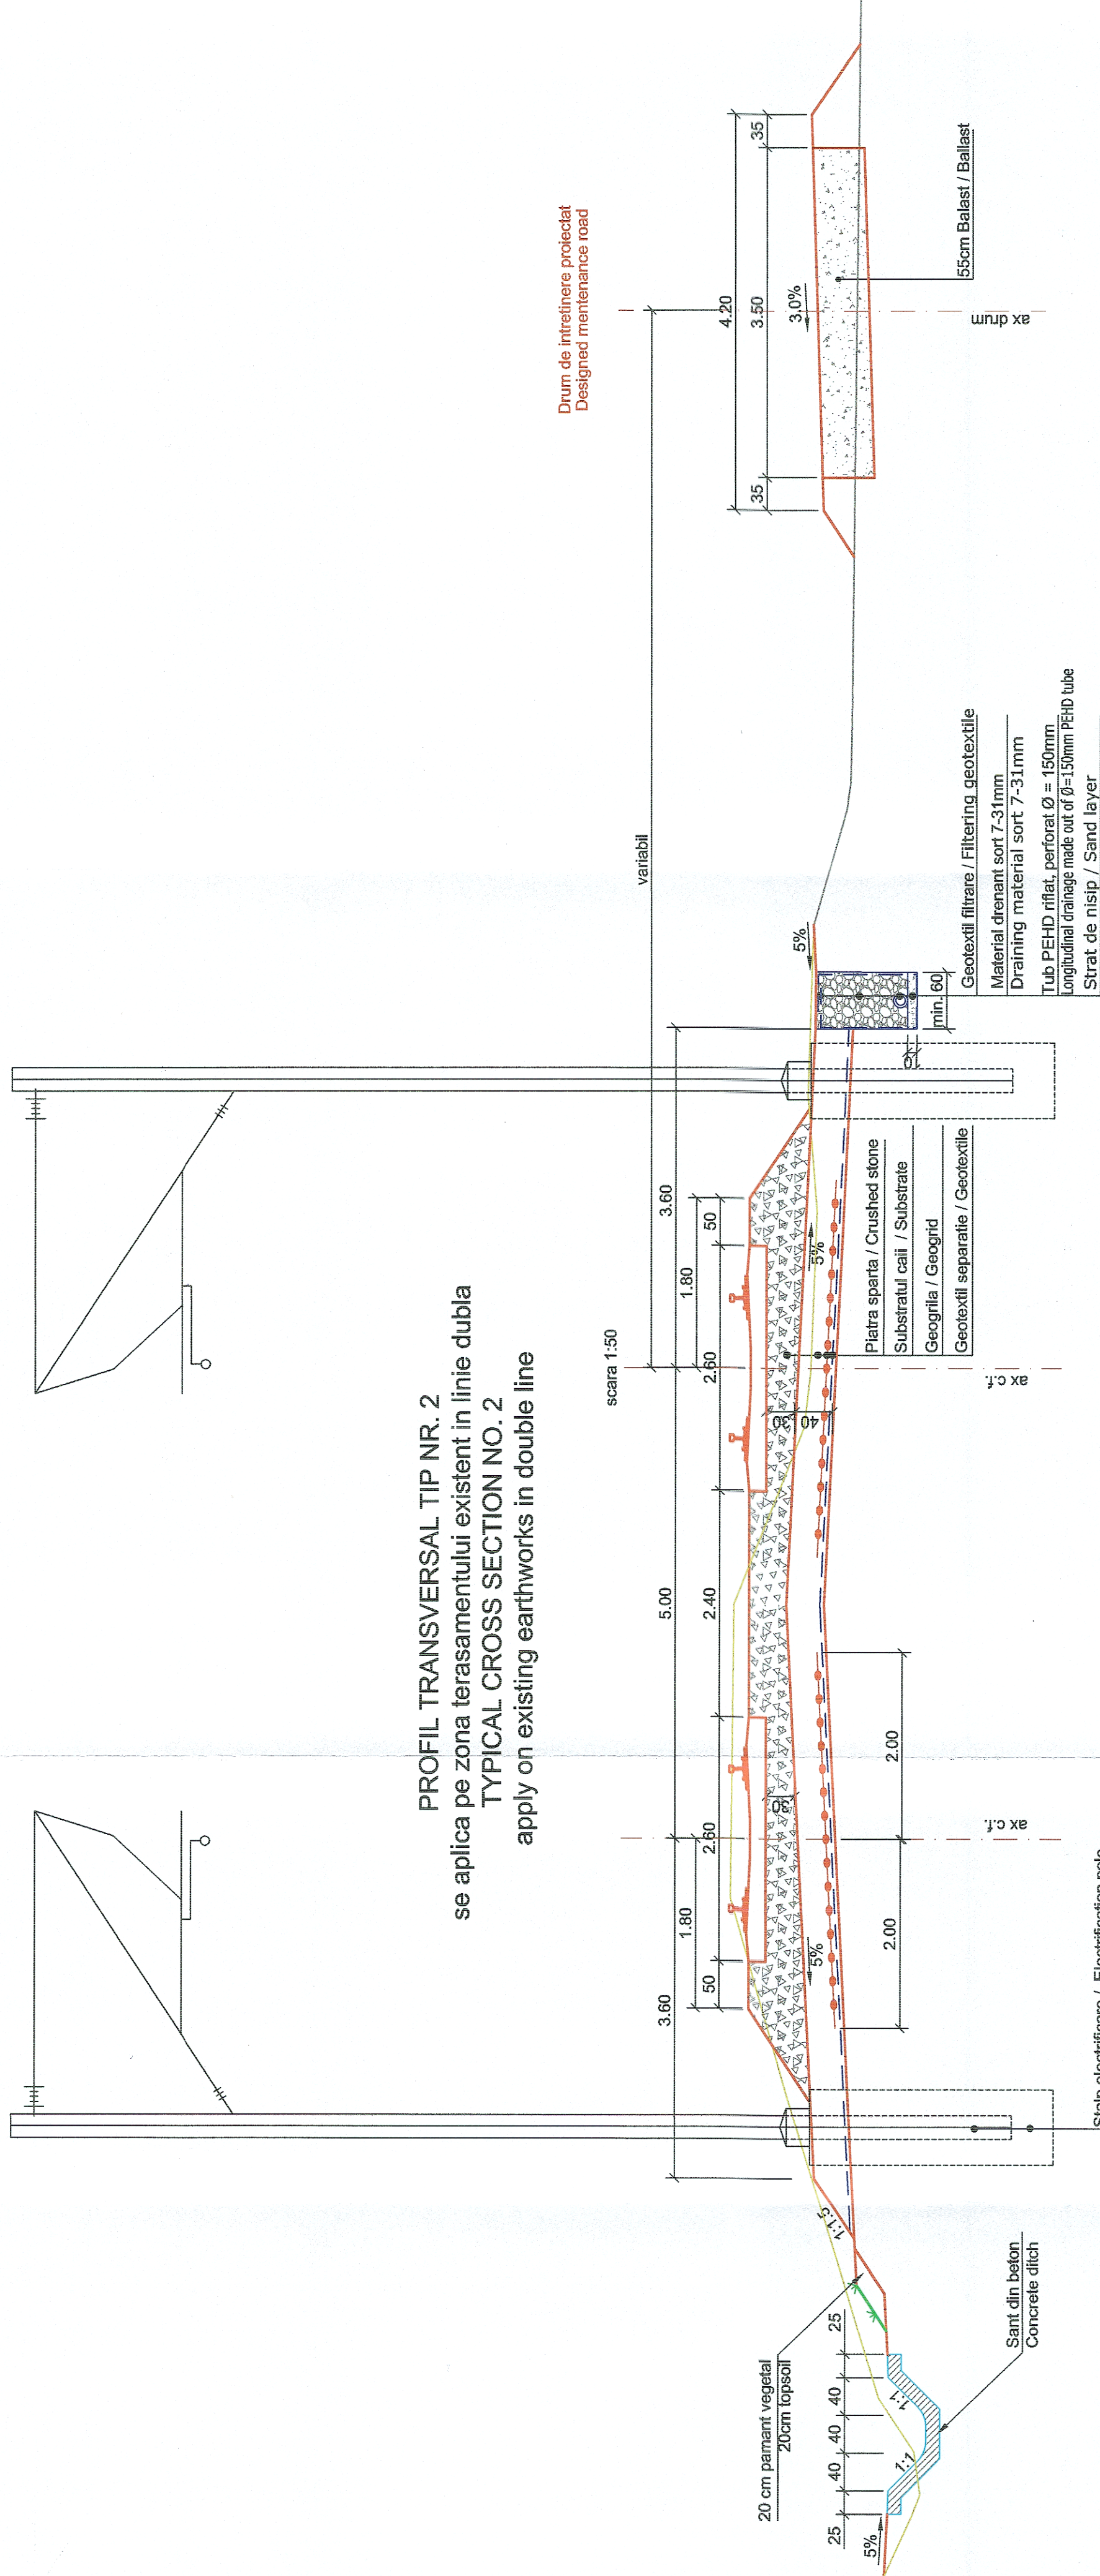

PROFIL TRANSVERSAL TIP NR. 2
se aplica pe zona terasamentului existent in linie dubla
TYPICAL CROSS SECTION NO. 2
apply on existing earthworks in double line

Drum de intretinere proiectat
Designed maintenance road

55cm Balast / Ballast

Geotextil filtrare / Filtering geotextile
Material drenant sort 7-31mm
Draining material sort 7-31mm
Tub PEHD riflat, perforat Ø = 150mm
Longitudinal drainage made out of Ø=150mm PEHD tube
Strat de nisip / Sand layer

 PROIECT FINANȚAT DE UNIUNEA EUROPEANĂ EUROPEAN UNION FINANCED PROJECT		 GUVERNUL ROMÂNIEI ROMANIAN GOVERNMENT		 MINISTERUL TRANSPORTURILOR MINISTRY OF TRANSPORT	
BENEFICIAR / BENEFICIARY: UNIONEA EUROPEANĂ		 CFR ROMANIAN NATIONAL RAILWAY COMPANY - TIMISOARA RAILWAY REGIONAL BRANCH		COMPANIA NAȚIONALĂ DE CĂI FERATE "C.F.R." S.A. SUCURSALA REGIONALĂ DE CĂI FERATE TIMISOARA	
PROIECTANT / DESIGNER: BALCONS IMPEX S.R.L. 140/9877/2001		 BALCONS IMPEX S.R.L. ROMANIAN NATIONAL RAILWAY COMPANY - TIMISOARA RAILWAY REGIONAL BRANCH		"REALIZARE CONEXIUNE FEROMIARĂ CU AEROPORTUL INTERNATIONAL TRAIAN VUJA TIMISOARA" "ESTABLISHING A RAILWAY CONNECTION WITH TIMISOARA TRAIAN VUJA INTERNATIONAL AIRPORT"	
SUBCONTRACTANT / SUBCONTRACTOR:		SUBCONTRACTANT / SUBCONTRACTOR:		SUBCONTRACTANT / SUBCONTRACTOR:	
NUME / NAME Ing. Cristina BĂZĂRINCĂ		SEMNATURA / SIGNATURE 		SUPRASTRUCTURĂ CF / RAILWAY SUPRASTRUCTURE	
VERIFICAT / VERIFIED: Ing. Adriana BENEȘ		VERIFICAT / VERIFIED: Ing. Adriana BENEȘ		PROFIL TRANSVERSAL TIP NR. 2 TYPICAL CROSS SECTION NO. 2	
AUTORIZAT / AUTHORISED: Ing. Laurențiu MĂRCULESCU				DENUMIRE PLAN / DRAWING TITLE	
DATA / DATE: 07.2021		SCARĂ / SCALE: 1:50		COD PLAN / CODIFICATION SYSTEM: SF 485 SF 00 S 402 00	