


PROFIL TRANSVERSAL TIP NR. 3
se aplica pe zona terasamentului existent si trei linii
TYPICAL CROSS SECTION NO. 3
apply on existing earthworks in triple line

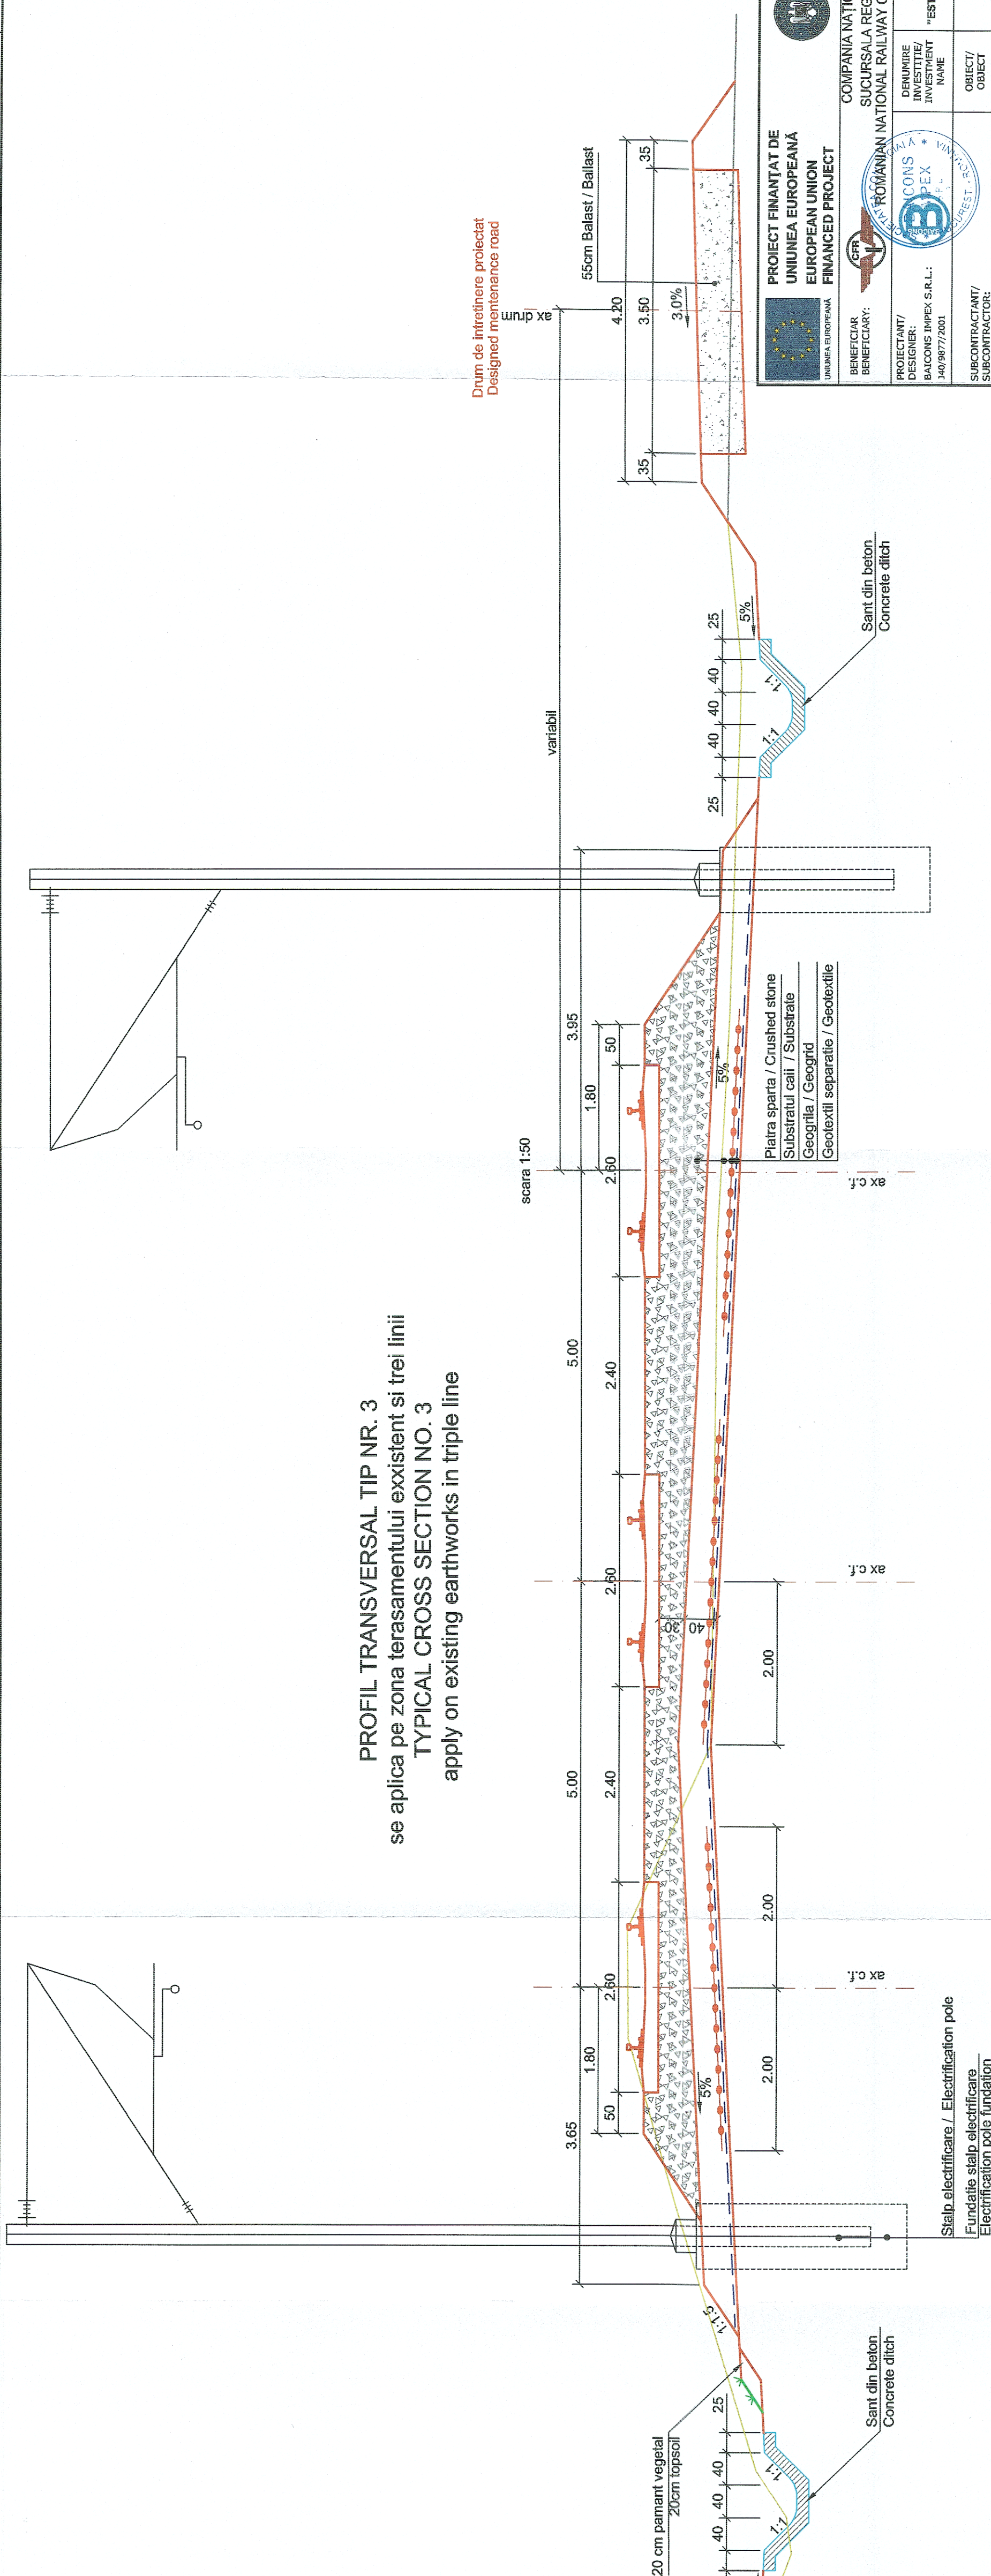

		PROIECT FINANȚAT DE UNIUNEA EUROPEANĂ EUROPEAN UNION FINANCED PROJECT				GUVERNUL ROMÂNIEI ROMANIAN GOVERNMENT				Ministerul Transporturilor 2004-2020		20	
BENEFICIAR BENEFICIARY:				COMPANIA NAȚIONALĂ DE CĂLĂTORIE "C.F.R." S.A.		ROMANIAN NATIONAL RAILWAY COMPANY		SUCURSALA REGIONALĂ DE CĂLĂTORIE TIMIȘOARA		REGIONAL RAILWAY BRANCH TIMISOARA		1	
PROIECTANT/ DESIGNER:				DENUMIRE INVESTIȚIE/ INVESTMENT NAME		"REALIZARE CONEXIUNE FEROVĂRIĂ CU AEROPORTUL INTERNATIONAL TRAIAN VUJIA TIMIȘOARA" "ESTABLISHING A RAILWAY CONNECTION WITH TIMISOARA TRAIAN VUJIA INTERNATIONAL AIRPORT"		OBJECT/ OBJECT		SUBCONTRACTANT/ SUBCONTRACTOR:		430/9877/2001	
PROIECTAT/ DESIGNED		NUME/NOME		SERINȚĂTURĂ/ SIGNATURE		SPECIALTATE/ SPECIALITY		SUPRASTRUCTURĂ CF /RAILWAY SUPRASTRUCTURE		PROFIL TRANSVERSAL TIP NR. 3 TYPICAL CROSS SECTION NO. 3		403	
VERIFICAT/ CHECKED		Ing. Cristina BĂZĂRINCĂ				DENUMIRE PLAN/ DRAWING TITLE		SF 485		SF 00		00	
AVIZAT/ ADVISED		Ing. Laurențiu MĂRCULESCU				COD PLAN/ CODIFICATION SYSTEM:		SCARĂ/SCALE: 1:50		DATA/DATE: 07/2021			