


CONCENTRATOR TELEFONIC FERROVIAR

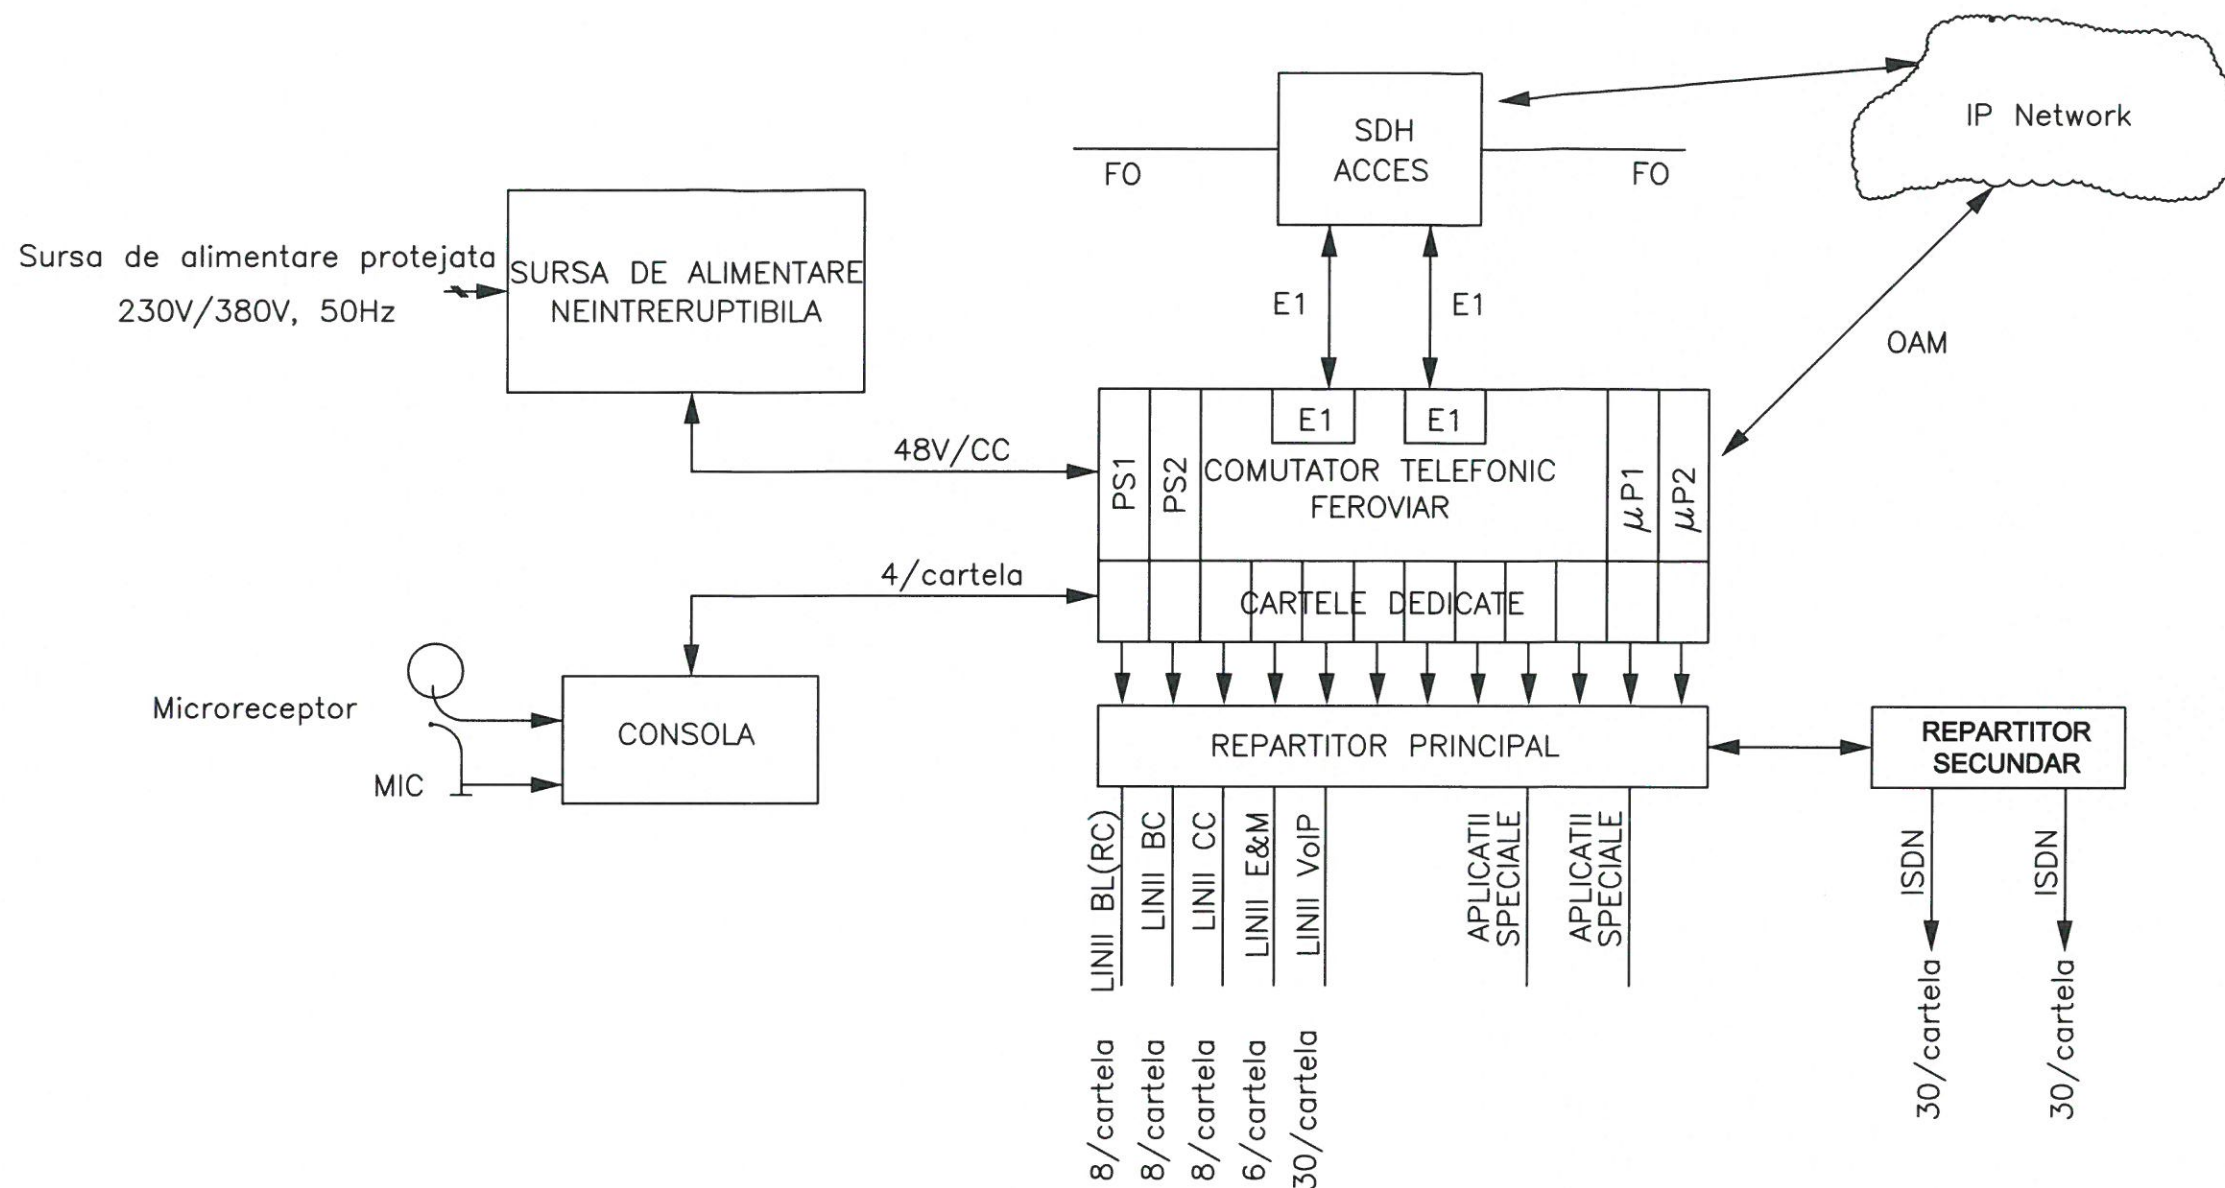

LEGENDĂ:
 OAM - Central Operating , Administration and Management
 E&M - Ear&Mouth - Canal de Emisie Recepție
 BC -Baterie Centrală
 BL - Baterie Locală
 CC - Coloane de Convorbire
 RC - Regulator de Circulație
 DEF - Dispecer energetic Ferroviar
 ISDN - Comunicații Digitale
 Aplicații Speciale - Instalații de dispecerat pentru trafic sau energoalimentare, instalații de avizare/avertizare din linie curentă

PROIECT FINANȚAT DE UNIUNEA EUROPEANĂ EUROPEAN UNION FINANCED PROJECT		GUVERNUL ROMÂNIEI ROMANIAN GOVERNMENT	
BENEFICIAR BENEFICIARY:		COMPANIA NAȚIONALĂ DE CĂI FERATE "C.F.R." S.A. SUCURSALA REGIONALĂ DE CĂI FERATE TIMIȘOARA ROMANIAN NATIONAL RAILWAY COMPANY- TIMISOARA RAILWAY REGIONAL BRANCH	
PROIECTANT/ DESIGNER: BAICONS IMPEX S.R.L.: J40/9877/2001		DENUMIRE INVESTIȚIE/ INVESTMENT NAME	"REALIZARE CONEXIUNE FERROVIARĂ CU AEROPORTUL INTERNAȚIONAL TRAIAN VUIA TIMIȘOARA" "ESTABLISHING A RAILWAY CONNECTION WITH TIMISOARA TRAIAN VUIA INTERNATIONAL AIRPORT"
SUBCONTRACTANT/ SUBCONTRACTOR:		OBIECT/ OBJECT	TELECOMUNICAȚII FERROVIARE RAILWAY TELECOMMUNICATION
PROIECTAT/ DESIGNED ing. Alexandru PAUN	SEMNĂTURĂ/ SIGNATURE 	SPECIALITATE/ SPECIALITY	CONCENTRATOR TELEFONIC FERROVIAR - SCHI ȚĂ GENERALA RAILWAY TELECOMMUNICATION SWITCH - GENERAL SKETCH
VERIFICAT/ VERIFIED ing. Eugen DIACONU		DENUMIRE PLAN/ DRAWING TITLE	
AVIZAT/ ADVISED dr.ing. Laurențiu MĂRCULESCU		COD PLAN/ CODIFICATION SYSTEM:	
DATA/DATE: 07/2021		SCARĂ/SCALE:	SF 485 SF 00 Tcf 01 00