


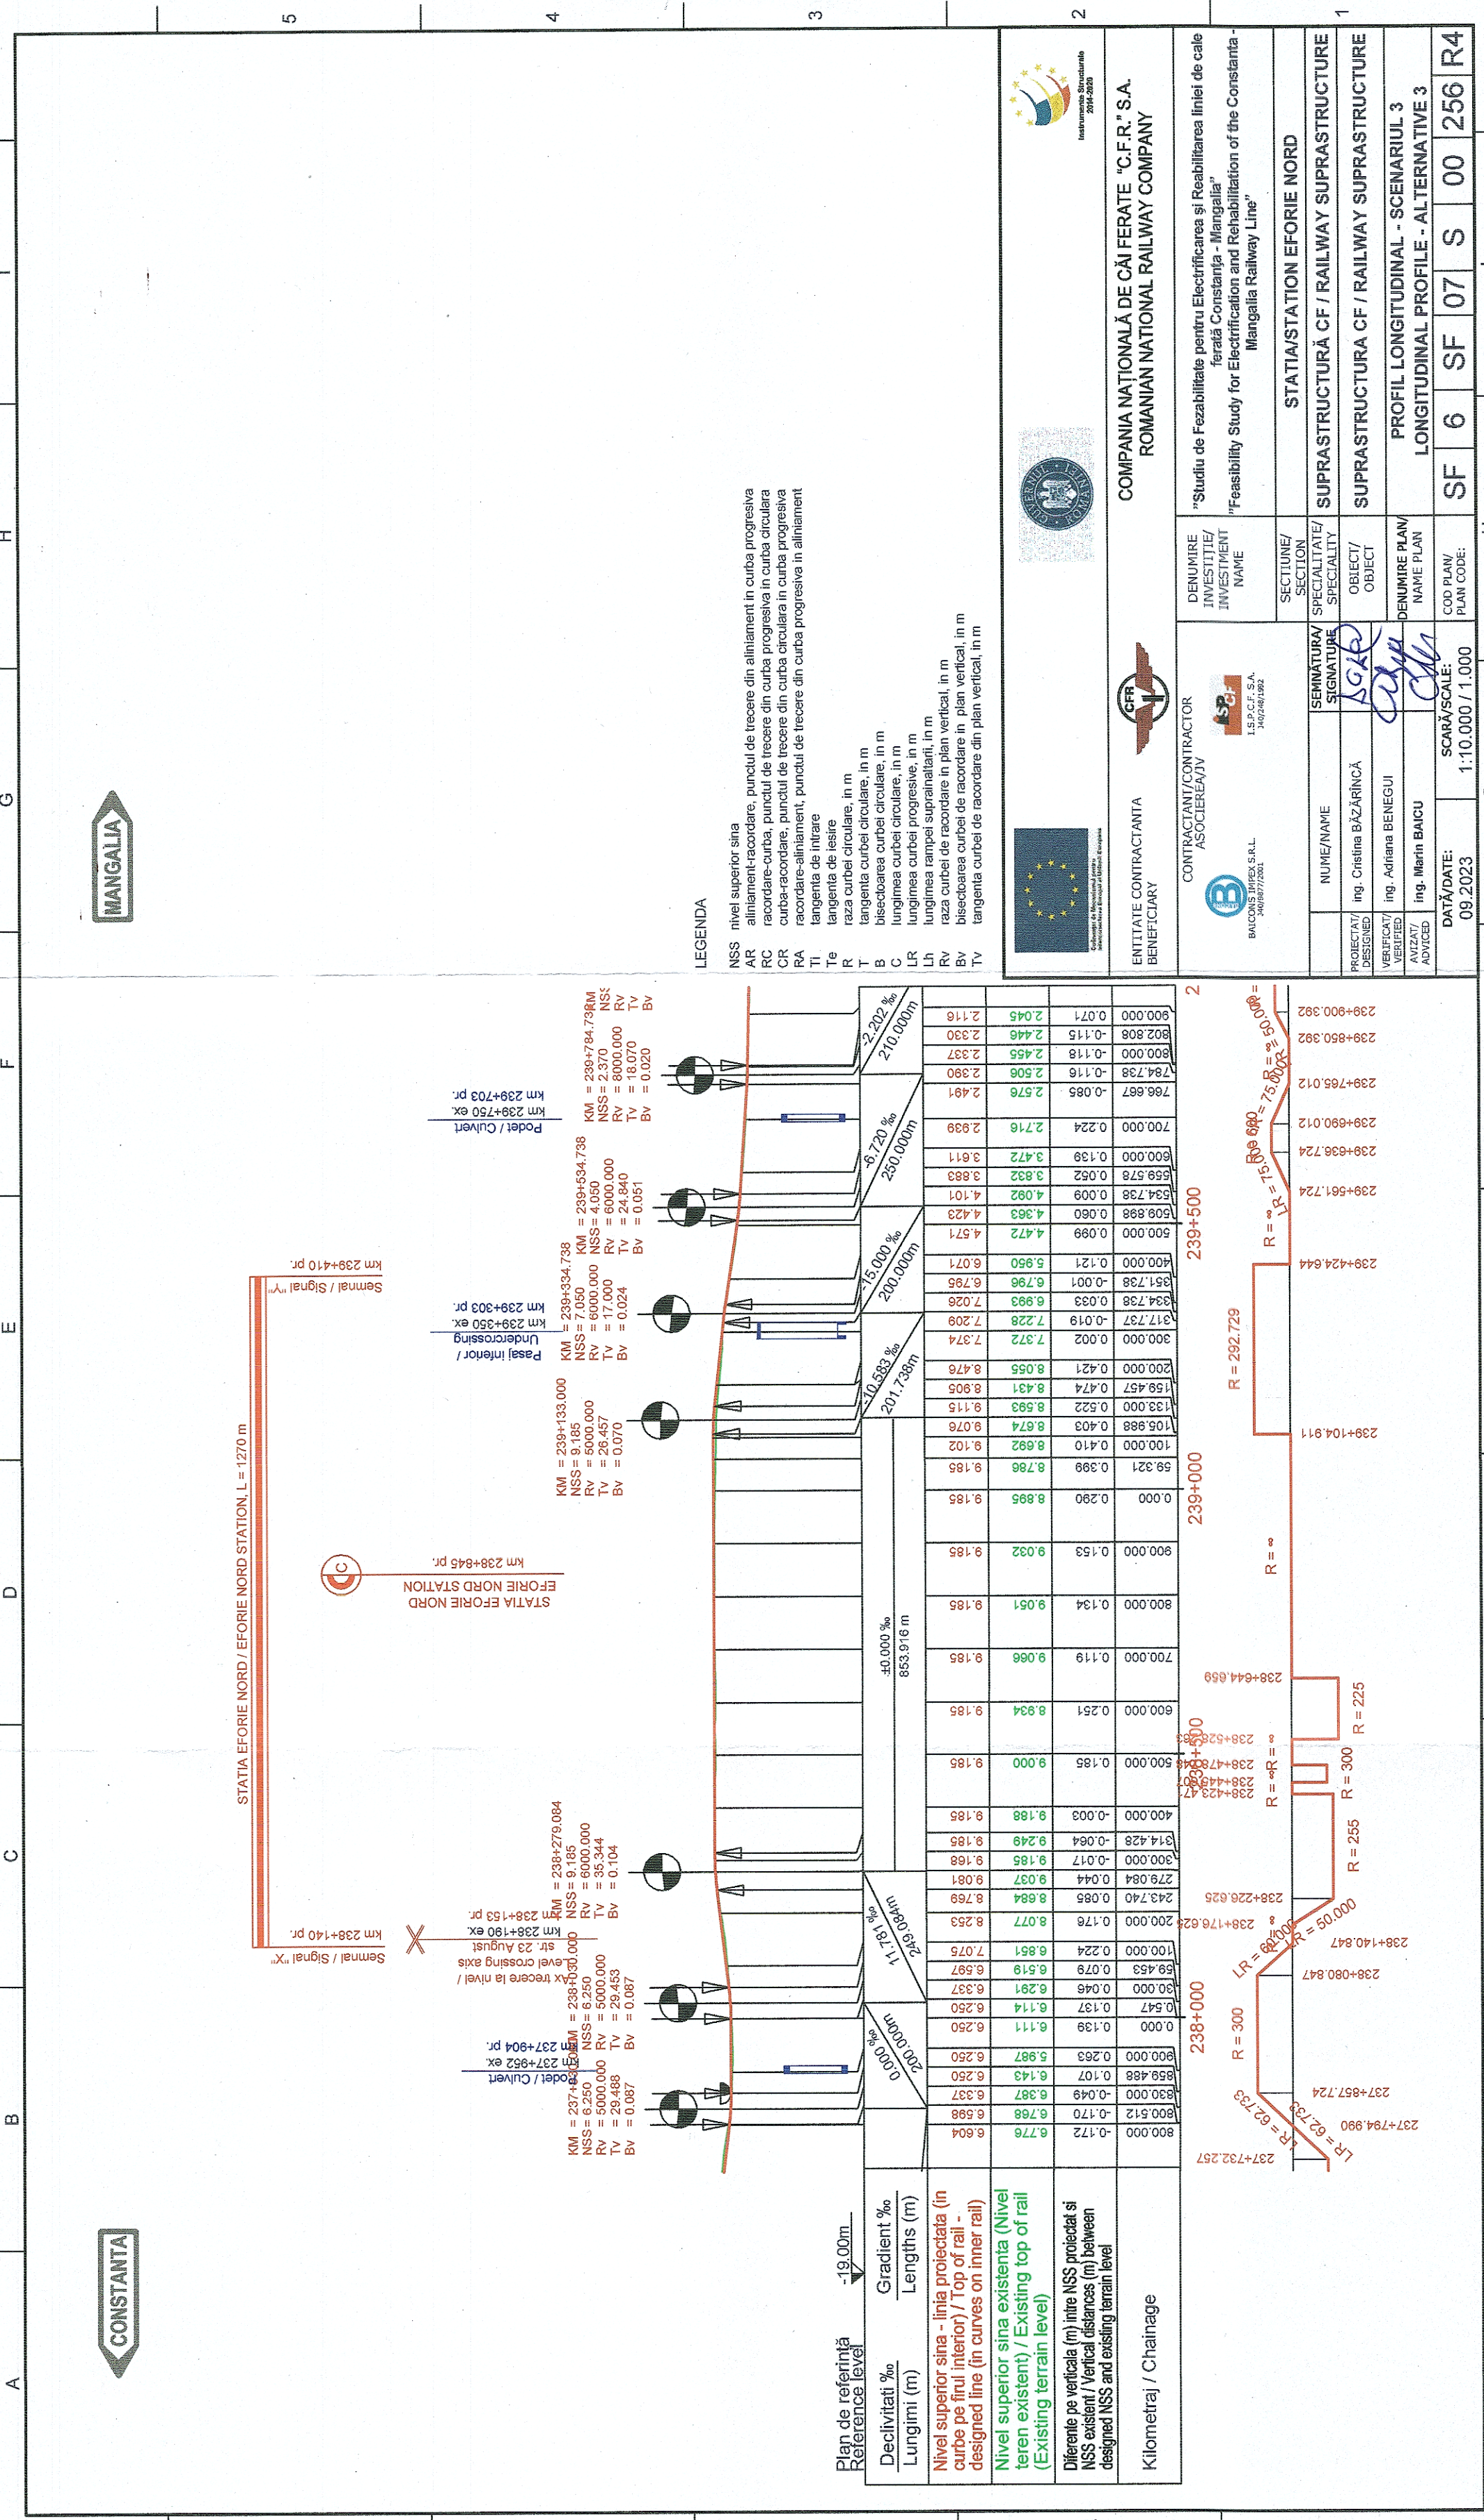

CONSTANTA

MANGALIA

LEGENDA

- NSS nivel superior sina
- AR aliniament-racordare, punctul de trecere din aliniament in curba progresiva
- RC racordare-curba, punctul de trecere din curba progresiva in curba circulara
- CR curba-racordare, punctul de trecere din curba circulara in curba progresiva
- RA racordare-aliniament, punctul de trecere din curba progresiva in aliniament
- TI tangenta de intrare
- Te tangenta de iesire
- R raza curbei circulare, in m
- T tangenta curbei circulare, in m
- B bisectiunea curbei circulare, in m
- C lungimea curbei circulare, in m
- LR lungimea curbei progresive, in m
- Lh lungimea rampei supranaltari, in m
- Rv raza curbei de racordare in plan vertical, in m
- Bv bisectiunea curbei de racordare in plan vertical, in m
- Tv tangenta curbei de racordare din plan vertical, in m

 Ministerul Transporturilor și Infrastructurii 2014-2019				COMPANIA NAȚIONALĂ DE CĂI FERATE "C.F.R." S.A. ROMANIAN NATIONAL RAILWAY COMPANY		"Studiu de Fezabilitate pentru Electrificarea și Reabilitarea liniei de cale ferată Constanța - Mangalia" "Feasibility Study for Electrification and Rehabilitation of the Constanța - Mangalia Railway Line"		STATIA/STATION EFORIE NORD		SUPRASTRUCTURĂ CF / RAILWAY SUPRASTRUCTURE		SUPRASTRUCTURA CF / RAILWAY SUPRASTRUCTURE		PROFIL LONGITUDINAL - SCENARIUL 3 LONGITUDINAL PROFILE - ALTERNATIVE 3		SF 6 SF 07 S 00 256 R4	
ENTITATE CONTRACTANTA BENEFICIAR		 CONTRACTANT/CONTRACTOR ASOCIAREA/JV		 BACOM S.R.L. 15.P.C.F. S.A. 14/2019/2021		DENUMIRE INVESTITIE/ INVESTMENT NAME		SECTIUNE/ SECTION		SPECIALITATE/ SPECIALITY		OBJECT/ OBJECT		DENUMIRE PLAN/ NAME PLAN		COD PLAN/ PLAN CODE:	
PROIECTAT/ DESIGNED		NUME/NAME		SEMANTURA/ SIGNATURE		ing. Cristina BĂZĂRINCĂ											
VERIFICAT/ VERIFIED						ing. Adriana BENEGUI											
AVIZAT/ ADVISED						ing. Marin BAICU											
DATA/DATE: 09.2023				SCARĂ/SCALE: 1:10.000 / 1.000													

