



H.M. EFORIE SUD / EFORIE SUD H.M., L = 1200 m

Semnal / Signal "X"
km 241+350 pr.

Model / Cuivert
km 241+255 ex.
km 24+202 pr.

H.M. EFORIE NORD
EFORIE NORD H.M
km 242+164 pr.

km 242+540 ex.
str. Gari
km 242+487 pr.

km 242+825 ex.
km 242+768 pr.

Podet / Culvert	km 243+115 ex.	km 243+058 pr.
-----------------	----------------	----------------


$$\begin{aligned} KM &= 241 + 529.4 \\ NSS &= 8.500 \\ RV &= 5000.000 \\ TV &= 15.693 \\ BV &= 0.025 \end{aligned}$$
$$KM = 241 + 830.000M = 242 + 030.000$$

KM == 242+330.000
NSS == 8.469
RV == 6000.000
TV == 32.021
BV == 0.085

KM = 242+629.73	KM = 242+629.73	KM = 243+031.73	KM = 243+031.73
NSS = 4,670	NSS = 3,450	NSS = 3,450	NSS = 4,600
RV = 6,000.00	RV = 8,000.00	RV = 6,000.00	RV = 6,000.
Bv = 19.721	Bv = 24.400	Bv = 14.789	TV = 14.78
BV = 0.032	BV = 0.037	BV = 0.018	Bv = 0.018

KM = 242+629.73	KM = 242+629.73	KM = 243+031.73	KM = 243+031.73
NSS = 4,670	NSS = 3,450	NSS = 3,450	NSS = 4,600
RV = 6,000.00	RV = 8,000.00	RV = 6,000.00	RV = 6,000.
Bv = 19.721	Bv = 24.400	Bv = 14.789	Bv = 14.78
Bv = 0.032	Bv = 0.037	Bv = 0.018	Bv = 0.018

738

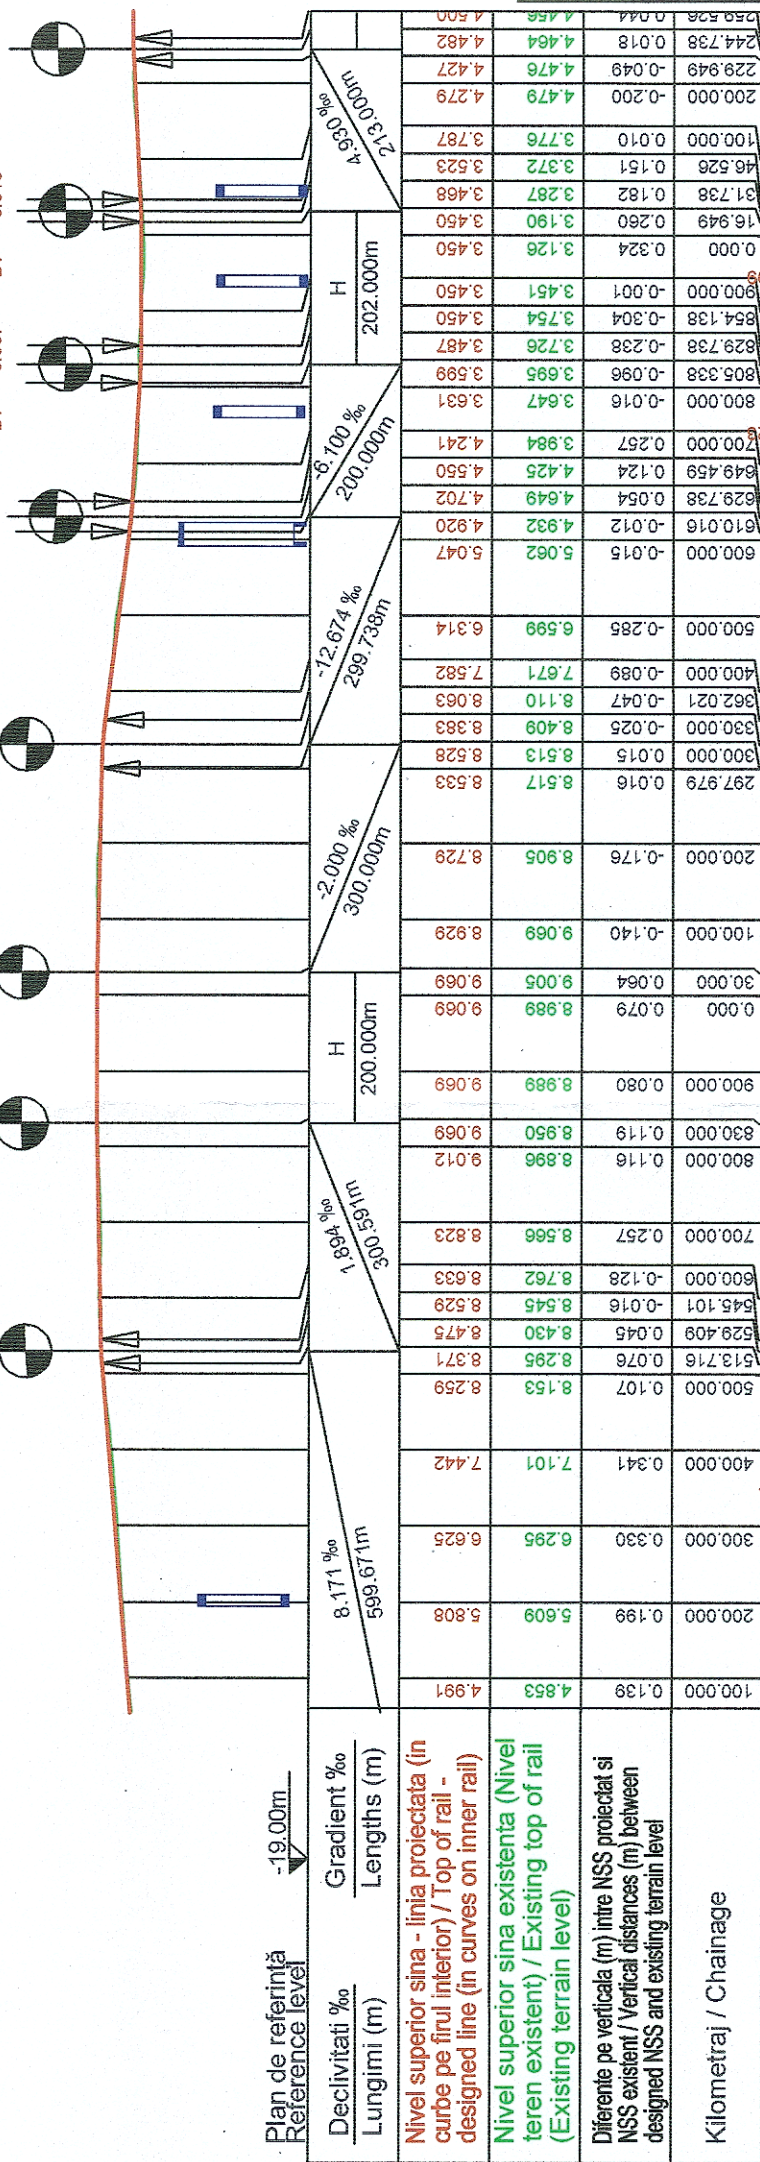

Plan de referință -19.00m

Plan de referință -19.00m