




| | | | | | | | | | | | |
|------------------|--------------|--------|--------|--------|--------|--------|--------|--------|--------|--------|--------|

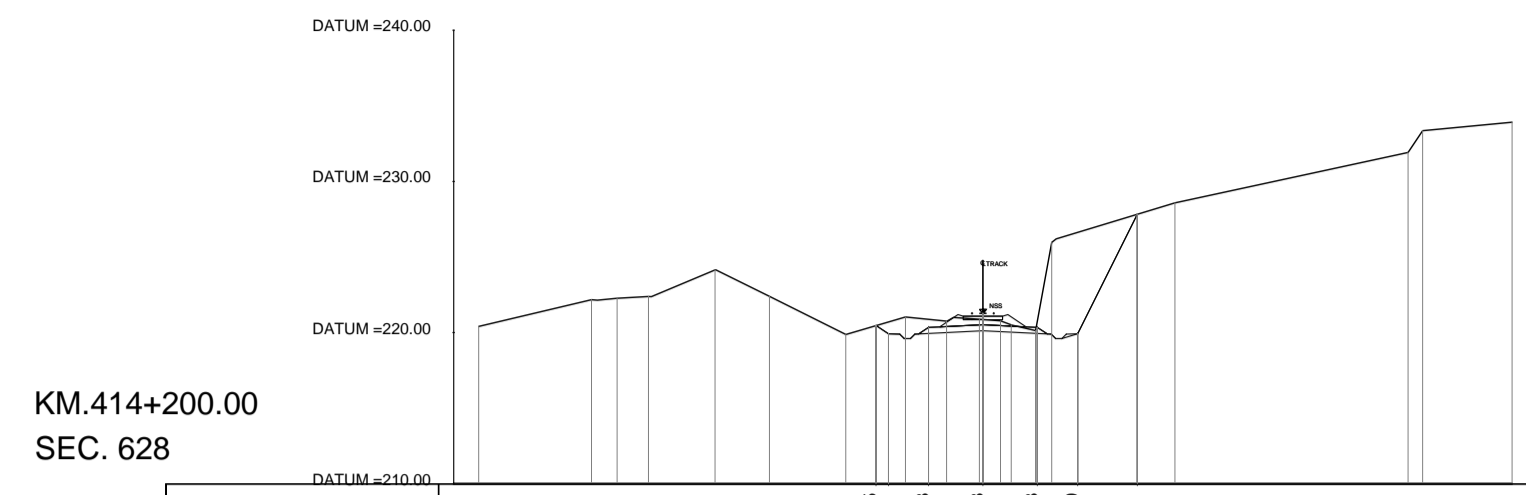


| | | | | | | | | | | | |
|------------------|---------------|--------|--------|--------|--------|--------|--------|--------|--------|--------|--------|

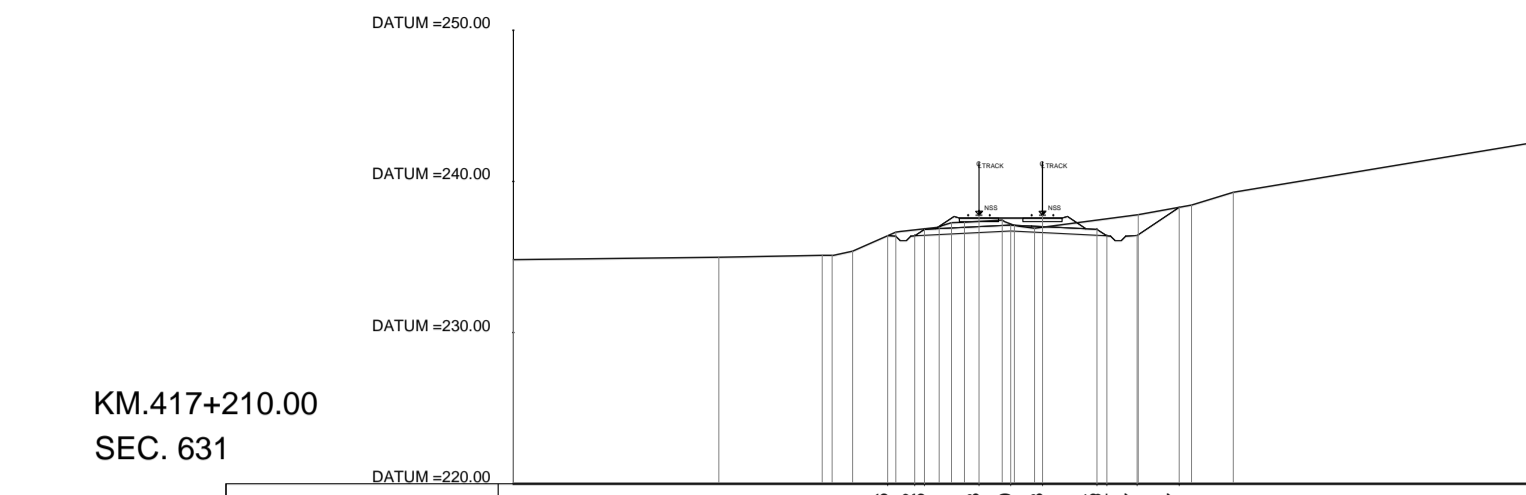

| | | | | | | | | | | | |
|------------------|---------------|--------|--------|--------|--------|--------|--------|--------|--------|--------|--------|

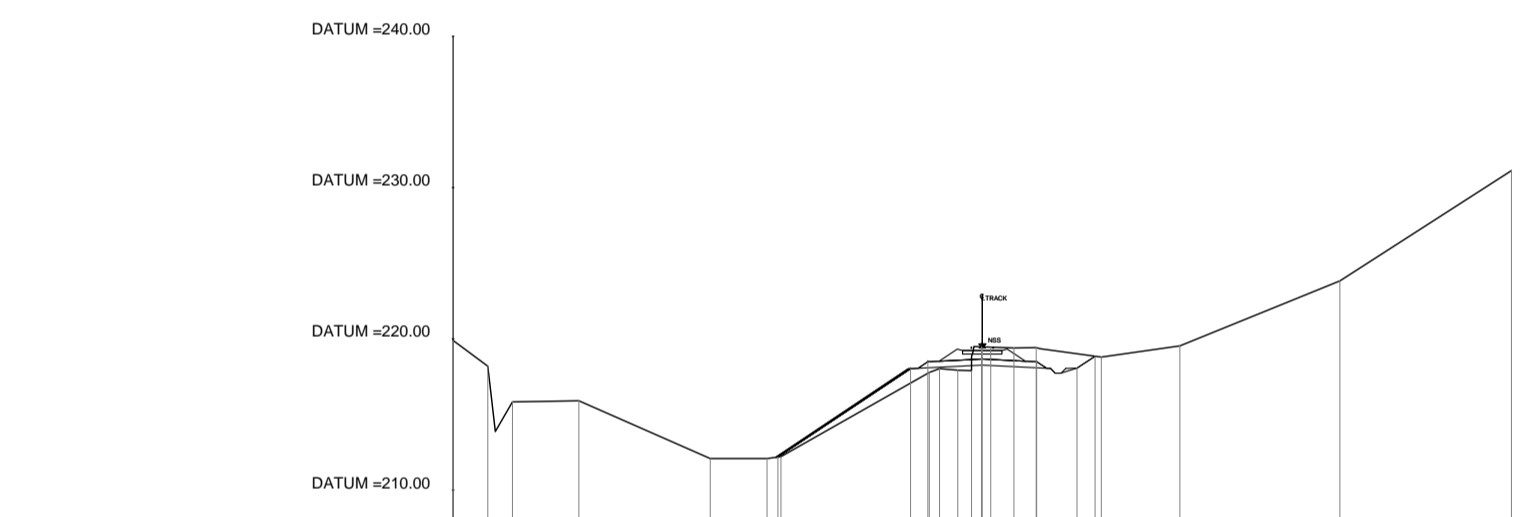


| | | | | | | | | | | | |
|------------------|--------------|--------|--------|--------|--------|--------|--------|--------|--------|--------|--------|

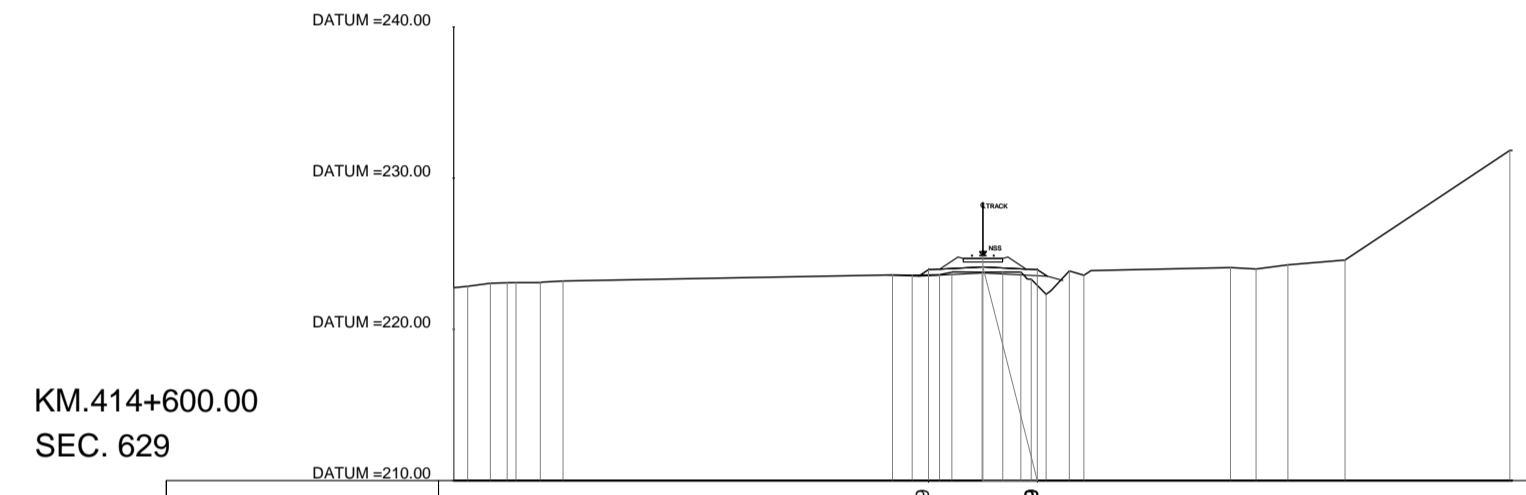


| | | | | | | | | | | | |
|------------------|---------------|--------|--------|--------|--------|--------|--------|--------|--------|--------|--------|



| | | | | | | | | | | | |
|------------------|---------------|--------|--------|--------|--------|--------|--------|--------|--------|--------|--------|

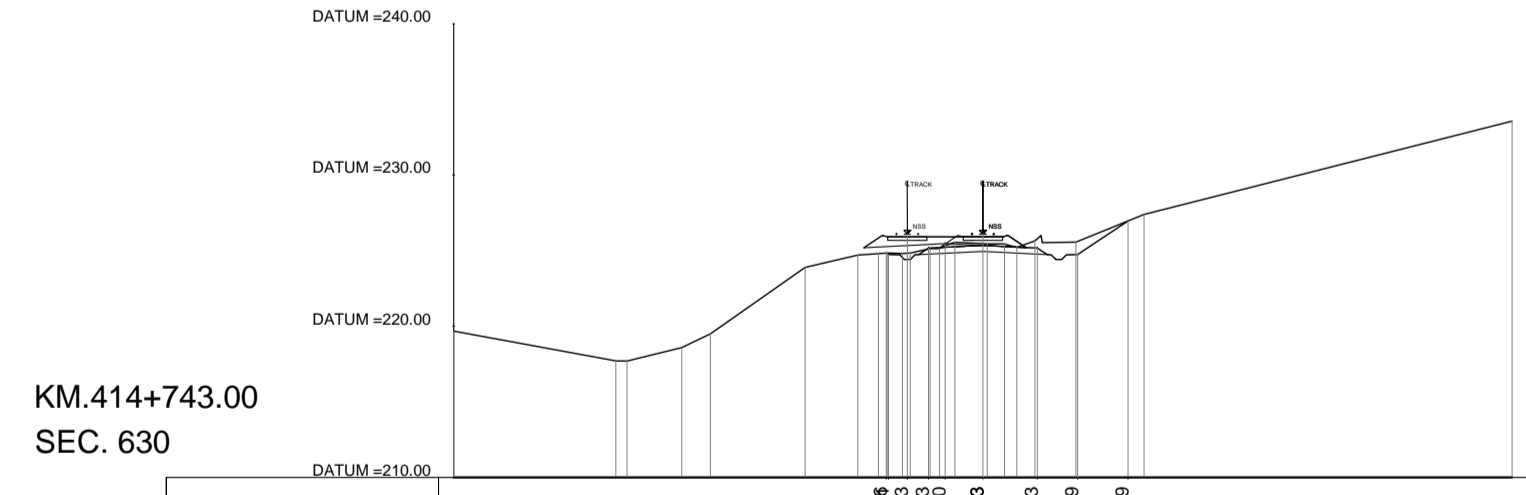

| | | | | | | | | | | | |
|------------------|---------------|--------|--------|--------|--------|--------|--------|--------|--------|--------|--------|

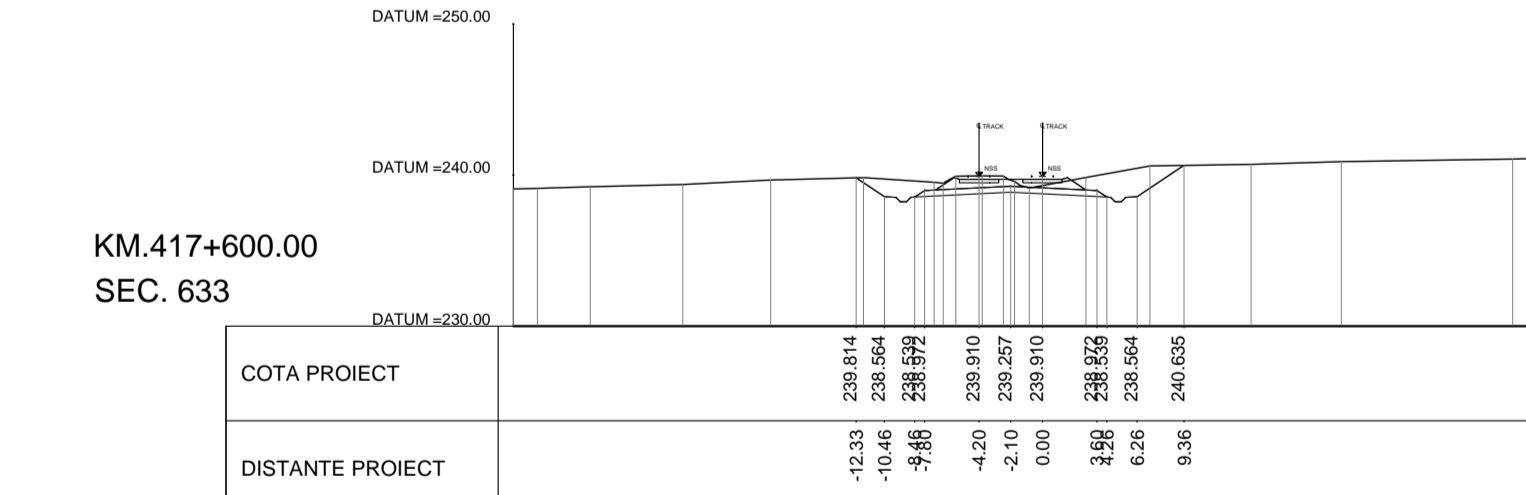

| | | | | | | | | | | | |
|------------------|---------------|--------|--------|--------|--------|--------|--------|--------|--------|--------|--------|

| REV. | DATA/DATE | DESCRIERE MODIFICARE / MODIFICATION DESCRIPTION |
|------|-----------|---|
| A | Mai 2020 | Prima editie SFF / FFS First submission |
| B | Sept 2020 | Conform solicitărilor Beneficiarului din act nr.11/2/504/2020 |
| C | | |
| D | | |

| FAZA PHASE | NUME NAME | SEMNTURA SIGNATURE |
|---------------------|--------------|--------------------|
| APROBAT APPROVED | S. Menichini | |
| VERIFICAT CHECKED | S. Menichini | |
| INTOCMIT ELABORATED | F. Sorge | |

SCARA SCALE: 1:500

FOAIE SHEET: 75 din 100 / 75 of 100

DATA DATE: Mai 2020

CLIENT CLIENT: C.N.C.F. "C.F.R." - S.A.

CONSULTANT CONSULTANT:

STUDIU DE FEZABILITATE PENTRU REABILITARE A LINIEI FERROVIARE CRAIOVA - CARANSEBES / FEASIBILITY STUDY FOR THE REHABILITATION OF THE RAILWAY LINE CRAIOVA - CARANSEBES

DENUMIRE / TITLE: Profil Transversal km 414+009 - km 417+600 - 75 din 100 / Cross Sections km 414+009 - km 417+600 - 75 of 100

CODIFICARE / CODIFICATION SYSTEM: E218 0 SF 00 W8 AL 0 06 075 B