



VEDERE PLANA / PLAN VIEW  
Sc. 1:100

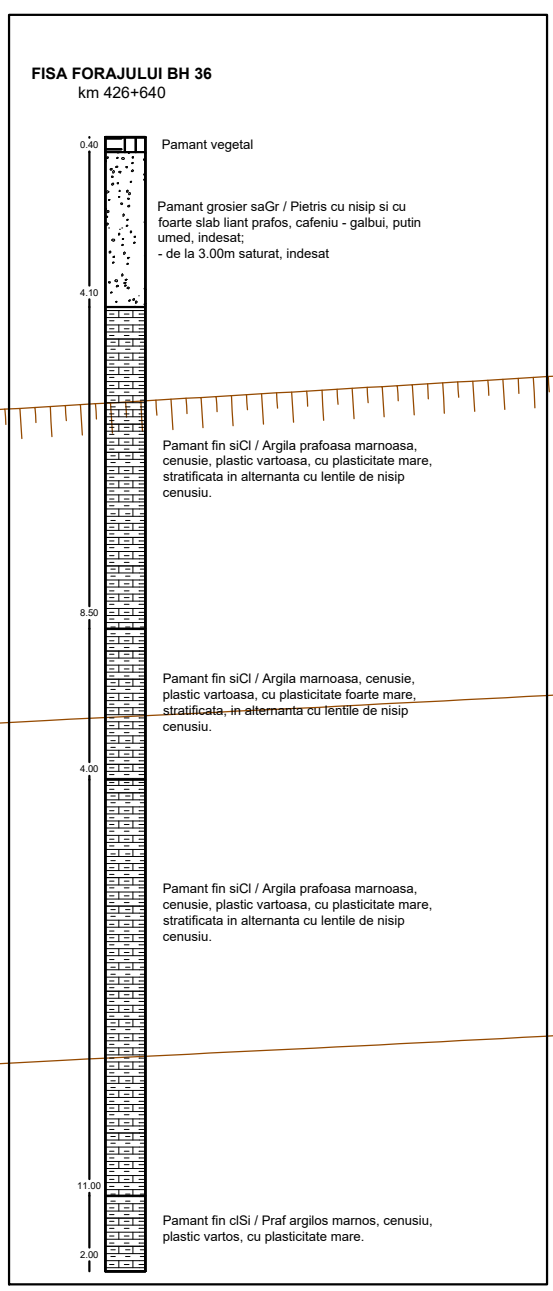

CLIENT / CLIENT **C.N.C.F. "C.F.R." - S.A.**

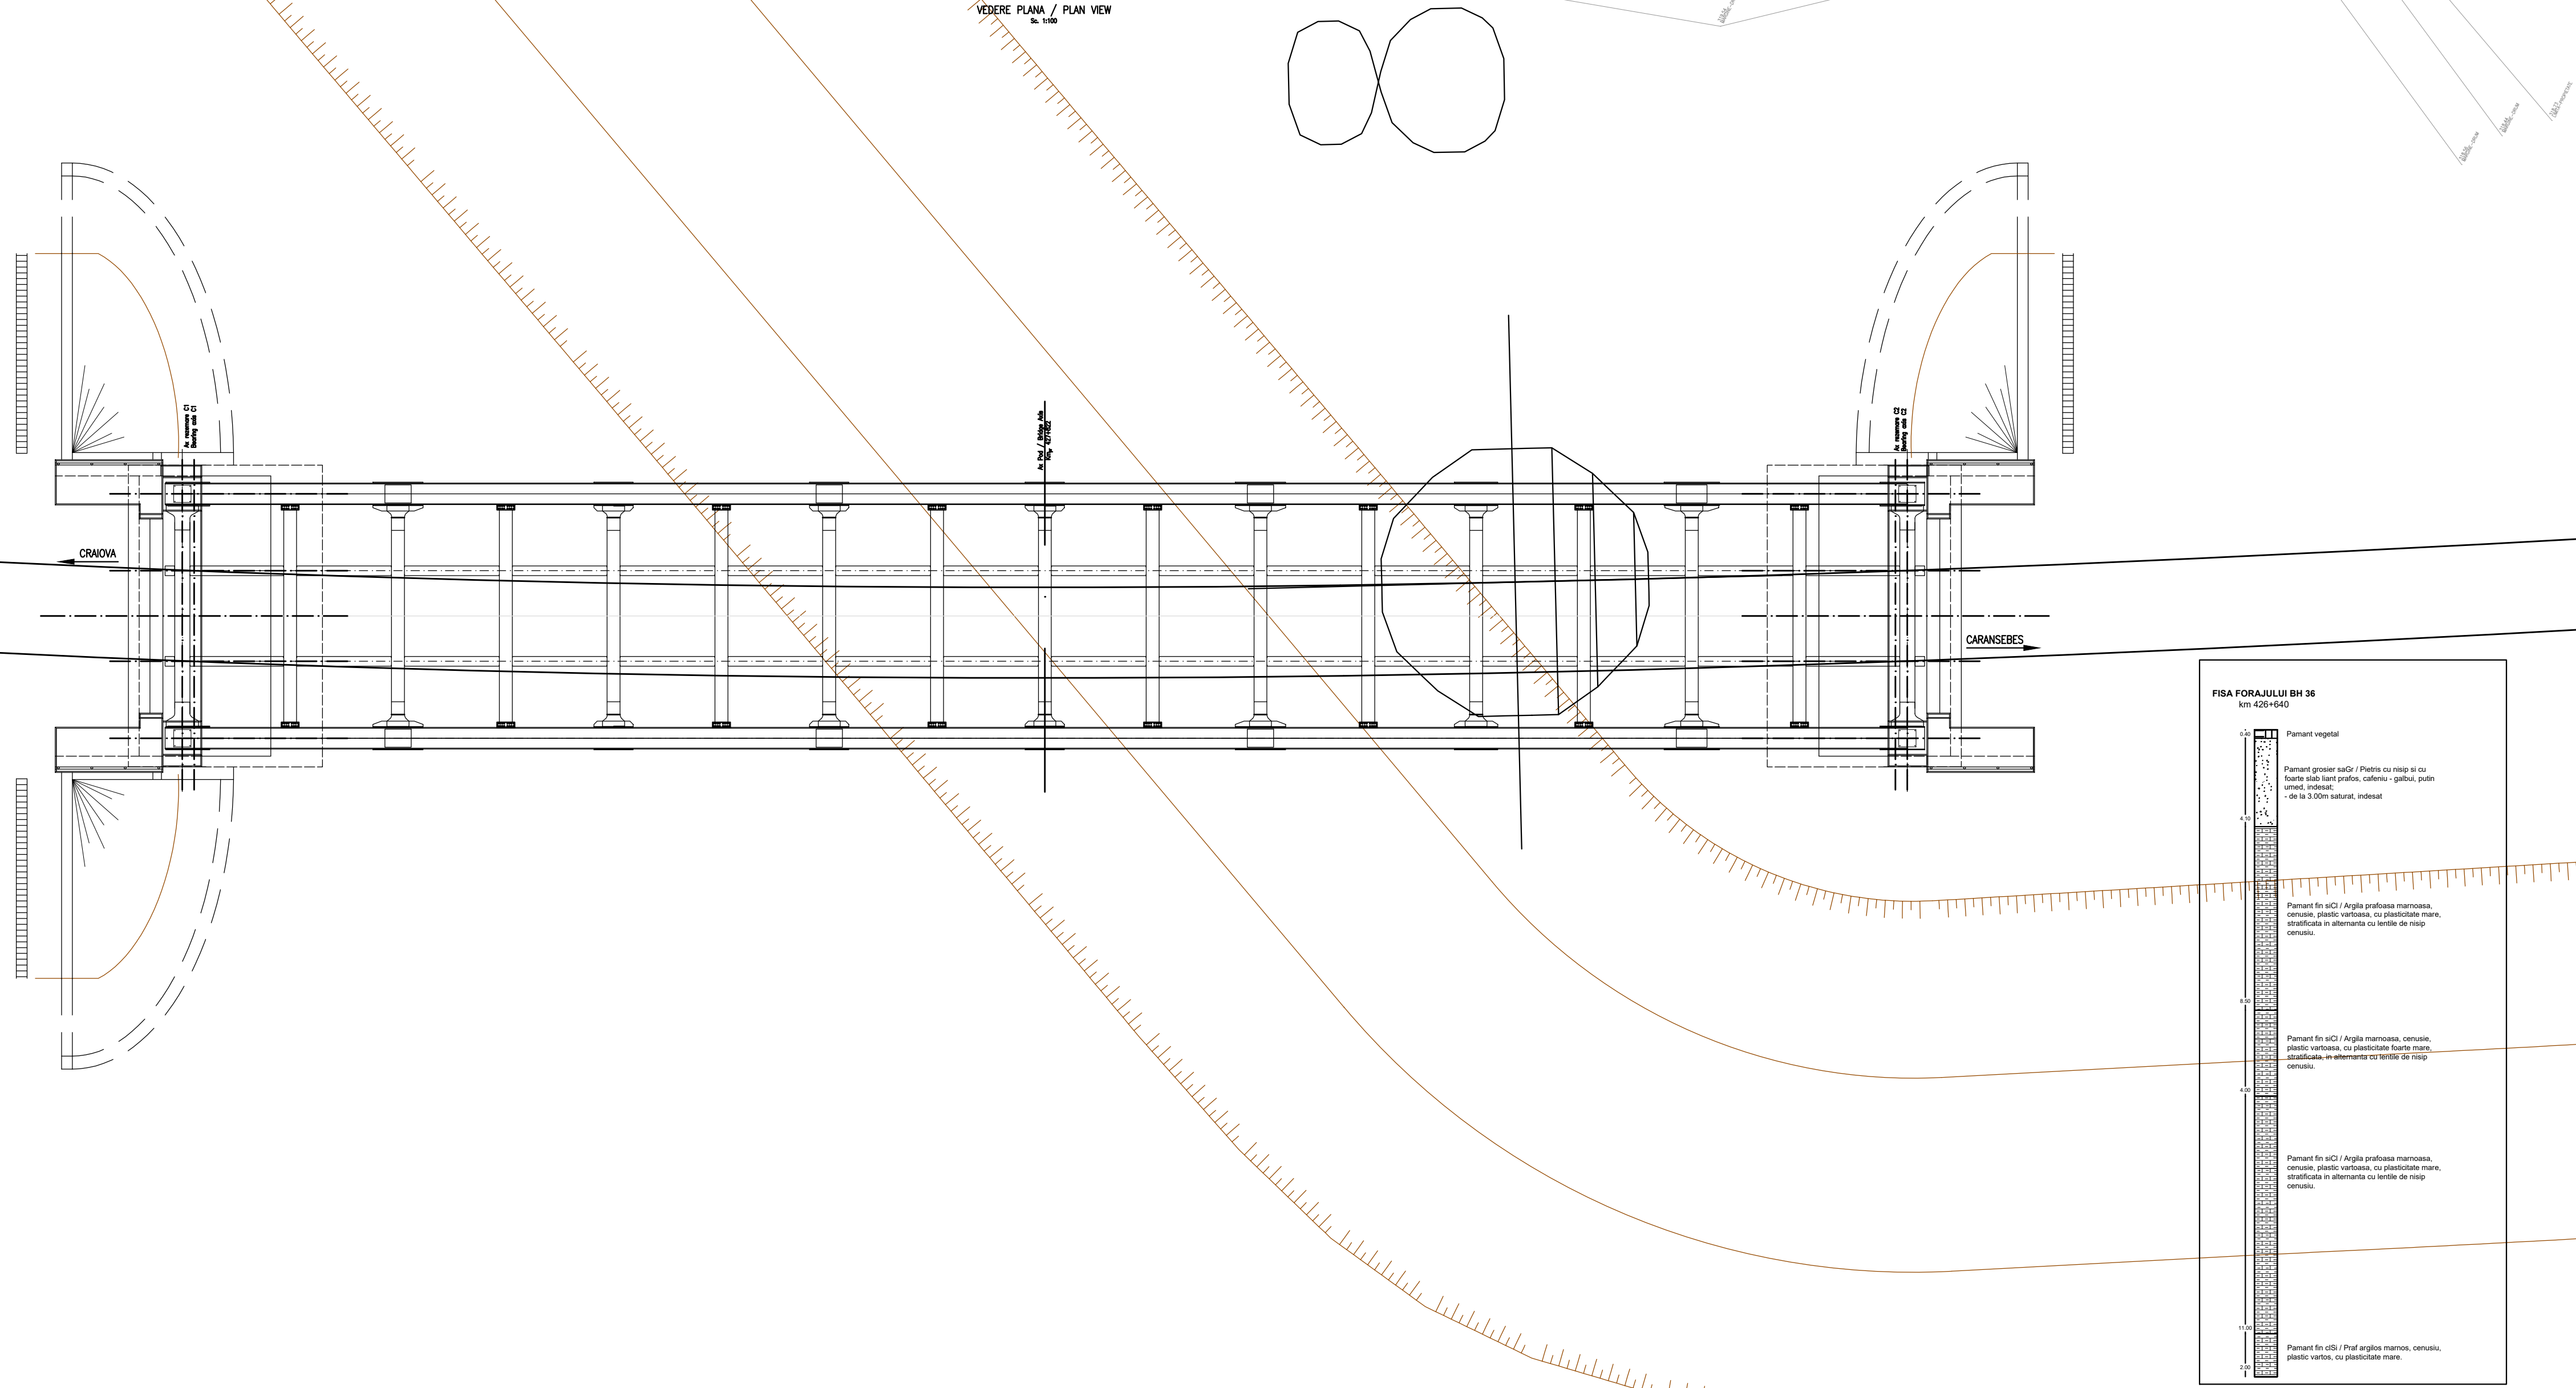

CONSULTANT / CONSULTANT

Faza Phase	Positia Position	Nume Name	Data Date	Semnatura Signature
Aprobat Approved	Manager de Proiect Project Manager	Sergio MENICHINI	10.2020	
Verificat Checked	Expert Cheie Key Expert	Lorenzo SABINI	10.2020	
Intocmit Elaborated	Proiectant Designer	Marco LONGOBARDO	10.2020	

SUBCONSULTANT / SUBCONSULTANT

Aprobat Approved	Responsabil Subconsultant Subconsultant Responsible			
Intocmit Elaborated	Proiectant Designer			

**Studiu de Fezabilitate pentru Reabilitarea liniei feroviare Craiova - Drobeta Turnu Severin - Caransebes, parte a Coridorului Orient/Est Mediterranean - Feasibility Study For The Rehabilitation Of The Railway Line Craiova - Caransebes**

Project/Project 74 / 2018  
Faza/Phase S.F.

Denumire / Title :  
**Plan de situatie pod km pr. 427+822**  
**Site plan bridge km pr. 427+822**

Codificare / Codification System  
**E 2 1 8 | I | S F | 5 1 | L 9 | P V | 0 | 0 2 | 0 0 2 | A**

Istoricul reviziilor / Revision History

Rev.	Data/Date	Descriere Modificare / Modification description
1		
2		
3		
4		

Responsabilitatea privind această publicație revine integral autorului. Uniunea Europeană nu este responsabilă pentru modul în care sunt utilizate informațiile publicate.  
The contents of this publication are the sole responsibility of (name of the implementing partner) and do not necessarily reflect the opinion of the European Union.