


PLAN COFRAJ FUNDATII CONTAINER C.E.D./ FORMWORK FOUNDATION CONTAINER PLAN

Scara 1:50 / Scale 1:50

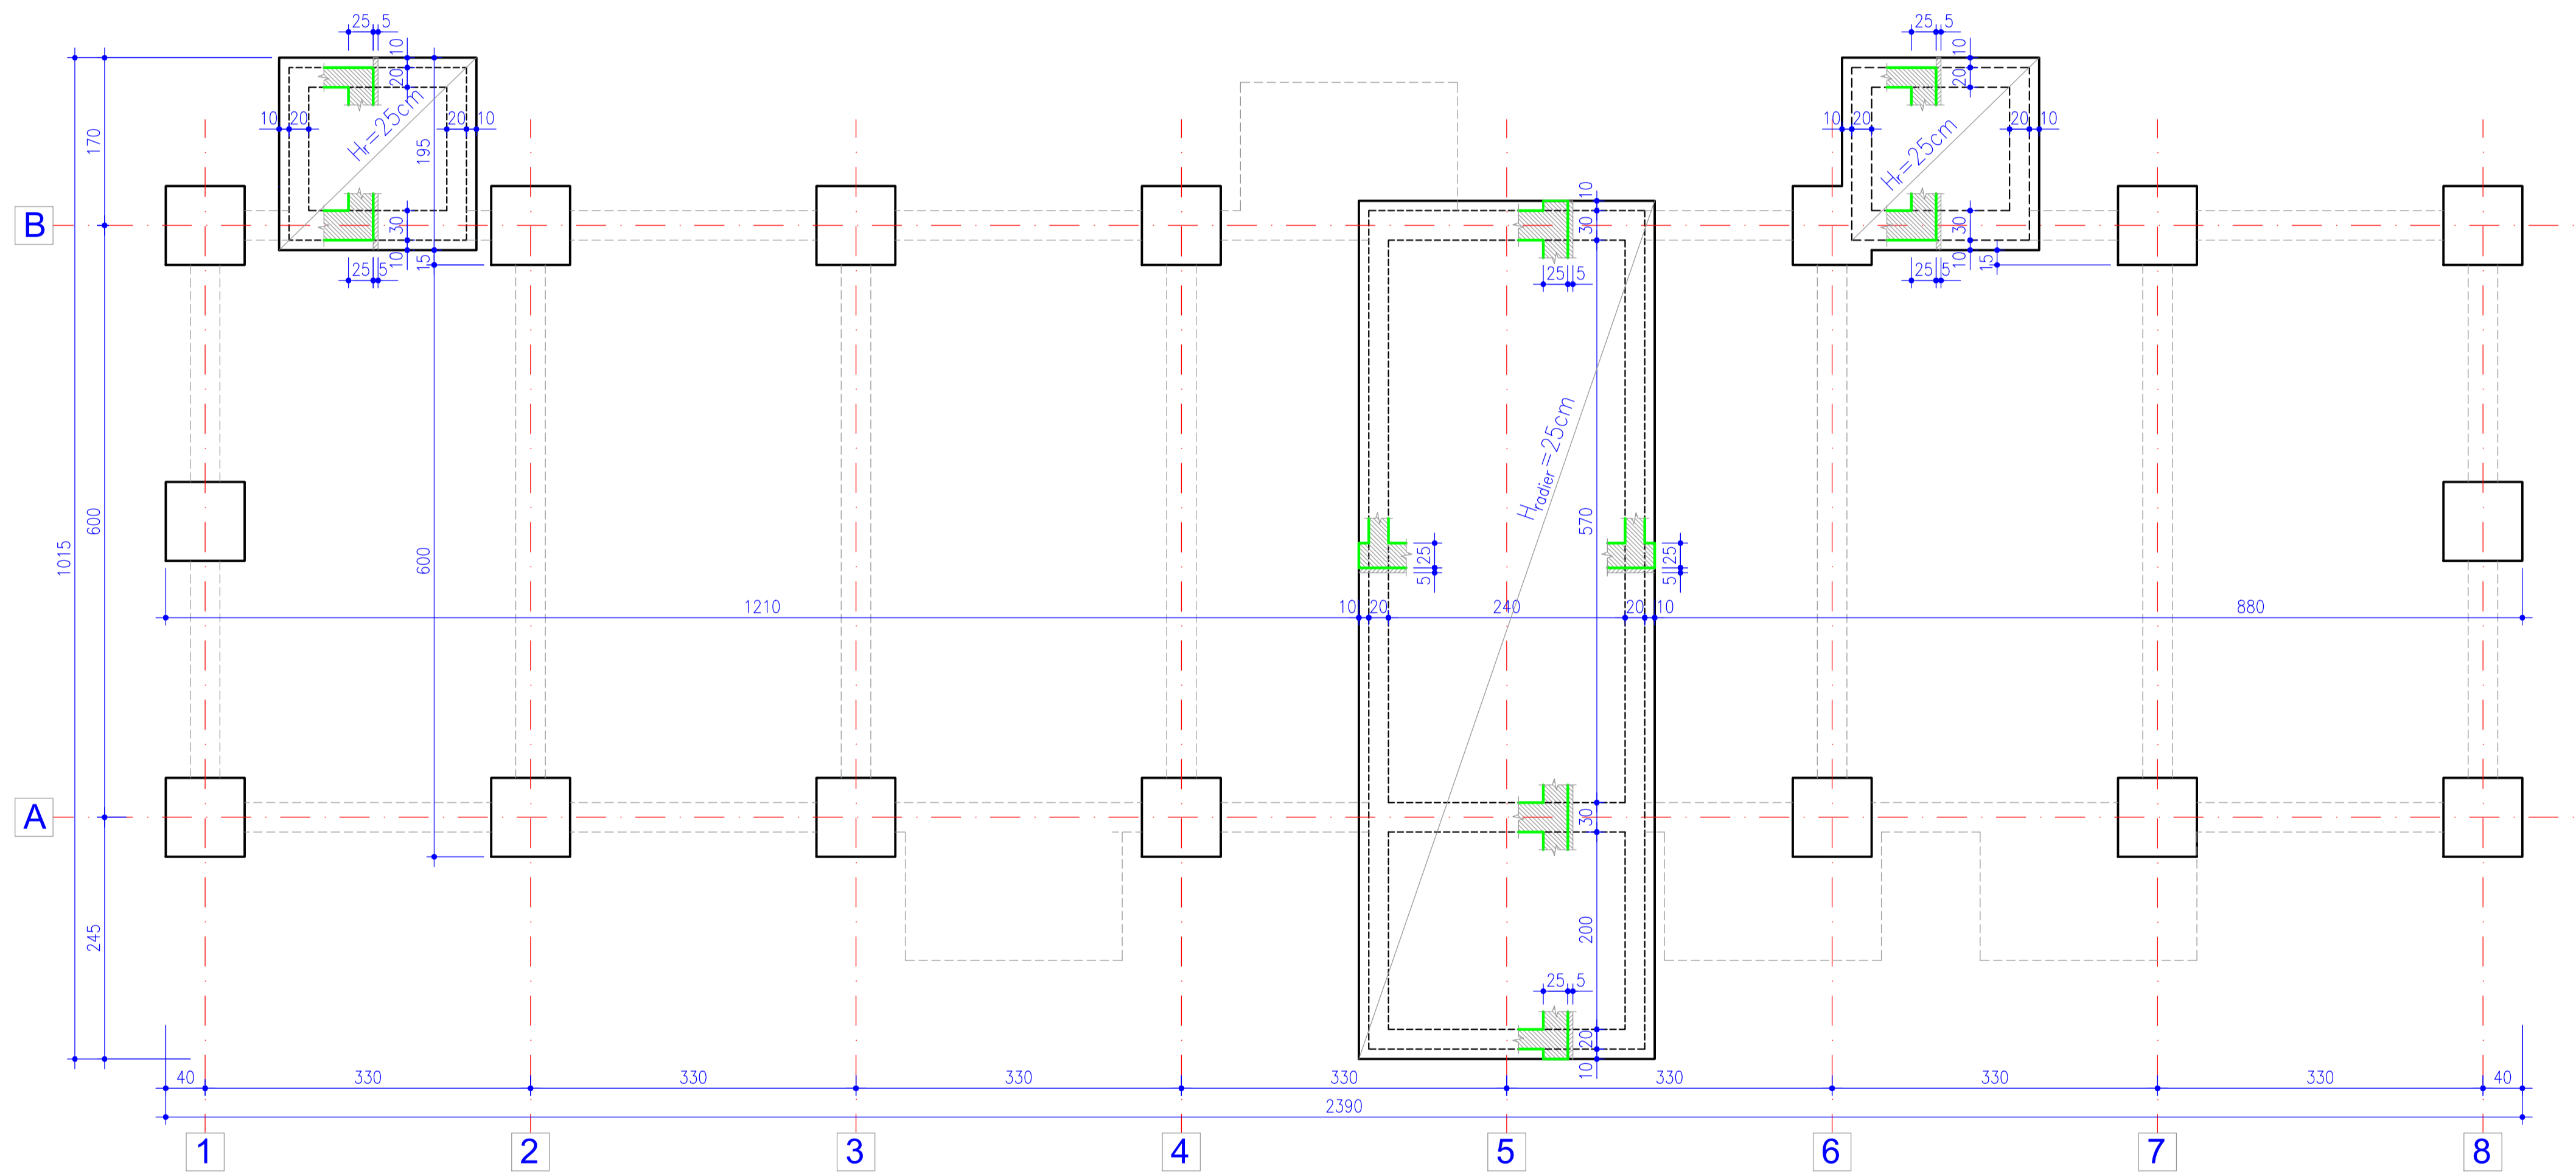

		C.N.C.F. "C.F.R." - S.A.	
CONSULTANT / CONSULTANT			
Faza Phase	Positia Position	Nume Name	Data Date
Aprobat Approved	Manager de Proiect Project Manager	Roberto LIUZZA	05.2020
Verificat Checked	Expert Cheie Key Expert	Dan PATRASCU	05.2020
Intocmit Elaborated	Proiectant Designer	Radu CARCANESCU	05.2020
SUBCONSULTANT / SUBCONSULTANT			
Aprobat Approved	Responsabil Subconsultant Subconsultant Responsible		
Intocmit Elaborated	Proiectant Designer		
Studiu de Fezabilitate pentru Reabilitarea liniei feroviare Craiova - Drobeta Turnu Severin - Caransebes, parte a Coridorului Orient/Est Mediteranean - Feasibility Study For The Rehabilitation Of The Railway Line Craiova - Caransebes			Proiect/Project 74 / 2018 Faza/Phase S.F.
Denumire / Title :			
PLAN COFRAJ FUNDATII CONTAINER C.E.D.			
Codificare / Codification System			
E 2 1 8 X S F 0 0 A A C C X 0 2 0 0 1 0			
Istoricul reviziilor / Revision History			
Rev.	Data/Date	Descriere Modificare / Modification description	
1			
2			
3			
4			
Responsabilitatea privind această publicație revine integral autorului. Uniunea Europeană nu este responsabilă pentru modul în care sunt utilizate informațiile publicate. The contents of this publication are the sole responsibility of (name of the implementing partner) and do not necessarily reflect the opinion of the European Union.			