


CLADIRE DE CALATORI

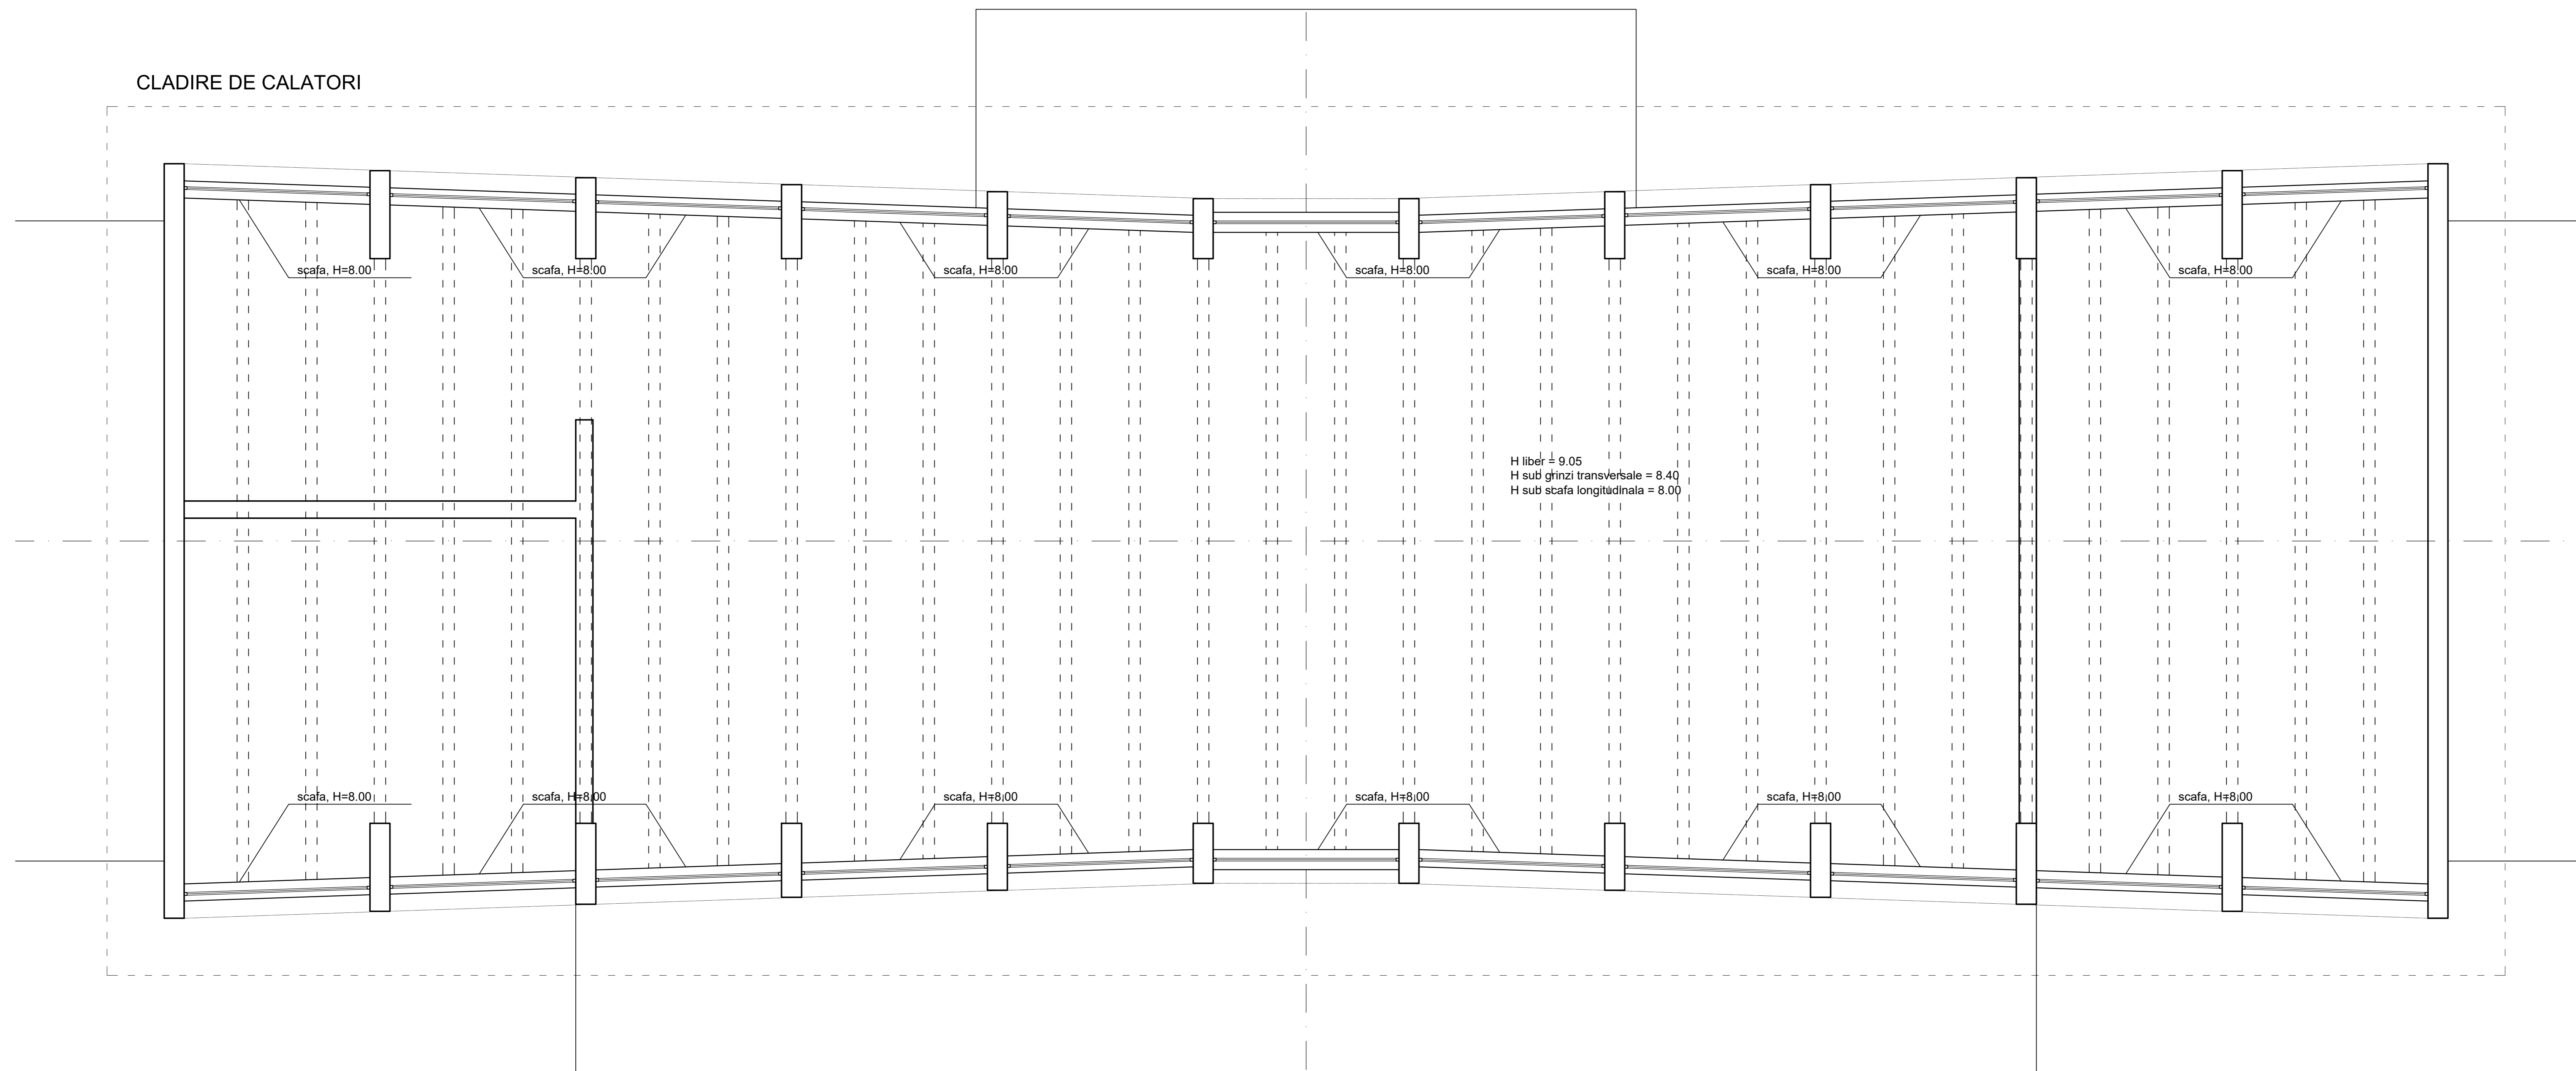

CLIENT / CLIENT		C.N.C.F. "C.F.R." - S.A.	
CONSULTANT / CONSULTANT			
Faza / Phase	Postia / Position	Nume / Name	Data / Date
Approbat / Approved	Manager de Proiect / Project Manager	Roberto LIUZZA	05.2020
Verificat / Checked	Expert Chief / Key Expert	Dan PATRASCU	05.2020
Elaborat / Elaborated	Proiectant / Designer	Horia HAS	05.2020
SUBCONSULTANT / SUBCONSULTANT			
Approbat / Approved	Responsabil Subconsultant / Subconsultant Responsible		
Elaborat / Elaborated	Proiectant / Designer		
Studiu de Fezabilitate pentru Reabilitarea liniei feroviare Craiova - Drobeta Turnu Severin - Caransebes, parte a Coridorului Orient Est - Mediterranean - Feasibility Study For The Rehabilitation Of The Railway Line Craiova - Caransebes			Proiect/Project 74 / 2018 Faza/Phase S.F.
Denumire / Title : STATIA C.F. ORSOVA - CLADIRE CALATORI Propunere Plan Etaj 2			
Codificare / Codification System E 2 1 8 S S F 3 6 A B C C 1 0 1 0 0 4 0			
Istoricul revizilor / Revision History			
Rev.	Data/Date	Descriere Modificare / Modification description	
1			
2			
3			
4			
Responsabilitatea privind această publicație revine integral autorului. Uniunea Europeană nu este responsabilă pentru modul în care sunt utilizate informațiile publicate. The contents of this publication are the sole responsibility of (name of the implementing partner) and do not necessarily reflect the opinion of the European Union.			