



PROFIL TRANSVERSAL TIP APLICABIL IN STATIA FETESTI

SCARA 1:100

Profil transversal
146+500

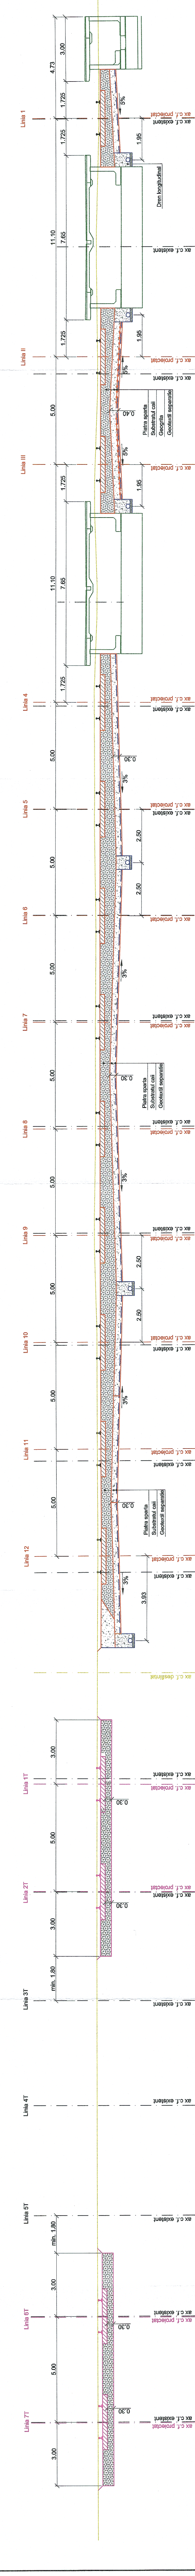

Detaliu dren
scara 1:20

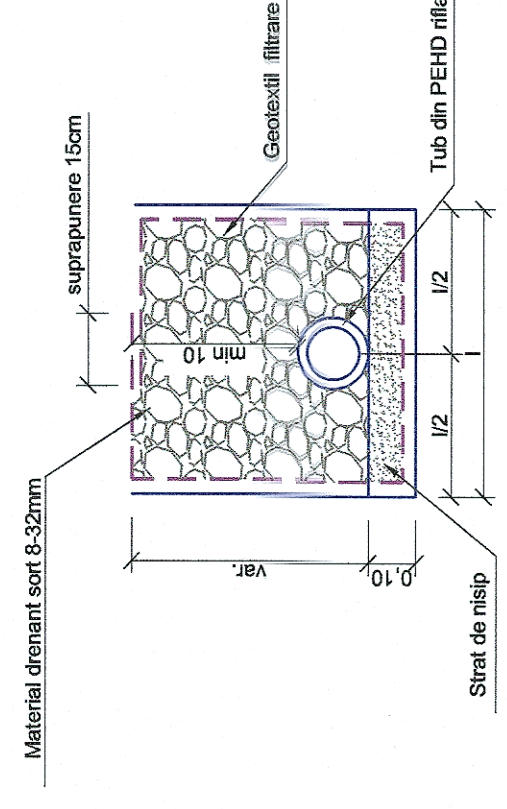

PROIECTANT:		S.C. BAICONS IMPEX S.R.L.		VERIFICATOR/EXPERT:		NIMES SEMNATURA:		REFERENT/PERTIZA IRIDATA:	
		RC: J40/9877/2001				CENTRA:		REFERENT/PERTIZA IRIDATA:	
BENEFICIAR:		C.N.C.F. "C.F.R." - S.A.		LUCRARE:		NIMES SEMNATURA:		REFERENT/PERTIZA IRIDATA:	
						NIMES SEMNATURA:		REFERENT/PERTIZA IRIDATA:	
PROIECTAT		Ing. Adrian Olteanu		OBIECT		INFRASTRUCTURA SI SUPRASTRUCTURA			
VERIFICAT		Ing. Cristina Buzanica		PLANSĂ		PROFIL TRANSVERSAL TIP			
SEF PROIECT		Ing. Mihai Balca		EXEMPLAR NR.		238/S1		NUMAR PLANSA	
DATA		02.2020		SCARA		1:100 ; 1:20		S.F.	
								FAZA PROIECT	
								S03/1-R2	

Este interzis copierea, multiplicarea si impunearea documentului fara aprobarea expresa a S.C. BAICONS IMPEX S.R.L. Bucuresti