


SUPRAFATA TOTALA PARCARE DE SCURTA DURATA= ~14500 m²

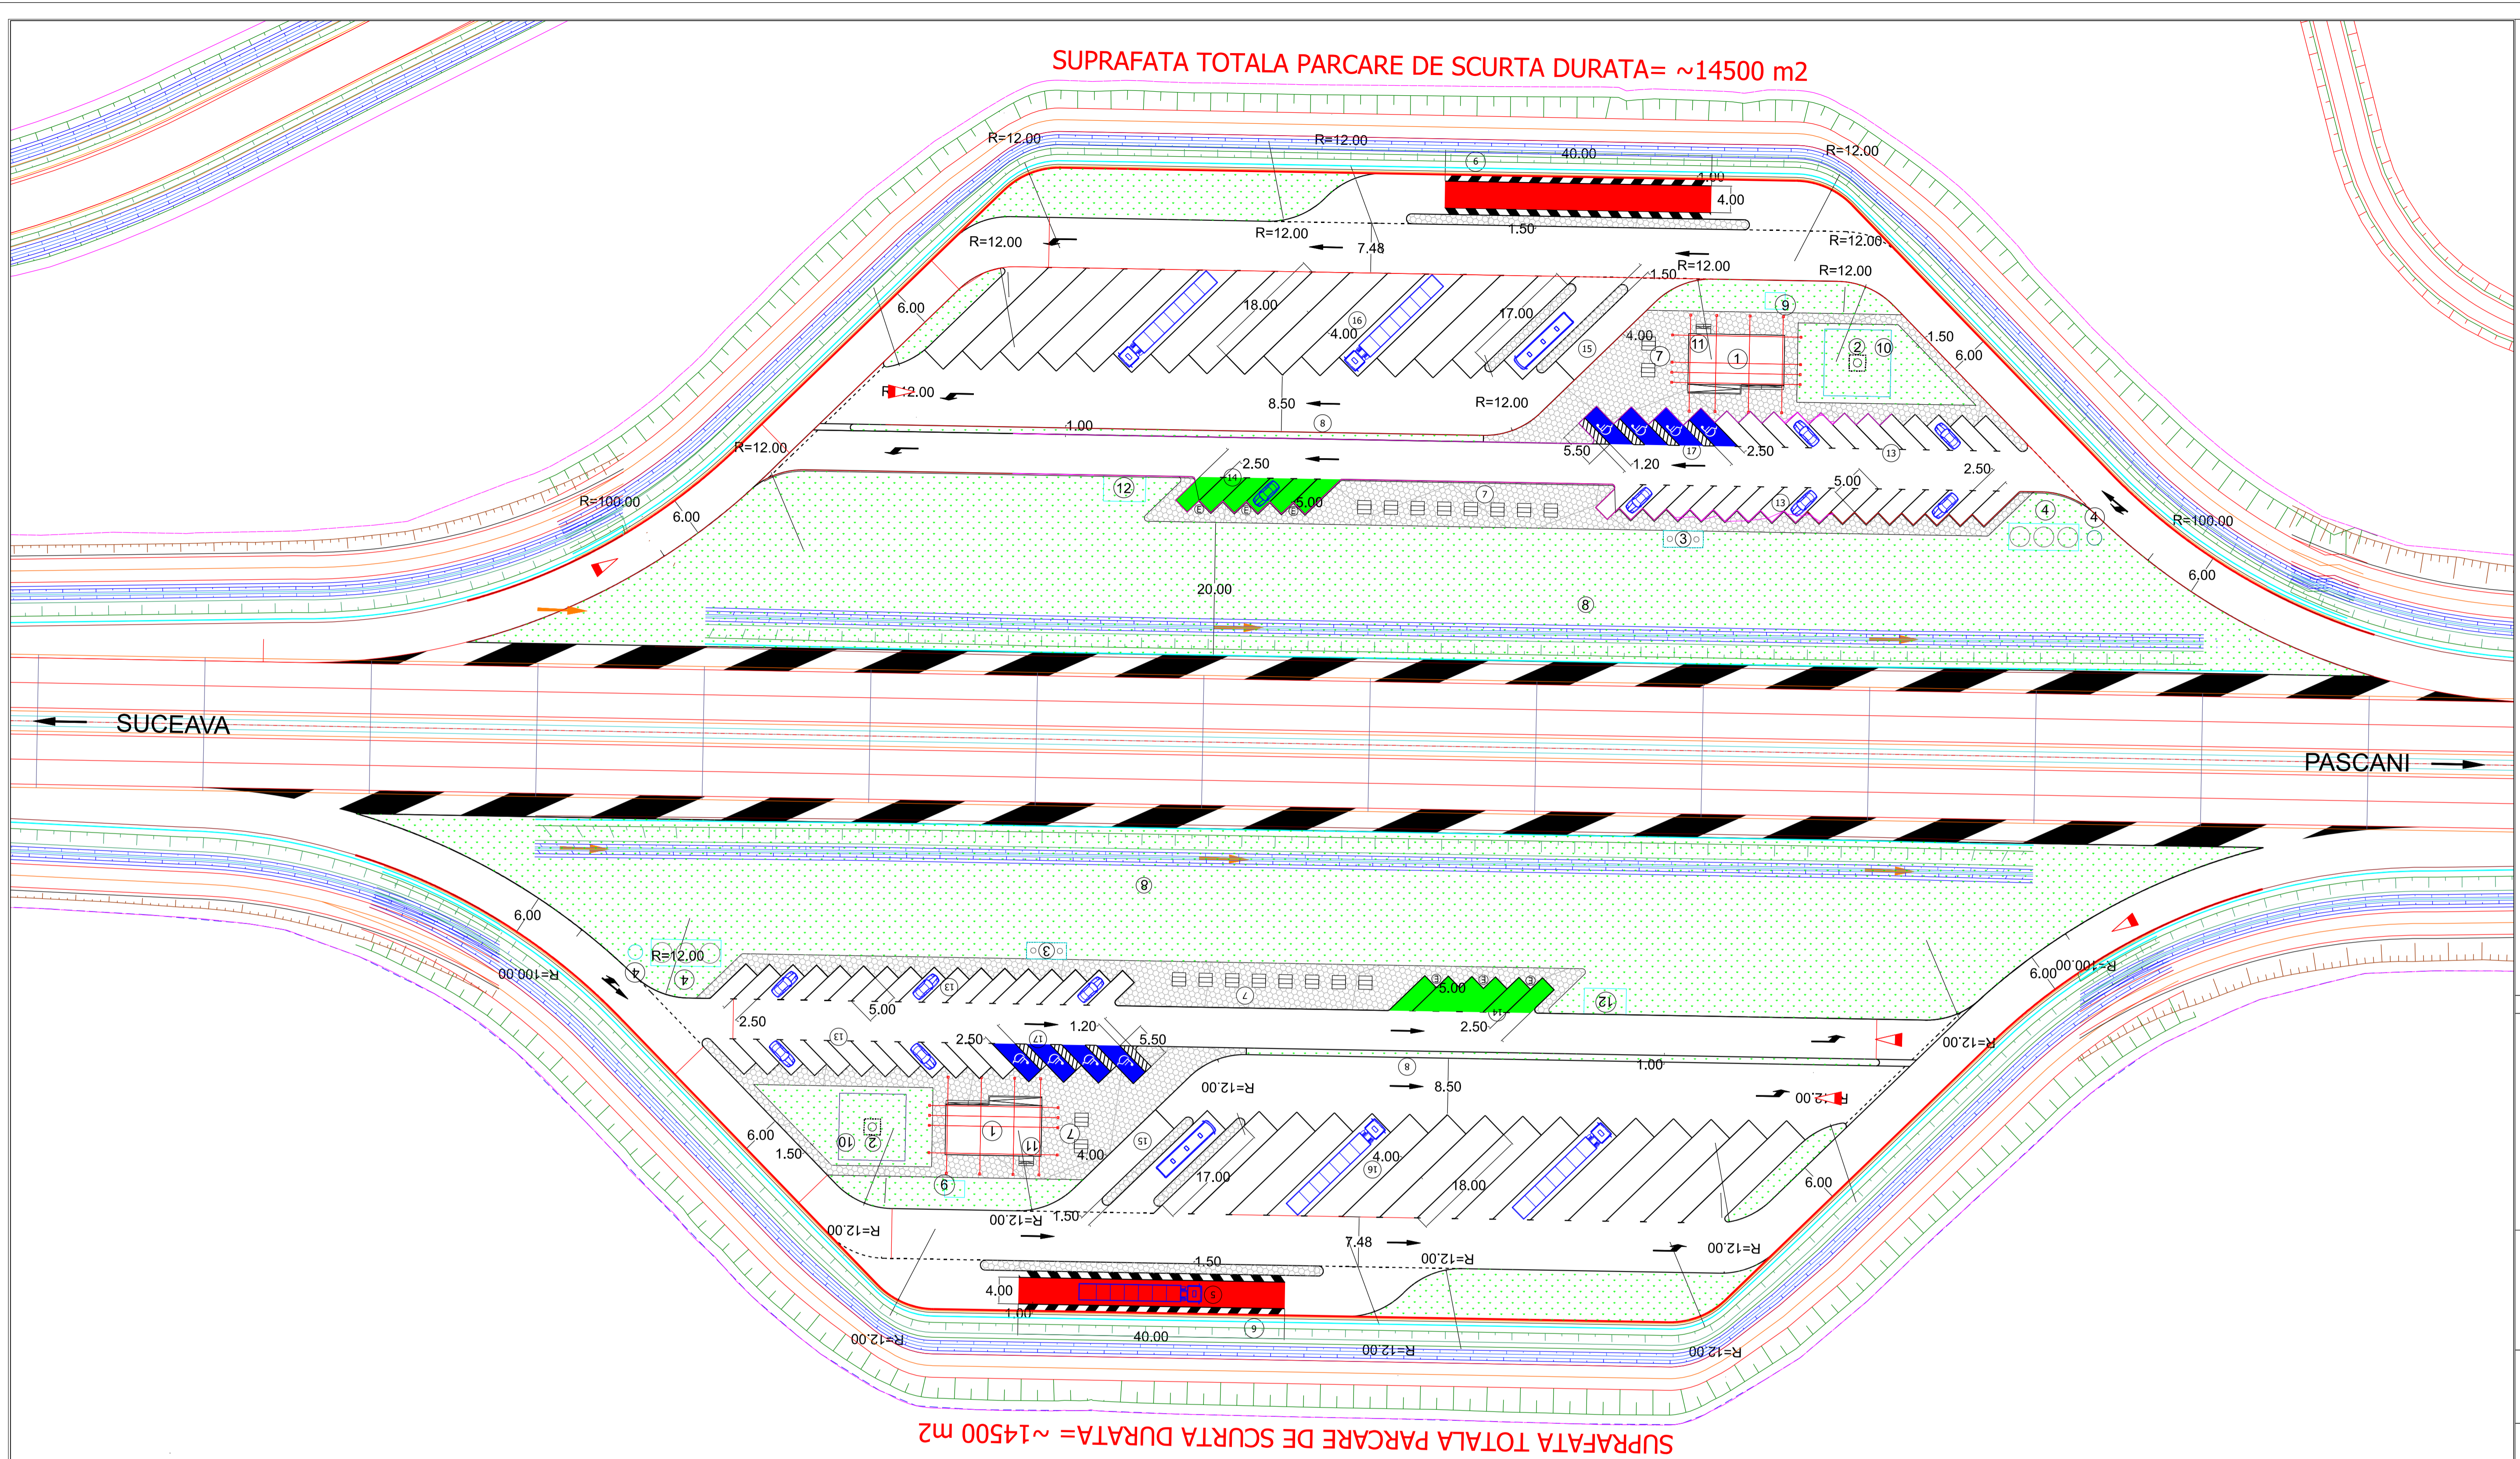

SUPRAFATA TOTALA PARCARE DE SCURTA DURATA= ~14500 m²

LEGENDA PARCARE DE SCURTA DURATA / SHORT TIME PARKING LEGEND:

1. GRUP SANITAR PUBLIC / PUBLIC RESTROOM	10. IMPREJMUIRE PUT FORAT / FENCE AROUND FRESH WATER WELL
2. PUT FORAT / FRESH WATER WELL	11. REZERVOR APA CU GRUP POMPARE / WATER TANK AND PUMPING GROUP
3. REZERVOR ETANS VIDANJABIL / DRAINABLE SEWAGE TANK	12. PLATFORMA CONTAINERE ECOLOGICE / WASTE CONTAINER PLATFORM
4. STATIE POMPARE APE PLUVIALE SI REZERVOR TAMPON / RAIN WATER PUMPING STATION AND STORAGE TANK	13. PARCARE AUTOTURISME - 29 LOCURI / CAR PARKING - 29 PLACES
5. PLATFORMA DE CANTARIRE / WEIGHING PLATFORM	14. PARCARE AUTOTURISME ELECTRICE - 6 LOCURI / ELECTRIC CAR PARKING - 6 PLACES
6. IMPREJMUIRE EXTERIOARA / EXTERIOR FENCE	15. PARCARE AUTOCARE - 2 LOCURI / BUS PARKING - 2 PLACES
7. MESE ACOPERITE / COVERED TABLES	16. PARCARE AUTOVEHICULE GRELE - 15 LOCURI / HEAVY VEHICLES PARKING - 15 PLACES
8. SPATII PROTECTIE / PROTECTION VEGETATION	17. PARCARE PENTRU PERSOANE CU DISABILITATI - 4 LOCURI / PARKING FOR PERSONS WITH DISABILITIES - 4 PLACES
9. POST TRAFU / TRANSFORMER STATION	

NOTE

Proiect co-finanțat de Uniunea Europeană prin Programul Operațional Infrastructură Mare (POIM) 2014-2020 / Project co-financed by the European Union through the large Infrastructure Operational Program (POIM) 2014-2020

BENEFICIAR / BENEFICIARY:
 COMPANIA NATIONALA DE ADMINISTRARE A INFRASTRUCTURII ROTIERE S.A.
 NATIONAL COMPANY FOR ROAD INFRASTRUCTURE ADMINISTRATION

PROIECTANT ASOCIEREA / DESIGNER ASSOCIATION:

 SEARCH CORPORATION SRL EGIS ROMANIA SA

FAZA DE PROIECTARE / DESIGN STAGE:
 SUBSECTIUNEA Km 43+450 / SUBSECTION 43+450 km
PARCARE DE SCURTA DURATA - DREAPTA-STINGEAJ / SHORT TERM PARKING - RIGHT-LEFT
PLAN DE INCADRARE / OVERALL PLAN
SISTEMATIZARE VERTICALA / VERTICAL SYSTEMATIZATION

COORDONATOR DE PROIECT / PROJECT MANAGER	A. BUCUR
PROIECTANT / DESIGNER	E. POLAC
DESENAT / DRAWN	E. POLAC
VERIFICATOR INTERN / INTERNAL CHECKER	D. IACOBESCU

Contract Nr./Contract No. 92/1801/2020 Revizie Nr./Revision no.
 Data/Date: IULIE 2023 Scara/Scale: 1:500
 Cod desen/Drawing Code: 20046-SF-FSD3-DRV-01