



# PROFIL TRANSVERSAL TIP 4 RAMBLEU - H>6m - ( PROFIL ETAPIZAT )

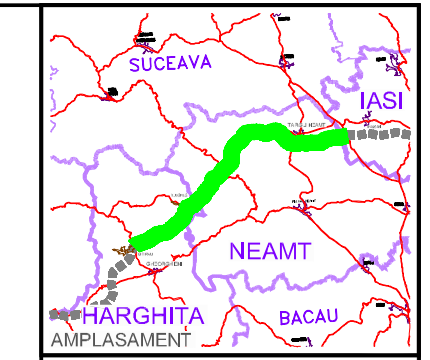


**BENEFICIAR**

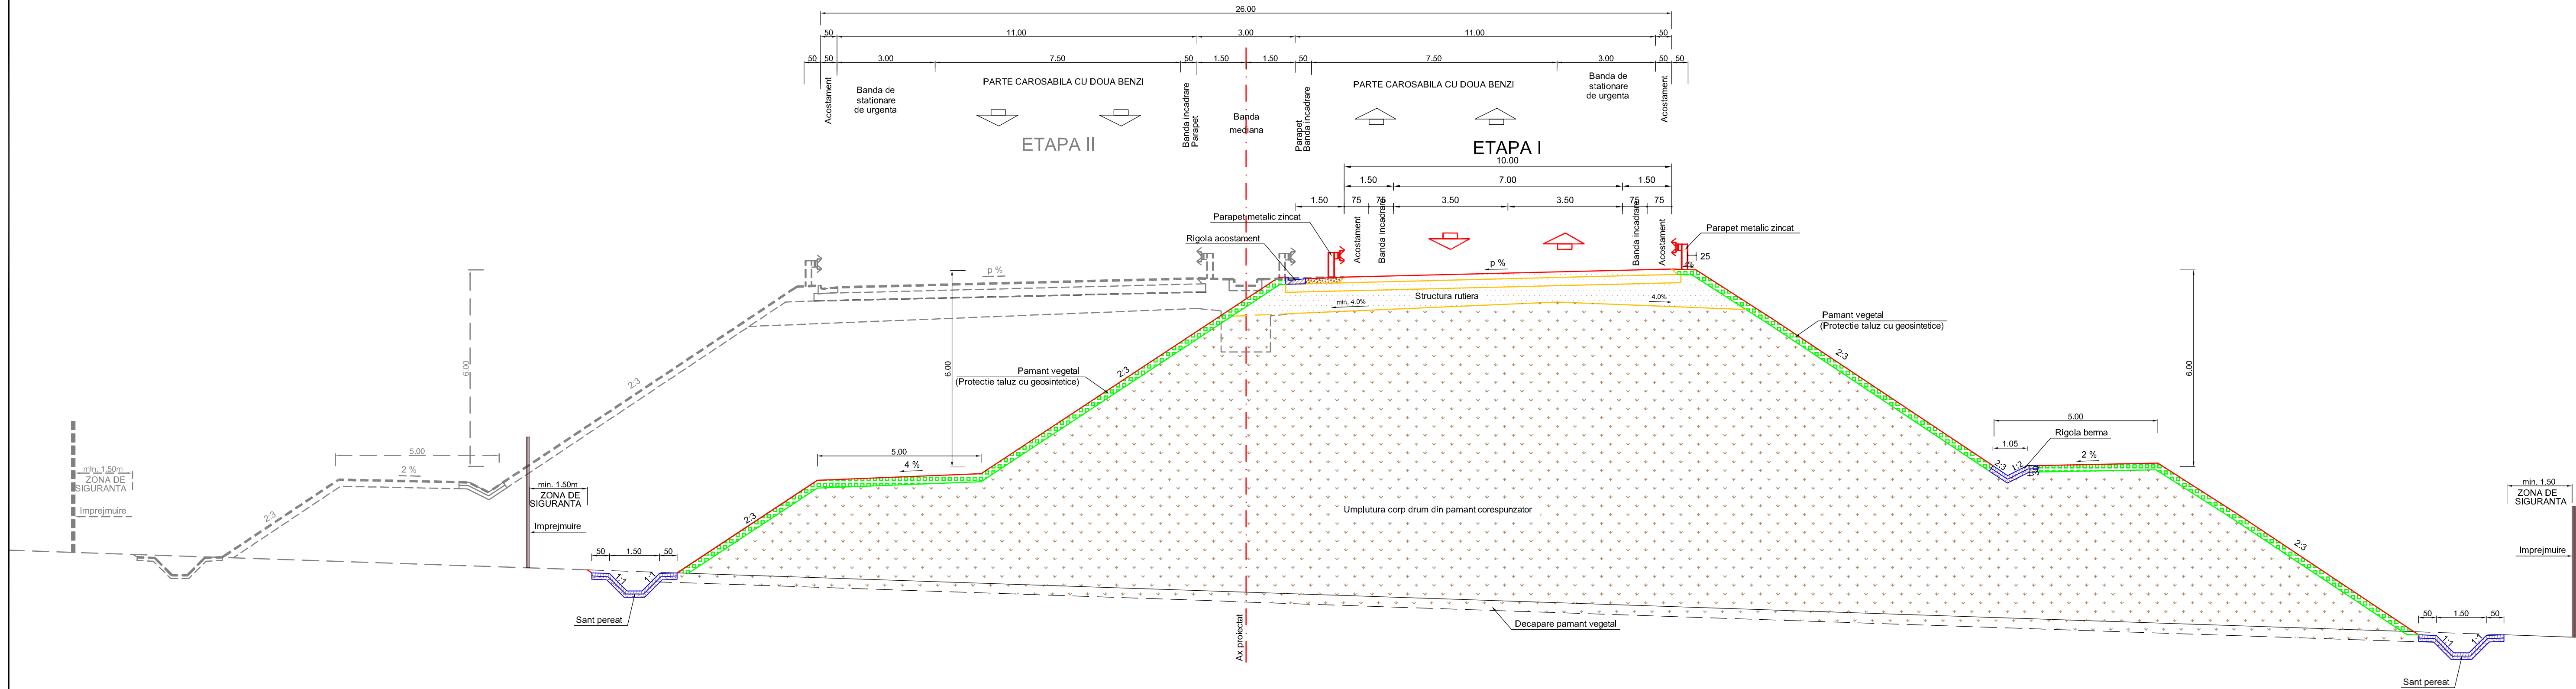

COMPANIA NATIONALA DE AUTOSTRAZI  
SI DRUMURI NATIONALE DIN ROMANIA

**PROIECTANT**



**IPTANA S.A.**

**INVESTITIA**

AUTOSTRADA  
DITRAU -TARGU NEAMT

CONTRACT Nr. 92 / 58623 / 4275

**FAZA DE PROIECTARE**

Studiu de Fezabilitate

Proiectat ing. M. Georgescu	Desenat ing. M. Pistol
Verificat ing. M. Moroianu	Sef Proiect ing. V. OSMAN

**LUCRARI DE DRUMURI**

Scara: 1:100  
Data: IANUARIE 2011

**PROFIL TRANSVERSAL TIP  
Nr. 4**