



BENEFICIAR

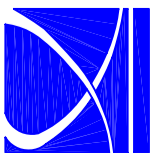

COMPANIA NATIONALA DE AUTOSTRAZI
SI DRUMURI NATIONALE DIN ROMANIA

PROIECTANT

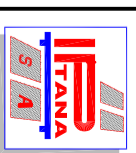

IPTANA S.A.

INVESTITIA

AUTOSTRADA
DITRAU - TARGU NEAMT

CONTRACT Nr. 92 / 58623 / 4275

FAZA DE PROIECTARE
Studiu de Fezabilitate
Varianta optima
de construire

Proiectat Ing. L. Omir / Desenat Ing. L. Omir

Verificat Ing. M. Man / Sef Proiect Ing. P. Osman


Scara: 1:500

Data: NOIEMBRIE 2010

PLAN DE SITUATIE
PARCARE SCURTA DURATA
KM 14+700 DREAPTA

Cod: IPT-SF-90AR-S-003

Rev. 0

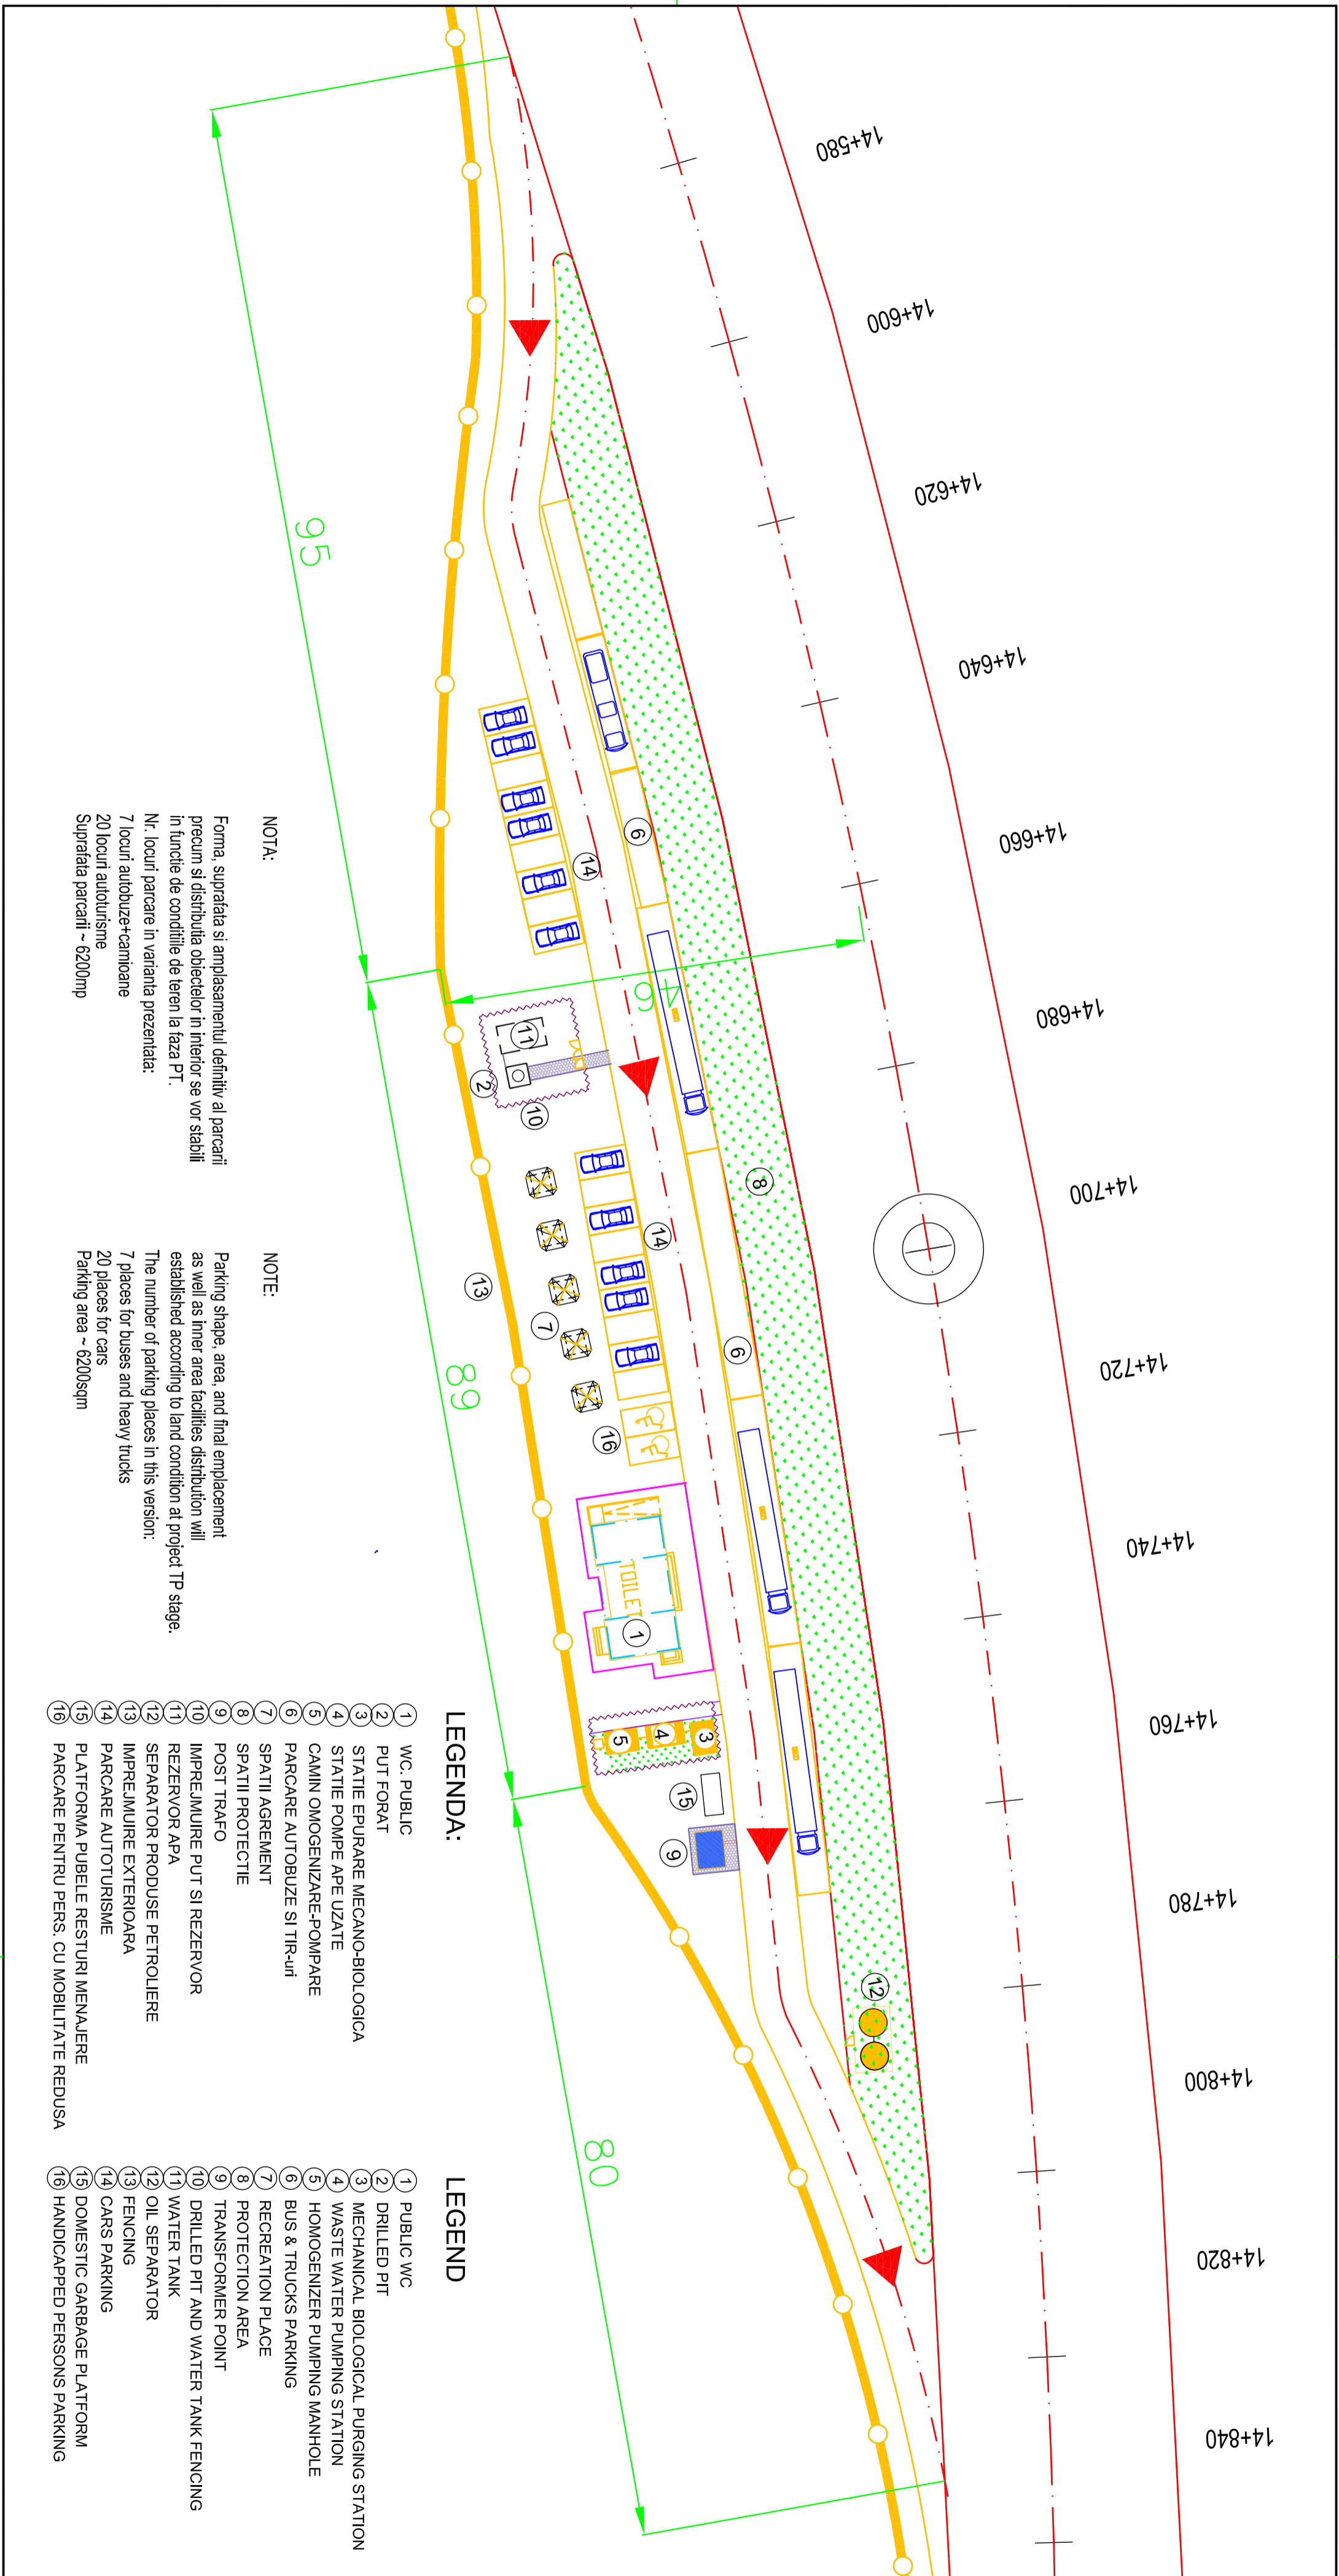

NOTA:

Forma, suprafata si amplasamentul definitiv al parcarii precum si distributia obiectelor in interior se vor stabili in functie de conditiile de teren la faza PT.

Nr. locuri parcare in varianta prezentata:

7 locuri autobuz+camioane

20 locuri autoturisme

Suprafata parcarii ~ 6200mp

NOTE:

Parking shape, area, and final emplacement as well as inner area facilities distribution will established according to land condition at project TP stage.

The number of parking places in this version:

7 places for buses and heavy trucks

20 places for cars

Parking area ~ 6200sqm

LEGENDA:

- 1 WC PUBLIC
- 2 PUT FORAT
- 3 STATIE EPURARE MECANO-BIOLOGICA
- 4 STATIE POMPE APE UZATE
- 5 CAMIN OMOGENIZARE-POMPARE
- 6 PARCARE AUTOBUZE SI TIR-uri
- 7 SPATII AGREMENT
- 8 SPATII PROTECTIE
- 9 POST TRAFU
- 10 IMPREJMUIRE PUT SI REZERVOR
- 11 REZERVOR APA
- 12 SEPARATOR PRODUSE PETROLIERE
- 13 IMPREJMUIRE EXTERIOARA
- 14 PARCARE AUTOTURISMIE
- 15 PLATFORMA PUBELE RESTURI MENAJIERE
- 16 PARCARE PENTRU PERS. CU MOBILITATE REDUSA

LEGEND

- 1 PUBLIC WC
- 2 DRILLED PIT
- 3 MECHANICAL BIOLOGICAL PURGING STATION
- 4 WASTE WATER PUMPING STATION
- 5 HOMOGENIZER PUMPING MANHOLE
- 6 BUS & TRUCKS PARKING
- 7 RECREATION PLACE
- 8 PROTECTION AREA
- 9 TRANSFORMER POINT
- 10 DRILLED PIT AND WATER TANK FENCING
- 11 WATER TANK
- 12 OIL SEPARATOR
- 13 FENCING
- 14 CARS PARKING
- 15 DOMESTIC GARBAGE PLATFORM
- 16 HANDICAPPED PERSONS PARKING