


BENEFICIAR
AMPLASAMENT

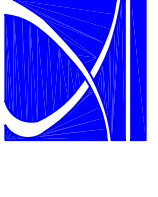

COMPANIA NATIONALA DE AUTOSTRAZI
SI PRUJINI NATIONALE DIN ROMANIA

PROIECTANT



IPTANA S.A.

INVESTITIA

AUTOSTRADA
DITRAU -TARGU NEAMT

CONTRACT NR: 92 / 58623 / 4275

FAZA DE PROIECTARE
Studiu de Fezabilitate
Varianta optima
de construire


Proiectat Ing. L. Omir	Desenat Ing. L. Omir
Verificat Ing. M. Man	Seif Proiect Ing. P. Osman

Scara: 1:500

Data: NOIEMBRIE 2010

PLAN DE SITUATIE
PARCARE SCURTIA DURATA
KM 50+100 STANGA

Cod: PT-SF-PCGA-FS-008 Rev: 0

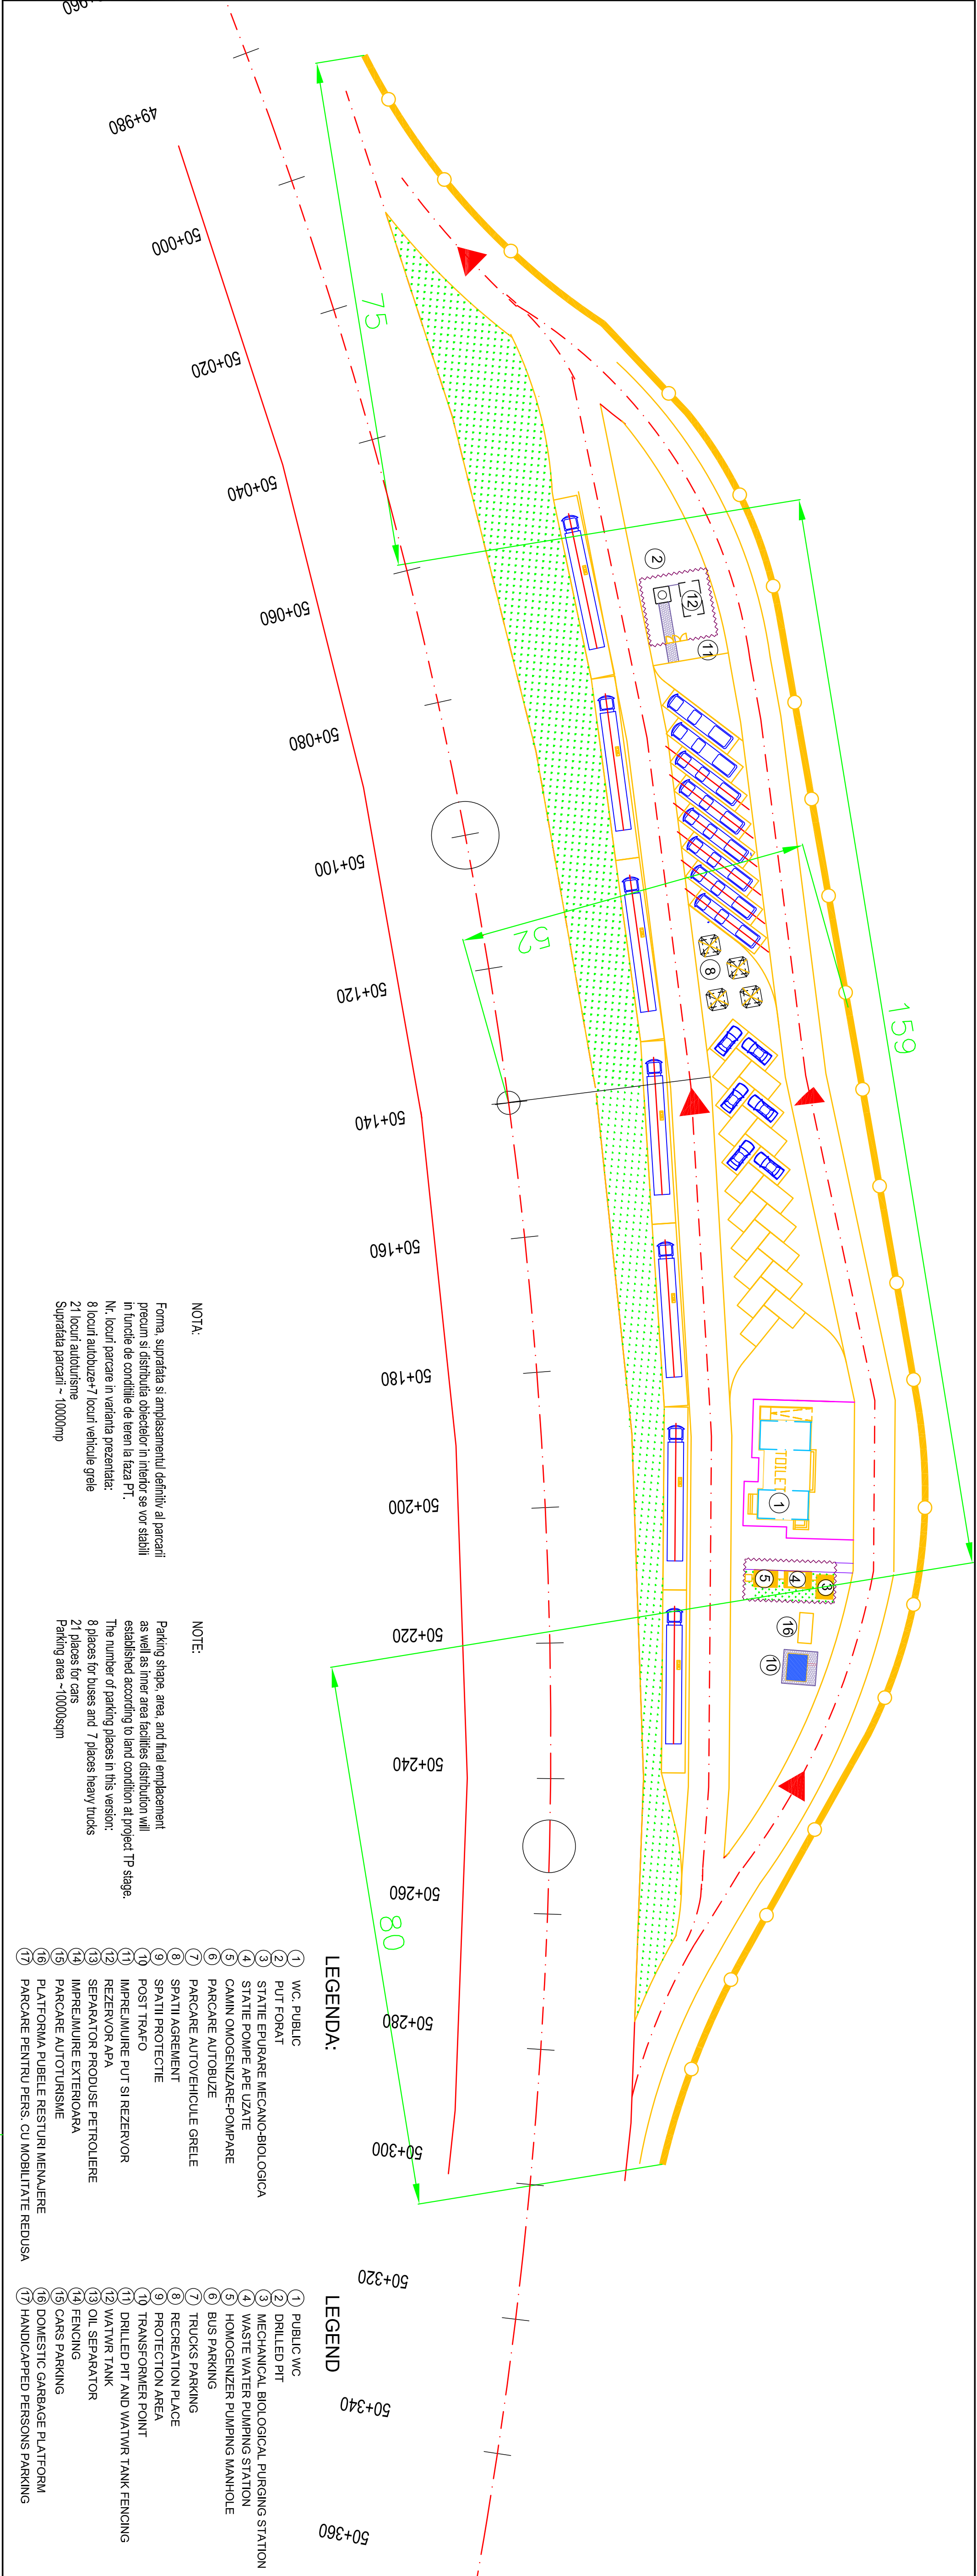

LEGENDA:

- 1 WC. PUBLIC
- 2 PUT FORAT
- 3 STATIE EPURARE MECANO-BIOLOGICA
- 4 STATIE POMPE APE UZATE
- 5 CAMIN OMOGENIZARE-POMPARE
- 6 PARCARE AUTOBUZE
- 7 PARCARE AUTOVEHICULE GRELE
- 8 SPATIUL AGREMENT
- 9 SPATIUL PROTECTIE
- 10 POST TRAO
- 11 IMPELUMIRE PUT SI REZERVOR
- 12 REZERVOR APA
- 13 SEPARATOR PRODUSE PETROLIERE
- 14 IMPELUMIRE EXTERIOARA
- 15 PARCARE AUTOTURISME
- 16 PLATFORMA PUBELE RESTURI MENAJERE
- 17 PARCARE PENTRU PERS. CU MOBILITATE REDUSA

LEGEND

- 1 PUBLIC WC
- 2 DRILLED PIT
- 3 MECHANICAL BIOLOGICAL PURGING STATION
- 4 WASTE WATER PUMPING STATION
- 5 HOMOGENIZER PUMPING MANHOLE
- 6 BUS PARKING
- 7 TRUCKS PARKING
- 8 RECREATION PLACE
- 9 PROTECTION AREA
- 10 TRANSFORMER POINT
- 11 DRILLED PIT AND WATWR TANK FENCING
- 12 WATWR TANK
- 13 OIL SEPARATOR
- 14 FENCING
- 15 CARS PARKING
- 16 DOMESTIC GARBAGE PLATFORM
- 17 HANDICAPPED PERSONS PARKING

NOTA:

Forma, suprafata si amplasamentul definitiv al parcarii precum si distributia obiectelor in interior se vor stabili in functie de conditiile de teren la faza P.T.
Nr. locuri parcare in varianta prezentata:
8 locuri autobuze+7 locuri vehicule grele
21 locuri autoturisme
Suprafata parcarii ~ 10000mp

NOTE:

Parking shape, area, and final emplacement as well as inner area facilities distribution will established according to land condition at project TP stage.
The number of parking places in this version:
8 places for buses and 7 places heavy trucks
21 places for cars
Parking area ~10000sqm