



**BENEFICIAR**

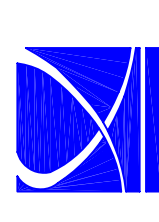

COMPANIA NATIONALA DE AUTOSTRAZI  
SI DRUMURI NATIONALE DIN ROMANIA

**PROIECTANT**

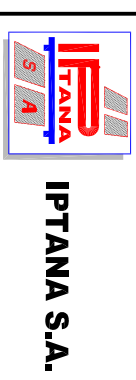

**IPTANA S.A.**

**INVESTITIA**

AUTOSTRADA  
DITRAU -TARGU NEAMT

CONTRACT NR: 92 / 58623 / 4275

**FAZA DE PROIECTARE**  
Studiu de Fezabilitate  
Varianta optima  
de construire


Proiectat Ing. L. Omir  
Desenat Ing. L. Omir

Verificat Ing. M. Man  
Sef Proiect Ing. P. Osman

Scara: 1:500  
Data: NOIEMBRIE 2010

**PLAN DE SITUATIE**  
**PARCARE SCURTA DURATA**  
**KM 50+250 DREAPTA**

Cod: IPT-SF-RGA-PS-009  
Rev. 0

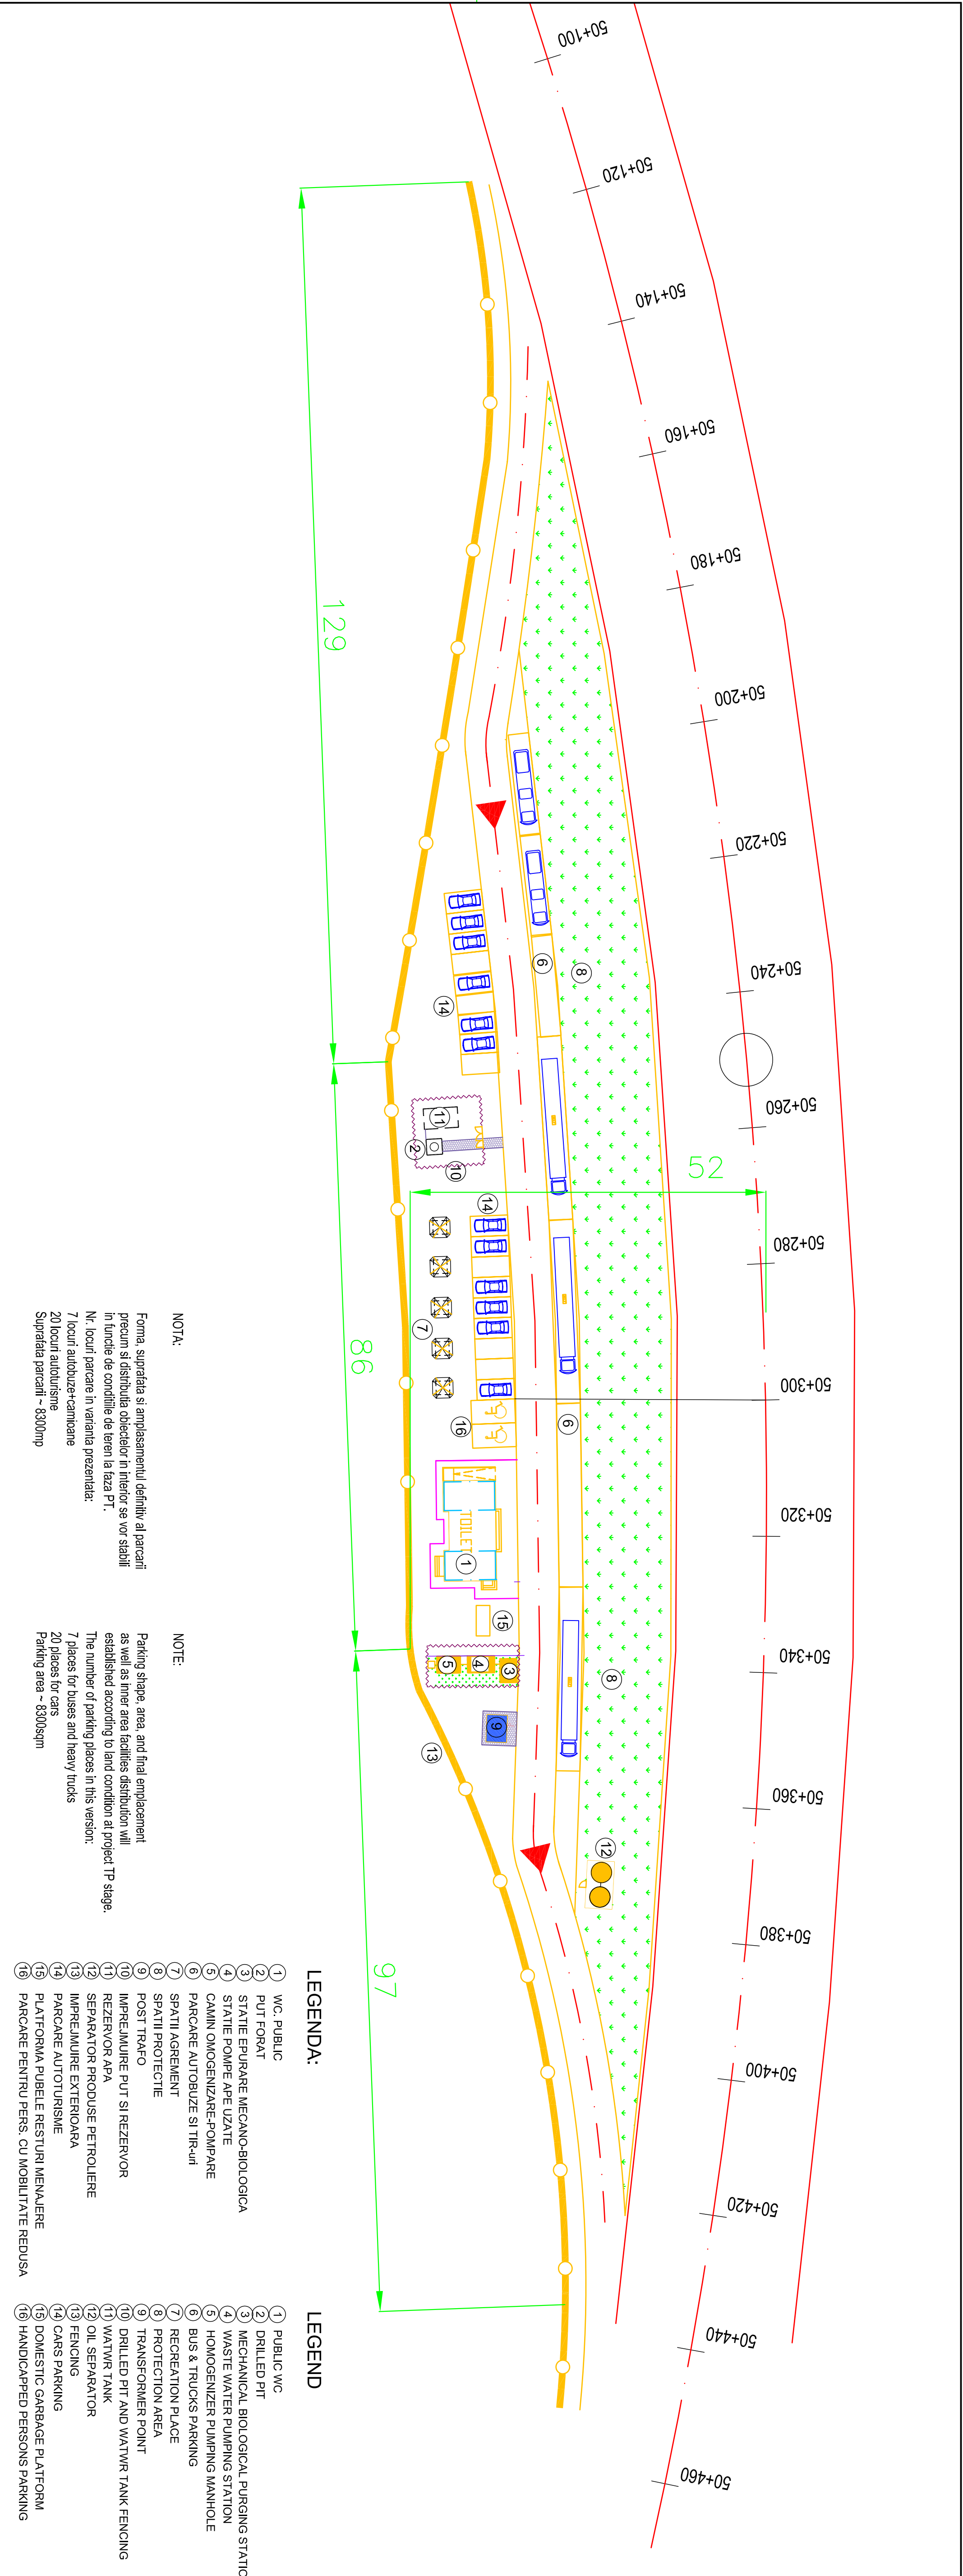

**LEGENDA:**

- ① WC. PUBLIC
- ② PUT FORAT
- ③ STATIE EPURARE MECANO-BIOLOGICA
- ④ STATIE POMPE APE UZATE
- ⑤ CAMIN OMOGENIZARE-POMPA
- ⑥ PARCARE AUTOBUZE SI TIR-ur
- ⑦ SPATIUL AGREMENT
- ⑧ SPATIUL PROTECTIE
- ⑨ POST TRAFU
- ⑩ IMPEJUNIRE PUT SI REZERVOR
- ⑪ REZERVOR APA
- ⑫ SEPARATOR PRODUSE PETROLIERE
- ⑬ IMPEJUNIRE EXTERIOARA
- ⑭ PARCARE AUTOTURISME
- ⑮ PLATFORMA PUBELE RESTURI MENAJERE
- ⑯ PARCARE PENTRU PERS. CU MOBILITATE REDUSA

**LEGEND**

- ① PUBLIC WC
- ② DRILLED PIT
- ③ MECHANICAL BIOLOGICAL PURGING STATION
- ④ WASTE WATER PUMPING STATION
- ⑤ HOMOGENIZER PUMPING MANHOLE
- ⑥ BUS & TRUCKS PARKING
- ⑦ RECREATION PLACE
- ⑧ PROTECTION AREA
- ⑨ TRANSFORMER POINT
- ⑩ DRILLED PIT AND WATER TANK FENCING
- ⑪ WATER TANK
- ⑫ OIL SEPARATOR
- ⑬ FENCING
- ⑭ CARS PARKING
- ⑮ DOMESTIC GARBAGE PLATFORM
- ⑯ HANDICAPPED PERSONS PARKING

**NOTA:**

Forma, suprafata si amplasamentul definitiv al parcarilor precum si distributia obiectelor in interior se vor stabili in functie de conditiile de teren la faza PT.  
Nr. locuri parcare in varianta prezentata:  
7 locuri autobuze+camioane  
20 locuri autoturisme  
Suprafata parcarilor ~ 8300mp

**NOTE:**

Parking shape, area, and final emplacement as well as inner area facilities distribution will established according to land condition at project TP stage.  
The number of parking places in this version:  
7 places for buses and heavy trucks  
20 places for cars  
Parking area ~ 8300sqm