



BENEFICIAR

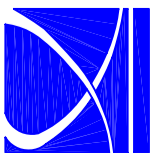

COMPANIA NATIONALA DE AUTOSTRAZI
SI DRUMURI NATIONALE DIN ROMANIA

PROIECTANT

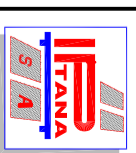

IPTANA S.A.

INVESTITIA

AUTOSTRADA
DITRAU -TARGU NEAMT

CONTRACT Nr: 92 / 58623 / 4275

FAZA DE PROIECTARE
Studiu de Fezabilitate
Varianta optima
de construire

Proiectat Ing. L. Omir / Desenat Ing. L. Omir

Verificat Ing. M. Man / Sef Proiect Ing. P. Osman


Scara: 1:500

Data: NOIEMBRIE 2010

PLAN DE SITUATIE
PARCARE SCURTA DURATA
KM 75+250 DREAPTA

Cod: IPT-SF-90AR-011

Rev. 0

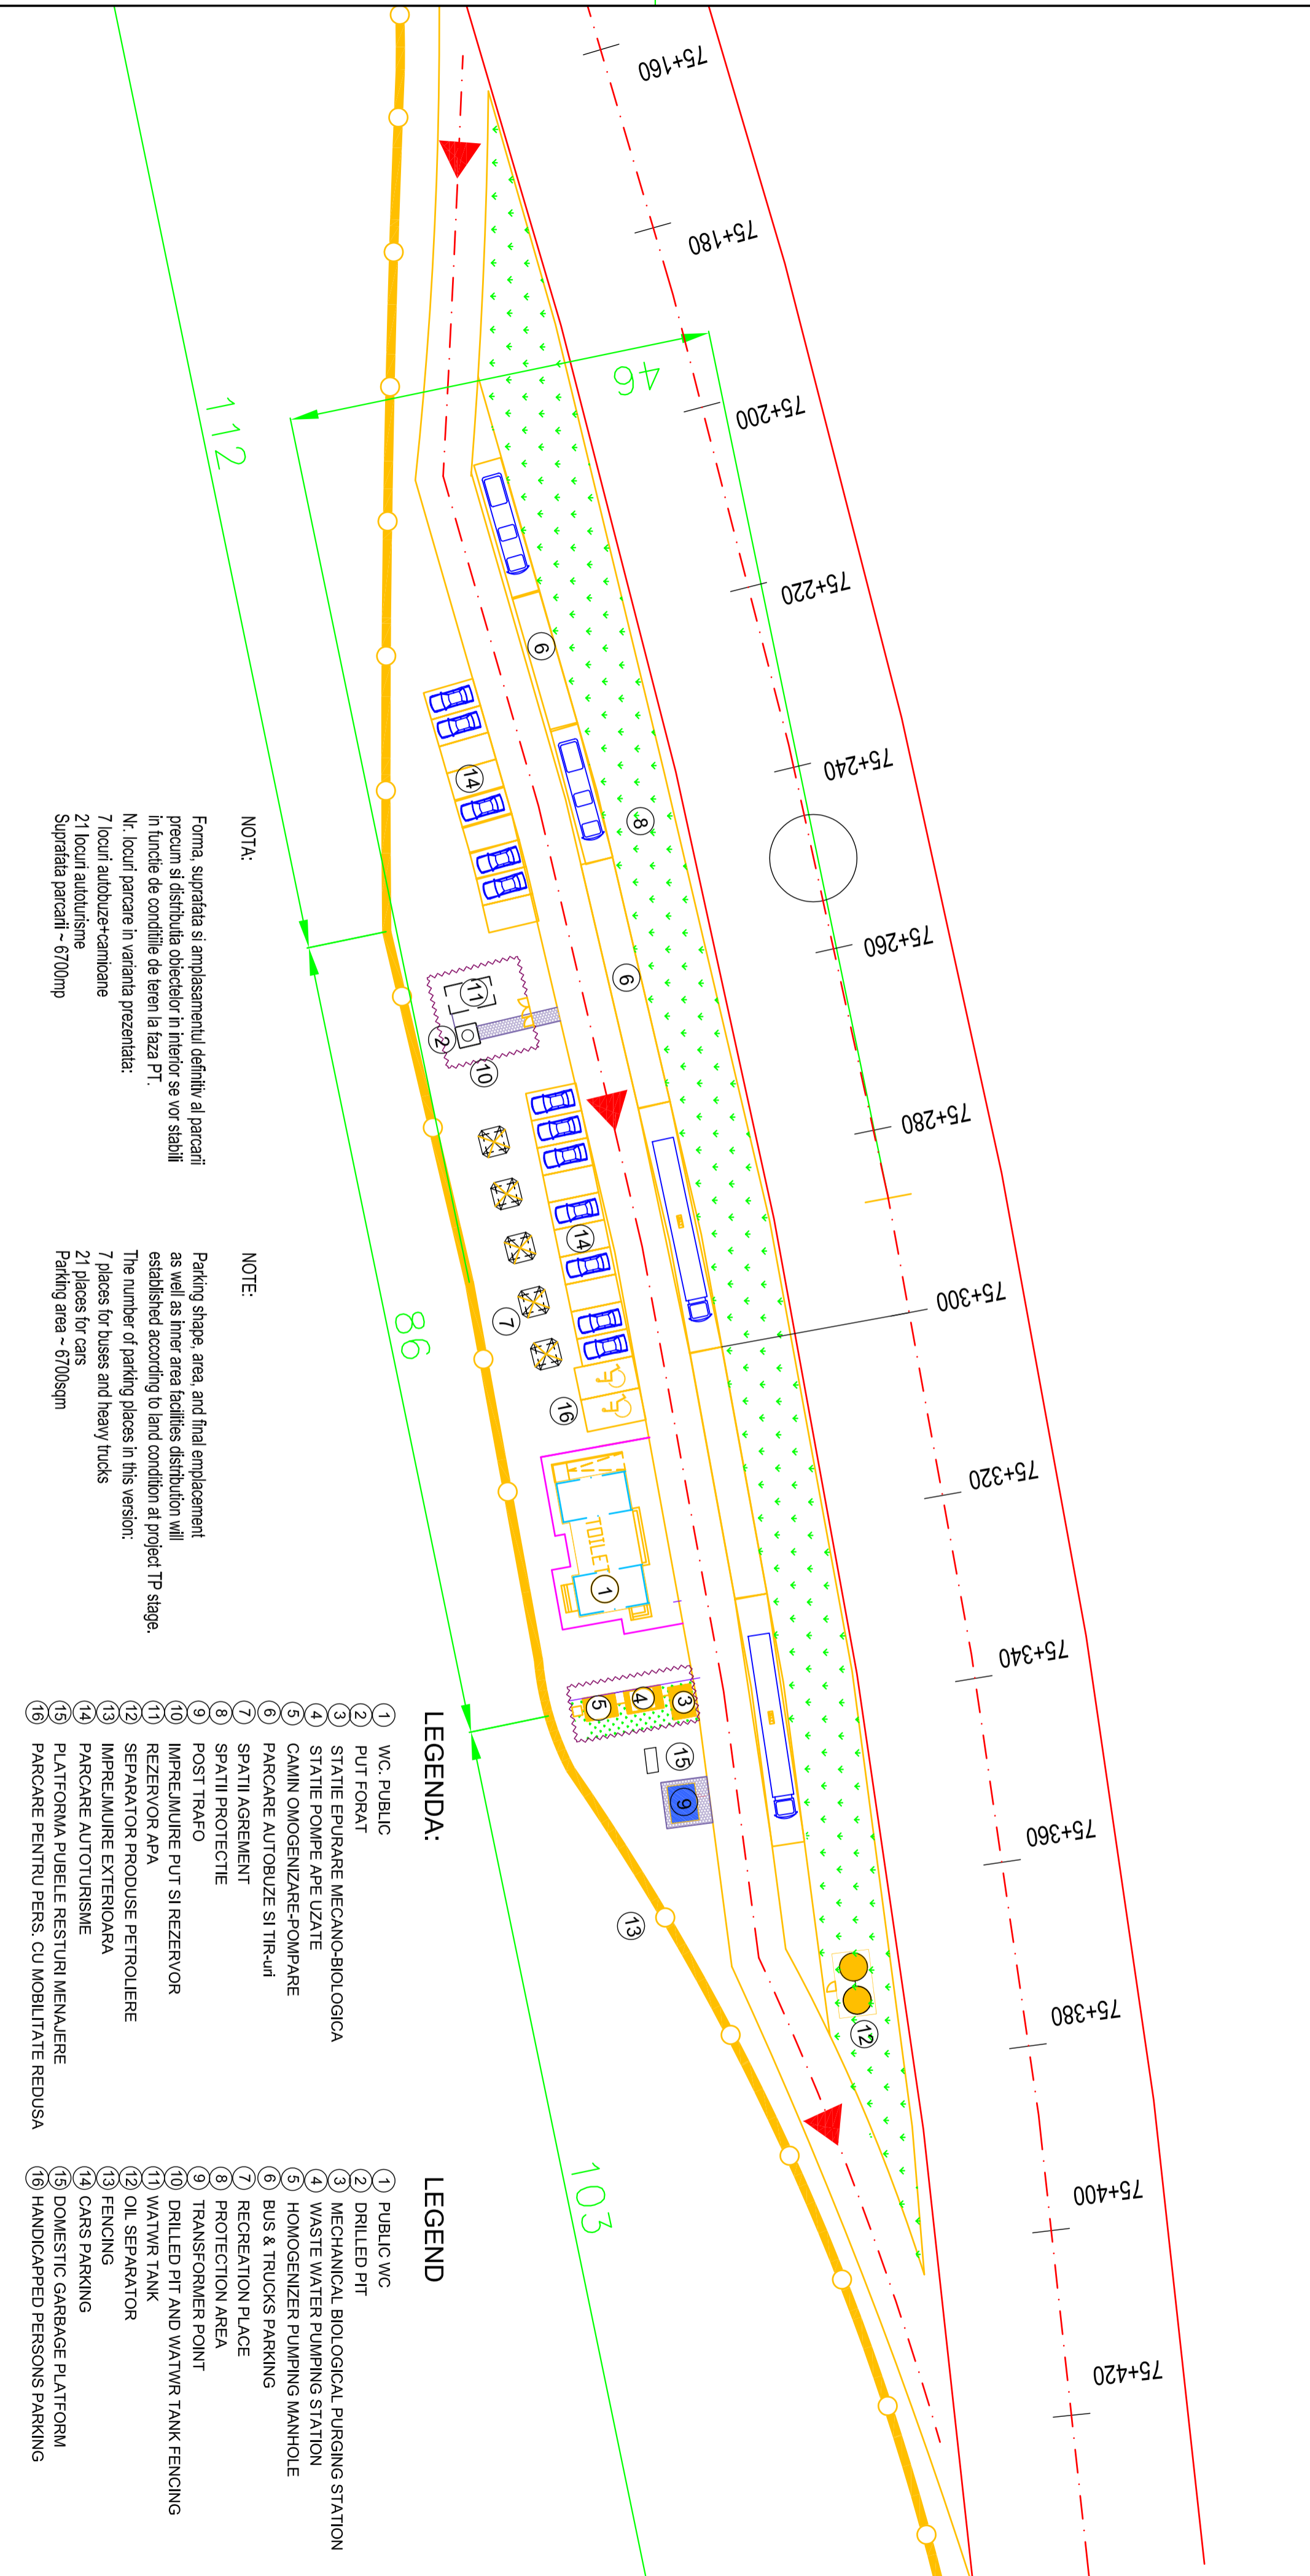

LEGENDA:

- 1 WC. PUBLIC
- 2 PUT FORAT
- 3 STATIE EPURARE MECANO-BIOLOGICA
- 4 STATIE POMPE APE UZATE
- 5 CAMIN OMOGENIZARE-POMPARE
- 6 PARCARE AUTOBUZE SI TIR-uri
- 7 SPATII AGREMENT
- 8 SPATII PROTECTIE
- 9 POST TRAFU
- 10 IMPREJMUIRE PUT SI REZERVOR
- 11 REZERVOR APA
- 12 SEPARATOR PRODUSE PETROLIERE
- 13 IMPREJMUIRE EXTERIOARA
- 14 PARCARE AUTOTURISME
- 15 PLATFORMA PUBELE RESTURI MENAJERE
- 16 PARCARE PENTRU PERS. CU MOBILITATE REDUSA

LEGEND

- 1 PUBLIC WC
- 2 DRILLED PIT
- 3 MECHANICAL BIOLOGICAL PURGING STATION
- 4 WASTE WATER PUMPING STATION
- 5 HOMOGENIZER PUMPING MANHOLE
- 6 BUS & TRUCKS PARKING
- 7 RECREATION PLACE
- 8 PROTECTION AREA
- 9 TRANSFORMER POINT
- 10 DRILLED PIT AND WATWR TANK FENCING
- 11 WATWR TANK
- 12 OIL SEPARATOR
- 13 FENCING
- 14 CARS PARKING
- 15 DOMESTIC GARBAGE PLATFORM
- 16 HANDICAPPED PERSONS PARKING

NOTA:

Forma, suprafata si amplasamentul definitiv al parcarii precum si distributia obiectelor in interior se vor stabili in functie de conditiile de teren la faza PT.

Nr. locuri parcare in varianta prezentata:

- 7 locuri autobuz+camioane
- 21 locuri autoturisme
- Suprafata parcarii ~ 6700mp

NOTE:

Parking shape, area, and final emplacement as well as inner area facilities distribution will established according to land condition at project TP stage.

The number of parking places in this version:

- 7 places for buses and heavy trucks
- 21 places for cars
- Parking area ~ 6700sqm