



BENEFICIAR

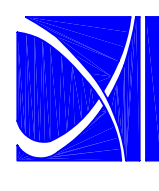

COMPANIA NATIONALA DE AUTOSTRAZI SI DRUMURI NATIONALE DIN ROMANIA

PROIECTANT

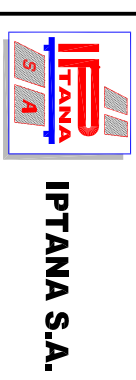

IPTANA S.A.

INVESTITIA

AUTOSTRADA
DIRTRAU -TARGU NEAMT

CONTRACT NR.: 92 / 58623 / 4275


FAZA DE PROIECTARE
Studiu de Fezabilitate
Varianta optima
de construire

Proiectat	Ing. L. Omir	Deseinat	Ing. L. Omir
Verificat	Ing. M. Man	Sef Proiect	Ing. P. Osman

Scara: 1:500
Data: NOIEMBRIE 2010

PLAN DE SITUATIE
SPATIU PENTRU SERVICII
TIP S1 KM 38+050 DREAPTA

Cod: IPT-SF-RGA-PS-006 Rev. 0

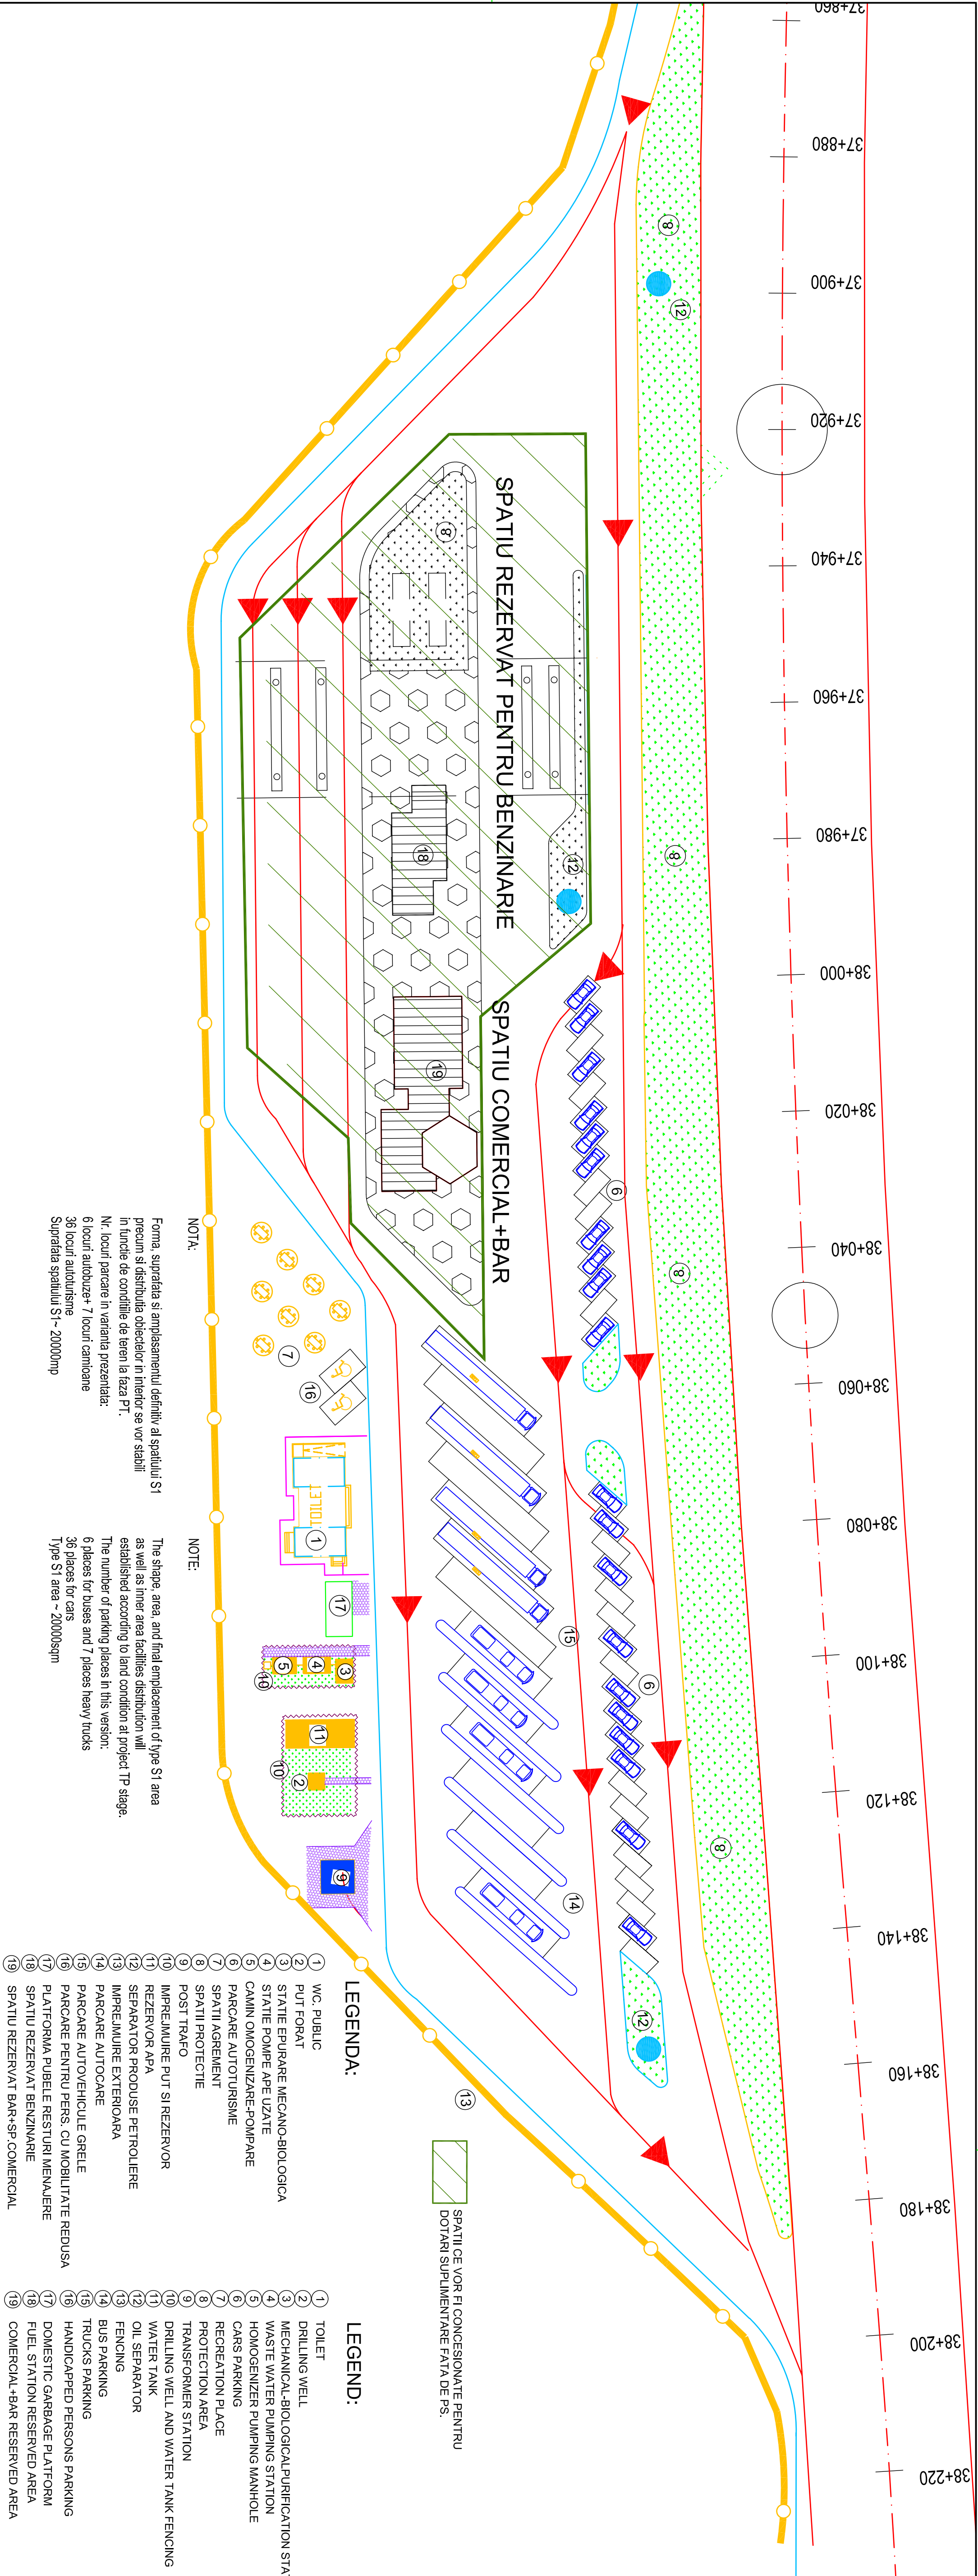

SPATIUL CE VOR FI CONCESIONATE PENTRU
DOTARI SUPLEMENTARE FAȚA DE PS.

LEGENDA:

- 1 WC. PUBLIC
- 2 PUT FORAT
- 3 STATIE EPURARE MECANO-BIOLOGICA
- 4 STATIE POMPE APE UZATE
- 5 CAMIN OMOGENIZARE-POMPARE
- 6 PARCARE AUTOTURISME
- 7 SPATIUL AGREMENT
- 8 SPATIUL PROTECTIE
- 9 POST TRAFU
- 10 IMPREJUMUIRE PUT SI REZERVOR
- 11 REZERVOR APA
- 12 SEPARATOR PRODUSE PETROLIERE
- 13 IMPREJUMUIRE EXTERIOARA
- 14 PARCARE AUTOCAR
- 15 PARCARE AUTOVENICULE GRELE
- 16 PARCARE PENTRU PERS. CU MOBILITATE REDUSA
- 17 PLATFORMA PUBELE RESTURARI MENAJERE
- 18 SPATIU REZERVAT BENZINARIE
- 19 SPATIU REZERVAT BAR+SP. COMERCIAL

LEGEND:

- 1 TOILET
- 2 DRILLING WELL
- 3 MECHANICAL-BIOLOGICAL-PURIFICATION STATION
- 4 WASTE WATER PUMPING STATION
- 5 HOMOGENIZER PUMPING MANHOLE
- 6 CARS PARKING
- 7 RECREATION PLACE
- 8 PROTECTION AREA
- 9 TRANSFORMER STATION
- 10 DRILLING WELL AND WATER TANK FENCING
- 11 WATER TANK
- 12 OIL SEPARATOR
- 13 FENCING
- 14 BUS PARKING
- 15 TRUCKS PARKING
- 16 HANDICAPPED PERSONS PARKING
- 17 DOMESTIC GARBAGE PLATFORM
- 18 FUEL STATION RESERVED AREA
- 19 COMERCIAL+BAR RESERVED AREA

NOTA:

Forma, suprafata si amplasamentul definitivi al spatului S1 precum si distributia obiectelor in interior se vor stabili in functie de conditiile de teren la faza PT.
Nr. locuri parcare in varianta prezentata:
6 locuri autobuze+ 7 locuri camioane
36 locuri autoturisme
Suprafata spatului S1 ~ 20000mp

NOTE:

The shape, area, and final emplacement of type S1 area as well as inner area facilities distribution will established according to land condition at project TP stage.
The number of parking places in this version:
6 places for buses and 7 places heavy trucks
36 places for cars
Type S1 area ~ 20000sqm