


BENEFICIAR



COMPANIA NATIONALA DE AUTOSTRAZI
SI DRUMURI NATIONALE DIN ROMANIA

PROIECTANT

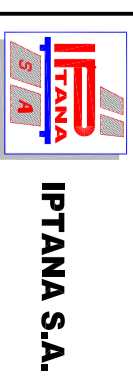

IPTANA S.A.

INVESTITIA

AUTOSTRADA
DITRAU - TARGU NEAMT

CONTRACT Nr. 92 / 58623 / 4275

FAZA DE PROIECTARE
Studiu de Fezabilitate
Varianta optima
de construire

Proiectat Ing. L. Omir	Desenat Ing. L. Omir
Verificat Ing. M. Man	Sef Proiect Ing. P. Osman

Scara: 1:500


Data: NOIEMBRIE 2010

PLAN DE SITUATIE
SPATIU PENTRU SERVICII
TIP S1 KM 95+300 stig+dr

Cod: IPT-SF-RQA-RS-012

Rev. 0

SPATIILE CE VOR FI CONCESIONATE PENTRU
DOTARI SUPLEMENTARE FAZA DE PARCARA SCURTA.

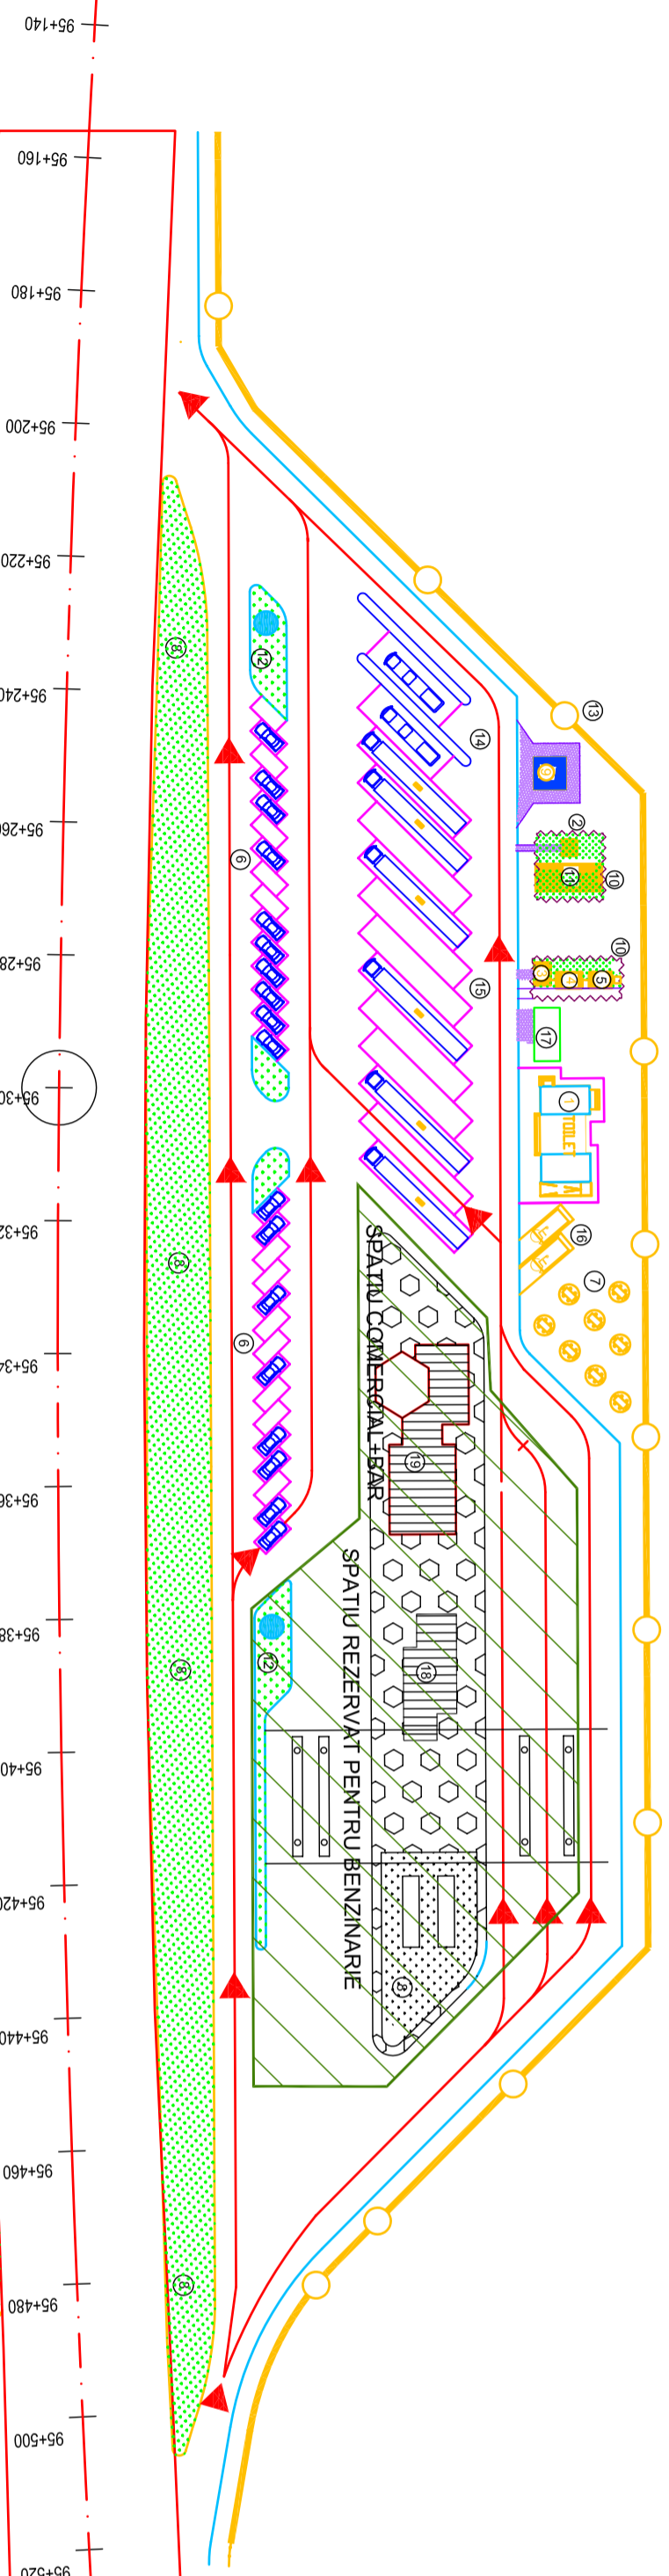

LEGENDA:

- 1 WC. PUBLIC
- 2 PUT FORAT
- 3 STATIE EPURARE MECANO-BIOLOGICA
- 4 STATIE POMPE APE UZATE
- 5 CAMIN OMOGENIZARE-POMPARE
- 6 PARCARE AUTOTURISME
- 7 SPATII AGREMENT
- 8 SPATII PROTECTIE
- 9 POST TRAFU
- 10 IMPREJMUIRE PUT SI REZERVOR
- 11 REZERVOR APA
- 12 SEPARATOR PRODUSE PETROLIERE
- 13 IMPREJMUIRE EXTERIOARA
- 14 PARCARE AUTOCAR
- 15 PARCARE AUTOVEHICULE GRELE
- 16 PARCARE PENTRU PERS. CU MOBILITATE REDUSA
- 17 PLATFORMA PUBELE RESTURI MENAJERE
- 18 SPATIU REZERVAT BENZINARIE
- 19 SPATIU REZERVAT BAR+SP.COMERCIAL

LEGEND:

- 1 TOILET
- 2 DRILLING WELL
- 3 MECHANICAL-BIOLOGICALPURIFICATION STATION
- 4 WASTE WATER PUMPING STATION
- 5 HOMOGENIZER PUMPING MANHOLE
- 6 CARS PARKING
- 7 RECREATION PLACE
- 8 PROTECTION AREA
- 9 TRANSFORMER STATION
- 10 DRILLING WELL AND WATER TANK FENCING
- 11 WATER TANK
- 12 OIL SEPARATOR
- 13 FENCING
- 14 BUS PARKING
- 15 TRUCKS PARKING
- 16 HANDICAPPED PERSONS PARKING
- 17 DOMESTIC GARBAGE PLATFORM
- 18 FUEL STATION RESERVED AREA
- 19 COMMERCIAL+BAR RESERVED AREA

NOTA:

Forma, suprafata si amplasamentul definitiv al spatiului S1 precum si distributia obiectelor in interior se vor stabili in functie de conditiile de teren la faza PT.

Nr. locuri parcare in varianta prezentata:

7 locuri autobuze+ 19 locuri camioane

60 locuri autoturisme

Suprafata spatiului S1 ~ 38900mp

NOTE:

The shape, area, and final emplacement of type S1 area as well as inner area facilities distribution will established according to land condition at project TP stage.

The number of parking places in this version:

7 places for buses and 19 places heavy trucks

60 places for cars

Type S1 area ~ 38900sqm