


LEGENDA:

- 1 WC. PUBLIC
- 2 PUT FORAT
- 3 STATIE EPURARE MECANO-BIOLOGICA
- 4 STATIE POMPE APE UZATE
- 5 CAMIN OMOGENIZARE-POMPARE
- 6 PARCARE AUTOTURISME 128 LOCURI
- 7 SPATIUL AGREMENT
- 8 SPATIUL PROTECTIE
- 9 POST TRAFU
- 10 IMPREJMUIRE PUT SI REZERVOR
- 11 REZERVOR APA
- 12 SEPARATOR PRODUSE PETROLIERE
- 13 IMPREJMUIRE EXTERIOARA
- 14 PARCARE AUTOVEHICULE 10 LOCURI
- 15 PARCARE PENTRU PERS. CU MOBILITATE REDUSA 10 LOCURI
- 16
- 17 PLATFORMA PUBELE RESTURI MENAJERE
- 18 SPATIUL REZERVAT BENZINARIE
- 19 SPATIUL REZERVAT BAR+SP. COMERCIAL
- 20 SPATIUL REZERVAT AUTOSERVICE 4 POSTURI
- 21 SPATIUL REZERVAT RESTAURANT
- 22 SPATIUL REZERVAT CLADIRE SOCIALA(MAGAZINE, PUNCT SANITAR, INFORMATIIL,ETC.)
- 23 SPATIUL REZERVAT HOTEL SAU MOTEL
- 24 CENTRALA TERMICA
- 25 REZERVOR PENTRU CENTRALA TERMICA



LEGEND:

- 1 TOILET
- 2 DRILLING WELL
- 3 MECHANICAL-BIOLOGICALPURIFICATION STATION
- 4 WASTE WATER PUMPING STATION
- 5 HOMOGENIZER PUMPING MANHOLE
- 6 128 PLACES CARS PARKING
- 7 RECREATION PLACE
- 8 PROTECTION AREA
- 9 TRANSFORMER STATION
- 10 DRILLING WELL AND WATER TANK FENCING
- 11 WATER TANK
- 12 OIL SEPARATOR
- 13 FENCING
- 14 10 PLACES BUSES PARKING
- 15 10 PLACES TRUCKS PARKING
- 16 26 PLACES HANDICAPPED PERSONS PARKING
- 17 DOMESTIC GARBAGE PLATFORM
- 18 FUEL STATION RESERVED AREA
- 19 COMERCIAL+BAR RESERVED AREA
- 20 AUTOSERVICE RESERVED AREA
- 21 RESTAURANT RESERVED AREA
- 22 SOCIAL BUILDING RESERVED AREA (SHOPS, SANITARY POINT, INFORMATION POINT,ETC.)
- 23 HOTEL/MOTEL RESERVED AREA
- 24 THERMAL PLANT
- 25 FUEL TANK FOR THERMAL PLANT

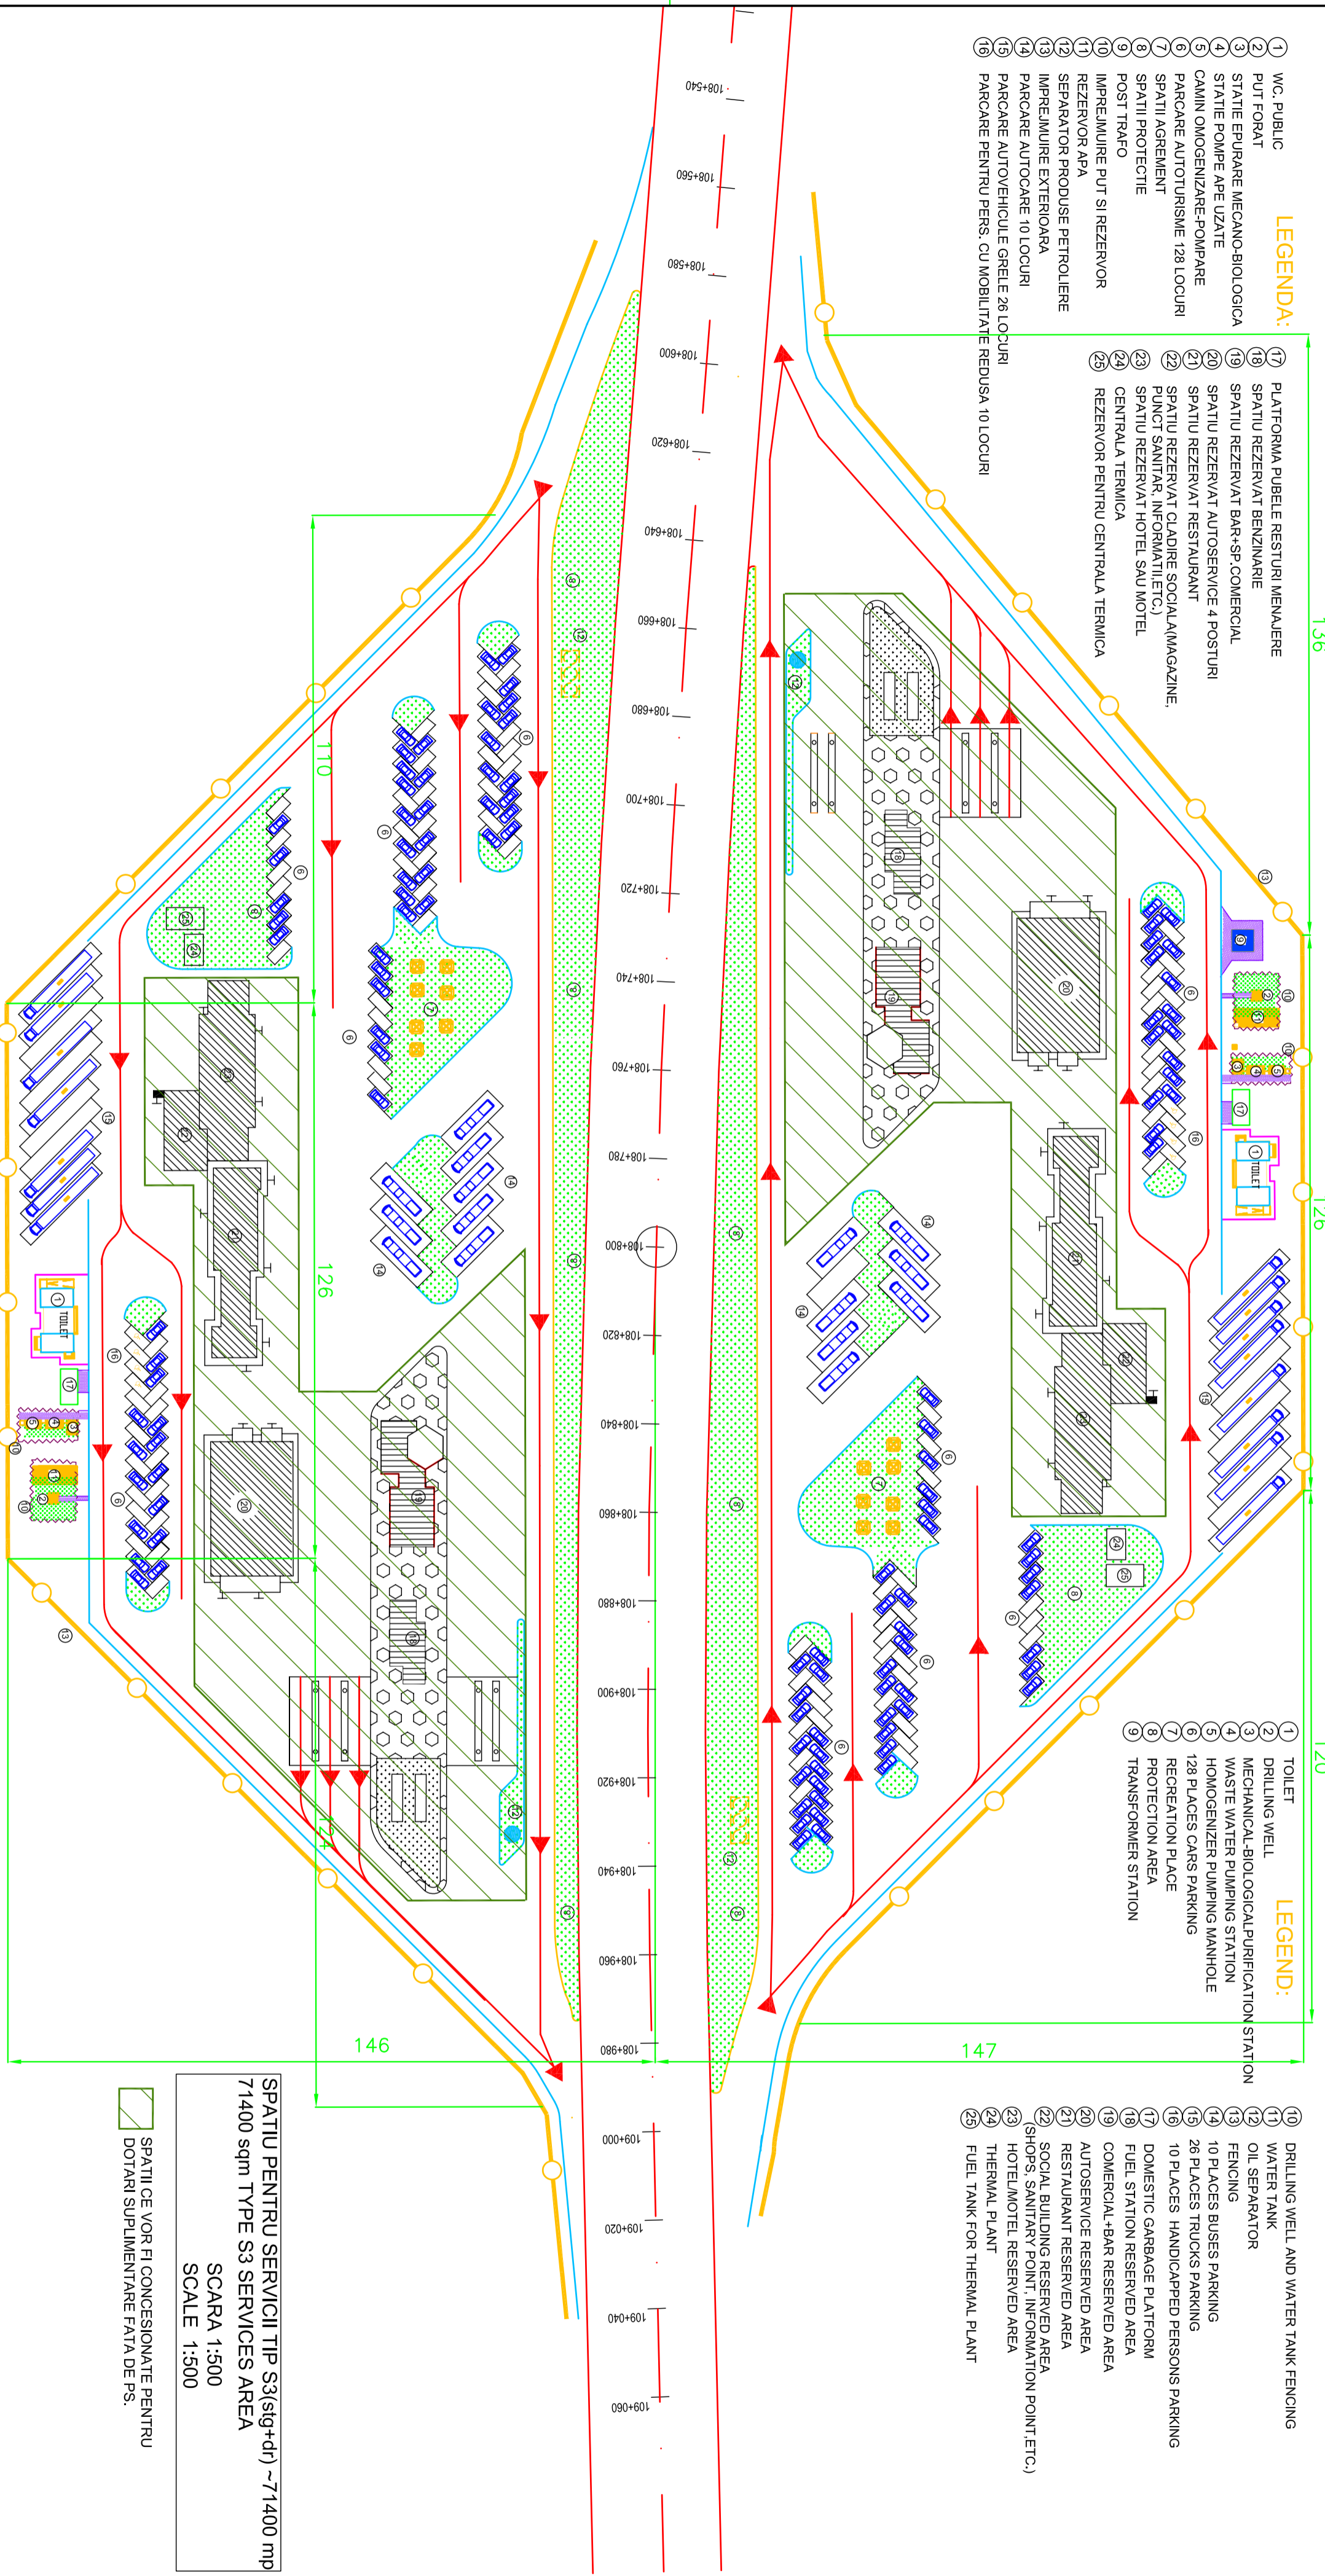

SPATIUL PENTRU SERVICIUL TIP S3(stg+dr) ~71400 mp
 71400 sqm TYPE S3 SERVICES AREA
 SCARA 1:500
 SCALE 1:500

SPATIILE VOR FI CONCESIONATE PENTRU
 DOTARI SUPPLEMENTARE FATA DE PS.

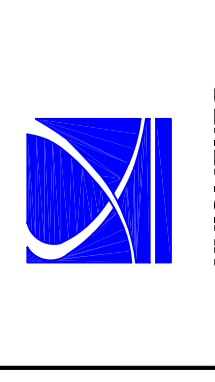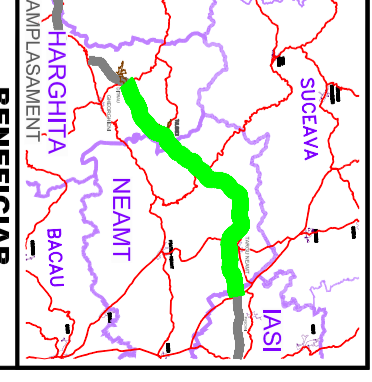

BENEFICIAR
 ANEL

PROIECTANT
 COMPANIA NATIONALA DE AUTOSTRAZI
 SI DRUMURI NATIONALE DIN ROMANIA



INVESTITIA
 AUTOSTRADA
 DITRAU -TARGU NEAMT

CONTRACT Nr. 92 / 58623 / 4275

FAZA DE PROIECTARE
 Studiu de Fezabilitate
 Varianta optima
 de construire

Proiectat	Ing. L. Omir	Desenat	Ing. L. Omir
Verificat	Ing. M. Man	Sef Proiect	Ing. P. Osman

Scara: 1:500
 Data: NOIEMBRIE 2010

PLAN DE SITUATIE
 SPATIUL PENTRU SERVICIUL
 TIP S3 KM 108+800 STG+DR

Cod: IPT-SF-RGAAR-014
 Rev. 0