

BENEFICIAR

COMPANIA NATIONALA DE AUTOSTRAZI
SI DRUMURI NATIONALE DIN ROMANIA

PROIECTANT

IPTANA S.A.

**PROIECTANT DE SPECIALITATE
SISTEME DE COMUNICATII**

S.C. PROTELCO S.A.
CAMPINA

INVESTITIA

AUTOSTRADA
DITRAU - TARGU NEAMT
Km 0+000 - Km 118+100

CONTRACT NR. 92 / 58623 / 4275

FAZA DE PROIECTARE

Studiu de Fezabilitate
Sisteme de comunicatii
si infrastructura aferenta


Proiectat ing. I. Serban	Desenat ing. M. Schiopu
Verificat ing. C. In Parascu	Sef Proiect ing. V. OSMAN

Scara: 1:25.000

Data: DECEMBRIE 2010

Plan de ansamblu
Sisteme de comunicatii

Cod: IPT-SF-COM-PA-04
Rev. 0

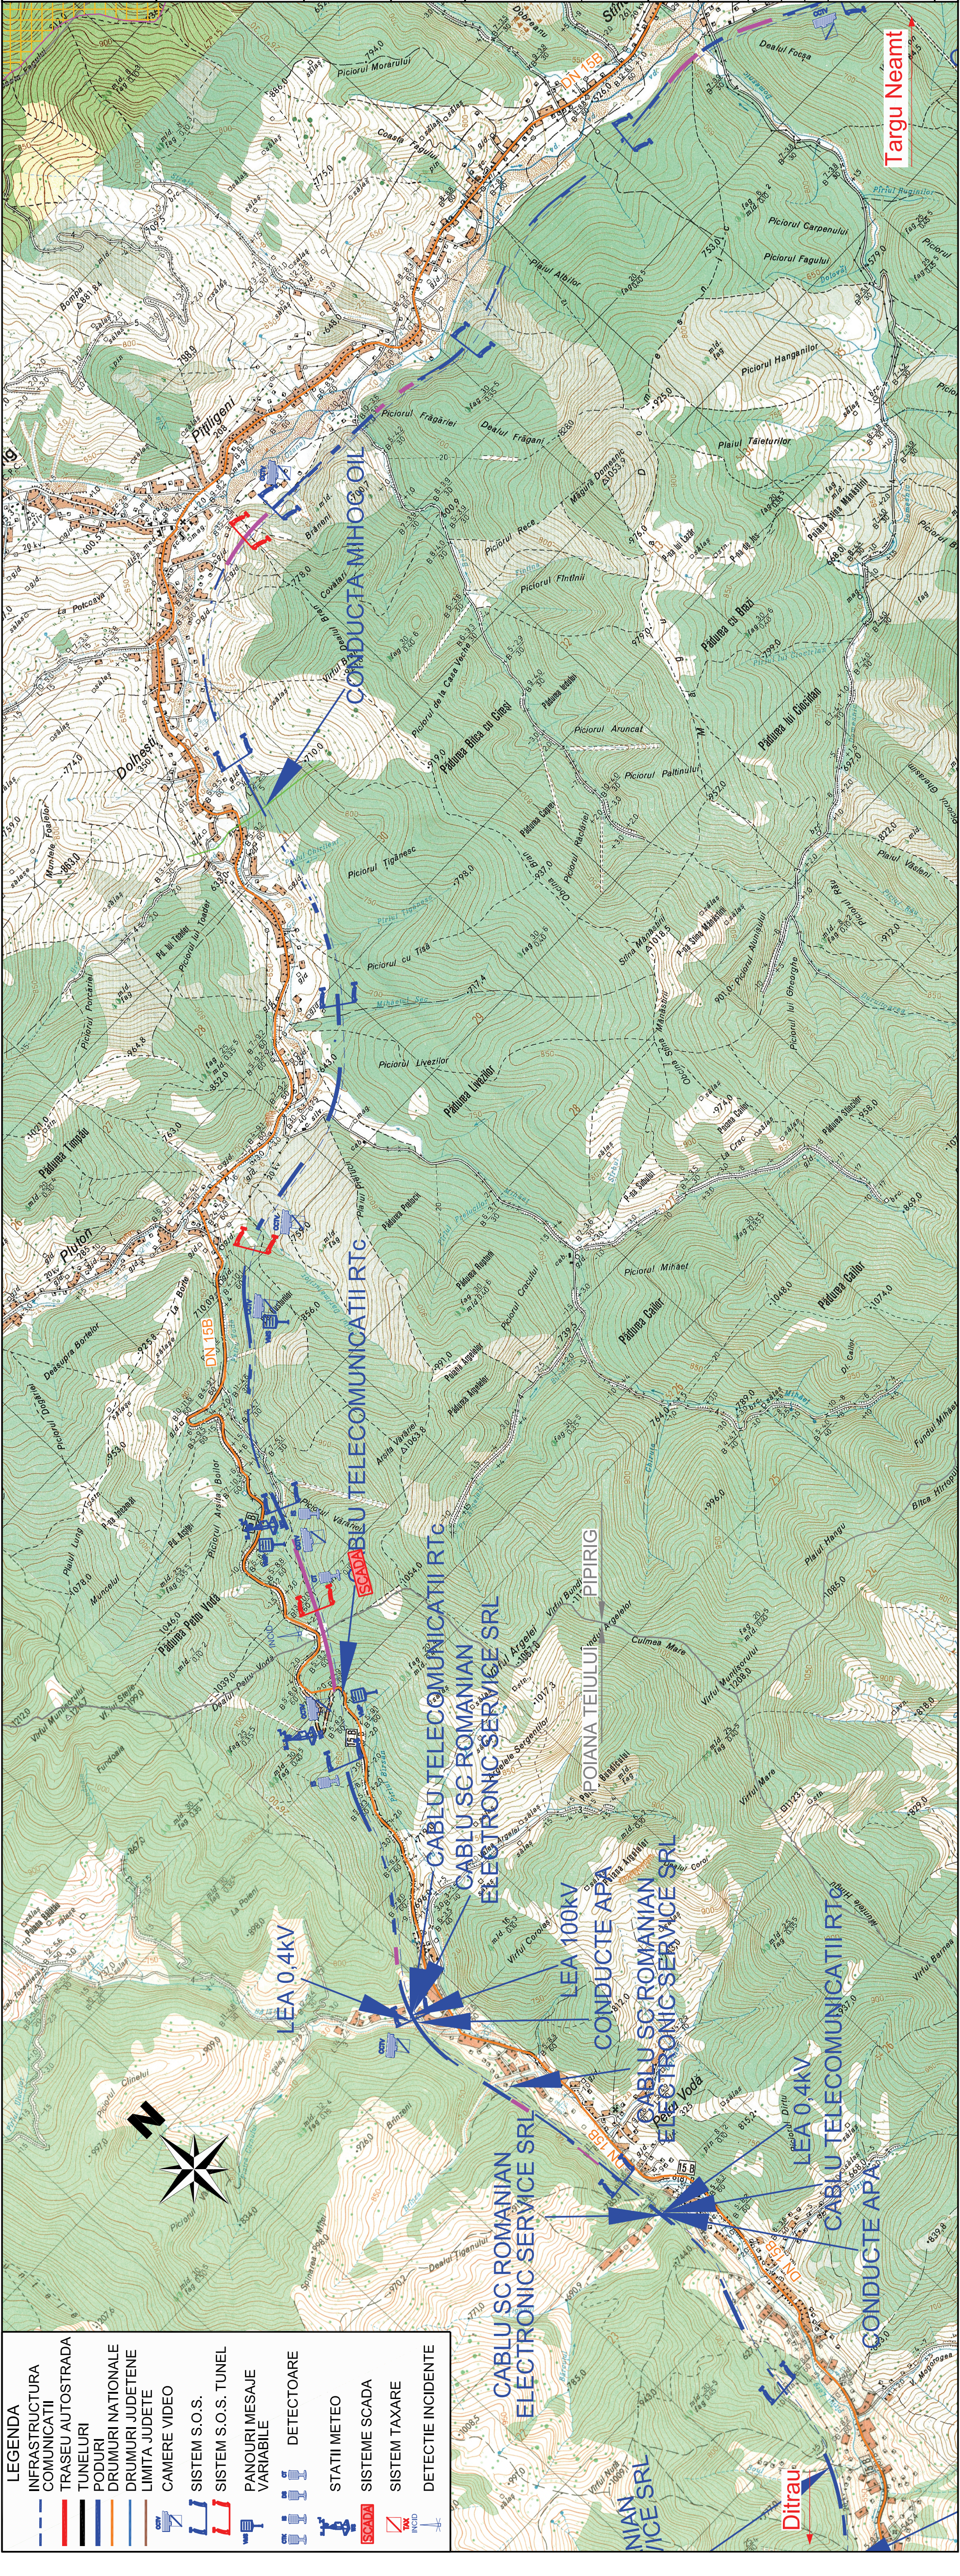

LEGENDA

	INFRASTRUCTURA COMUNICATII
	TRASEU AUTOSTRADA
	TUNELURI
	PODURI NATIONALE
	DRUMURI JUDETENE
	LIMITA JUDETE
	CAMERE VIDEO
	SISTEM S.O.S.
	SISTEM S.O.S. TUNEL
	PANOURI MESAJE VARIABLE
	DETECTOARE
	STATII METEO
	SISTEME SCADA
	SISTEM TAXARE
	DETECTIE INCIDENTE

Targu Neamt

