


BENEFICIAR



COMPANIA NATIONALA DE AUTOSTRAZI
SI DRUMURI NATIONALE DIN ROMANIA

PROIECTANT

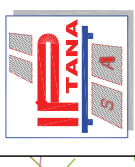

IPTANA S.A.

PROIECTANT DE SPECIALITATE
SISTEME DE COMUNICATII



S.C. PROTTELCO S.A.
CAMPINA

INVESTITIA

AUTOSTRADA
DITRAU-TARGU NEAMT
Km 0+000 - Km 118+100

CONTRACT Nr. 92 / 58623 / 4275

FAZA DE PROIECTARE
Studiu de Fezabilitate
Sisteme de comunicatii
si infrastructura aferenta

Proiectat ing. I. Serban	Desenat ing. M. Schiopu
Verificat ing. C-tin Patrascu	Sei Proiect ing. V. OSMAN


LUCRARI DE DRUMURI

Scara: 1:2.000

Data: DECEMBRIE 2010

Plan de situatie
Sisteme de comunicatii

Cod: IPT-SF-COMP-FS-01 Rev. 0

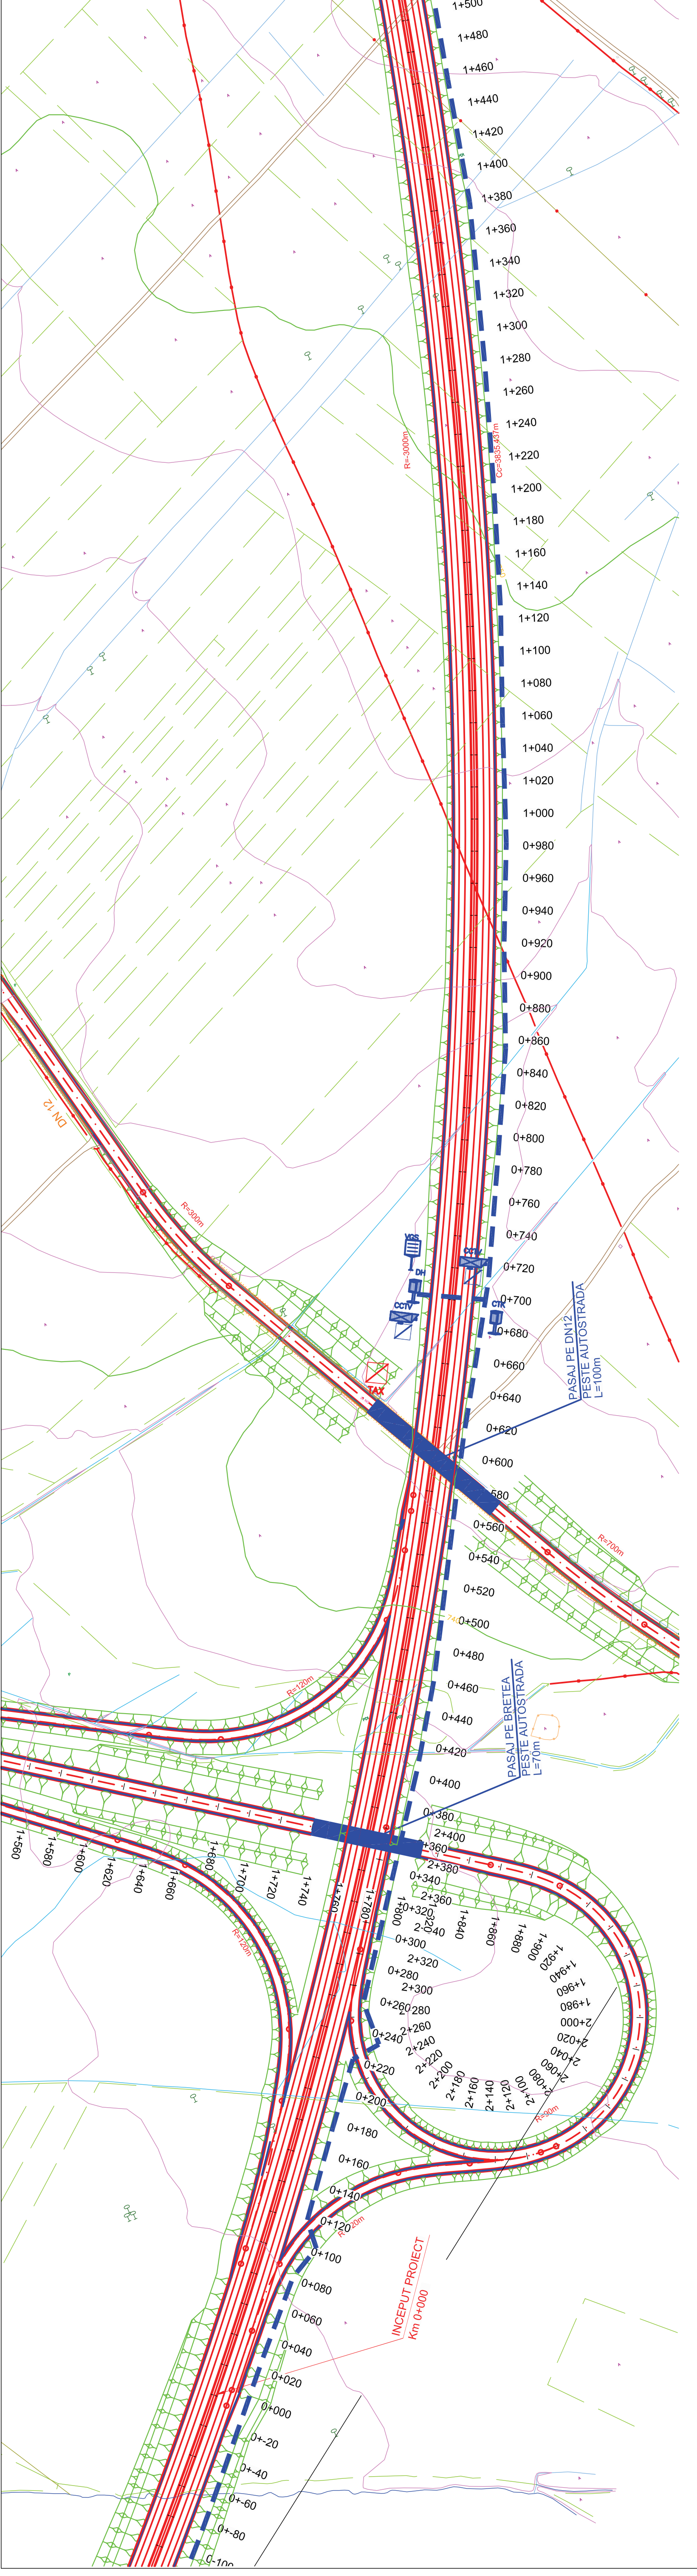

LEGENDA

INFRASTRUCTURA COMUNICATII	DETECTOARE
CAMERE VIDEO	STATII METEO
SISTEM S.O.S.	SISTEME SCADA
SISTEM S.O.S. TUNEL	SISTEM TAXARE
PANOURI MESAJE VARIABLE	DETECTIE INCIDENTE

INCEPUT PROIECT
Km 0+000

PASAJ PE BRETEA
PESTE AUTOSTRADA
L=70m

PASAJ PE DN12
PESTE AUTOSTRADA
L=100m