


**BENEFICIAR**



COMPANIA NATIONALA DE AUTOSTRAZI  
SI DRUMURI NATIONALE DIN ROMANIA

**PROIECTANT**

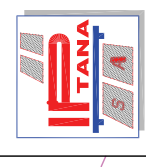

**IPTANA S.A.**

PROIECTANT DE SPECIALITATE  
SISTEME DE COMUNICATII



**S.C. PROTELCO S.A.**  
CAMPINA

**INVESTITIA**

AUTOSTRADA  
DITRAU - TARGU NEAMT  
Km 0+000 - Km 118+100

CONTRACT Nr. 92 / 58623 / 4275

**FAZA DE PROIECTARE**  
Studiu de Fezabilitate  
Sisteme de comunicatii  
si infrastructura aferenta

Proiectat ing. I. Serban <i>I. Serban</i>	Desenat ing. M. Schiopu <i>M. Schiopu</i>
Verificat ing. C-tin Patrascu <i>C-tin Patrascu</i>	Sei Proiect ing. V. OSMAN <i>V. OSMAN</i>


**LUCRARI DE DRUMURI**

Scara: 1:2.000

Data: DECEMBRIE 2010

Plan de situatie  
Sisteme de comunicatii

Cod: IPT-SF-COM-FS-02 Rev. 0

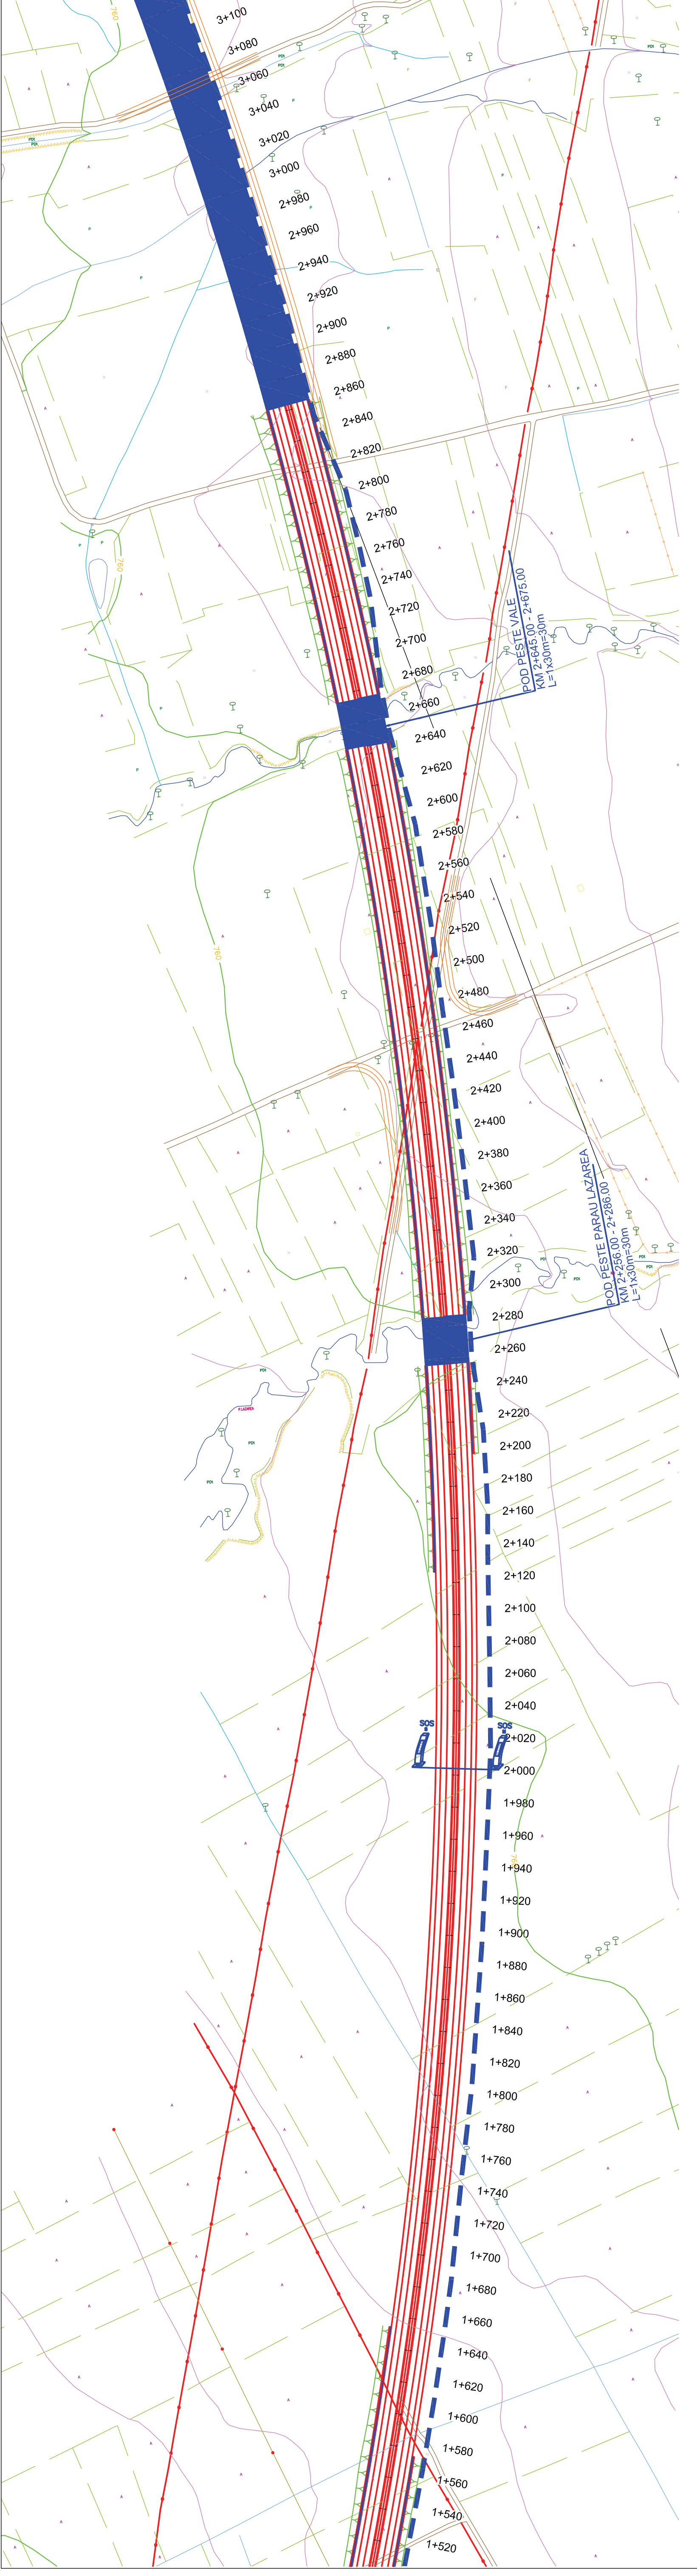

**LEGENDA**

	INFRASTRUCTURA COMUNICATII		DETECTOARE
	CAMERE VIDEO		STATII METEO
	SISTEM S.O.S.		SISTEME SCADA
	SISTEM S.O.S. TUNEL		SISTEM TAXARE
	PANOURI MESAJE VARIABLE		DETECTIE INCIDENTE