

**BENEFICIAR**



COMPANIA NATIONALA DE AUTOSTRAZI  
SI DRUMURI NATIONALE DIN ROMANIA

**PROIECTANT**



**IPTANA S.A.**

PROIECTANT DE SPECIALITATE  
SISTEME DE COMUNICATII



**S.C. PROTELCO S.A.**  
CAMPINA

**INVESTITIA**

AUTOSTRADA  
DITRAU - TARGU NEAMT  
Km 0+000 - Km 118+100

CONTRACT Nr. 92 / 58623 / 4275

**FAZA DE PROIECTARE**  
Studiu de Fezabilitate  
Sisteme de comunicatii  
si infrastructura aferenta

Proiectat  
ing. I. Serban

Desenat  
ing. M. Schiopu


Verificat  
ing. C-tin Patrascu

Sef Proiect  
ing. V. OSMAN

**LUCRARI DE DRUMURI**

Scara: 1:2.000  
Data: DECEMBRIE 2010

Plan de situatie  
Sisteme de comunicatii

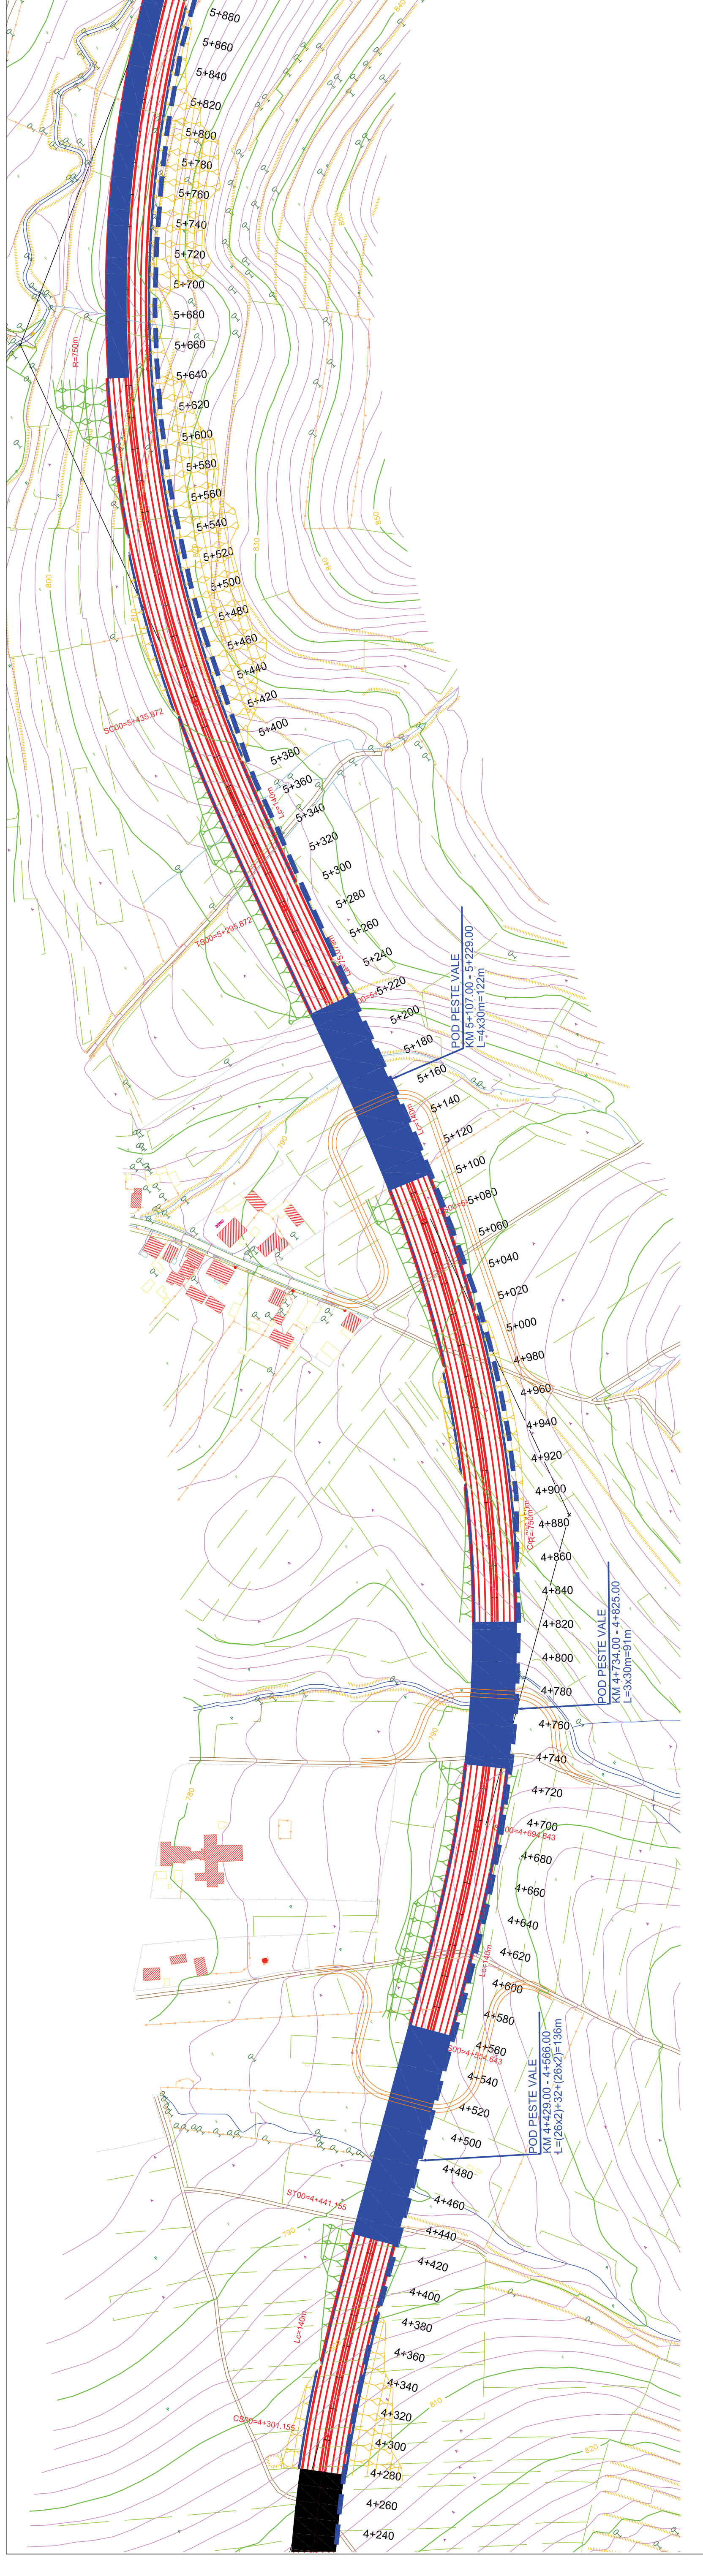

**LEGENDA**

INFRASTRUCTURA COMUNICATII	DETECTOARE
CAMERE VIDEO	STATII METEO
SISTEM S.O.S.	SISTEME SCADA
SISTEM S.O.S. TUNEL	SISTEM TAXARE
PANOURI MESAJE VARIABLE	DETECTIE INCIDENTE