


**BENEFICIAR**



COMPANIA NATIONALA DE AUTOSTRAZI  
SI DRUMURI NATIONALE DIN ROMANIA

**PROIECTANT**

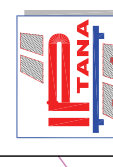

**IPTANA S.A.**

PROIECTANT DE SPECIALITATE  
SISTEME DE COMUNICATII



**S.C. PROTELCO S.A.**  
CAMPINA

**INVESTITIA**

AUTOSTRADA  
DITRAU - TARGU NEAMT  
Km 0+000 - Km 118+100

CONTRACT Nr. 92 / 58623 / 4275

**FAZA DE PROIECTARE**

Studiu de Fezabilitate  
Sisteme de comunicatii  
si infrastructura aferenta

Proiectat  
ing. I. Serban

Desenat  
ing. M. Schiopu

Verificat  
ing. C-tin Patrascu

Ser Proiect  
ing. V. OSMAN


**LUCRARI DE DRUMURI**

Scara: 1:2.000

Data: DECEMBRIE 2010

Plan de situatie  
Sisteme de comunicatii

Cod: IPT-SF-COM-PS-05 Rev. 0

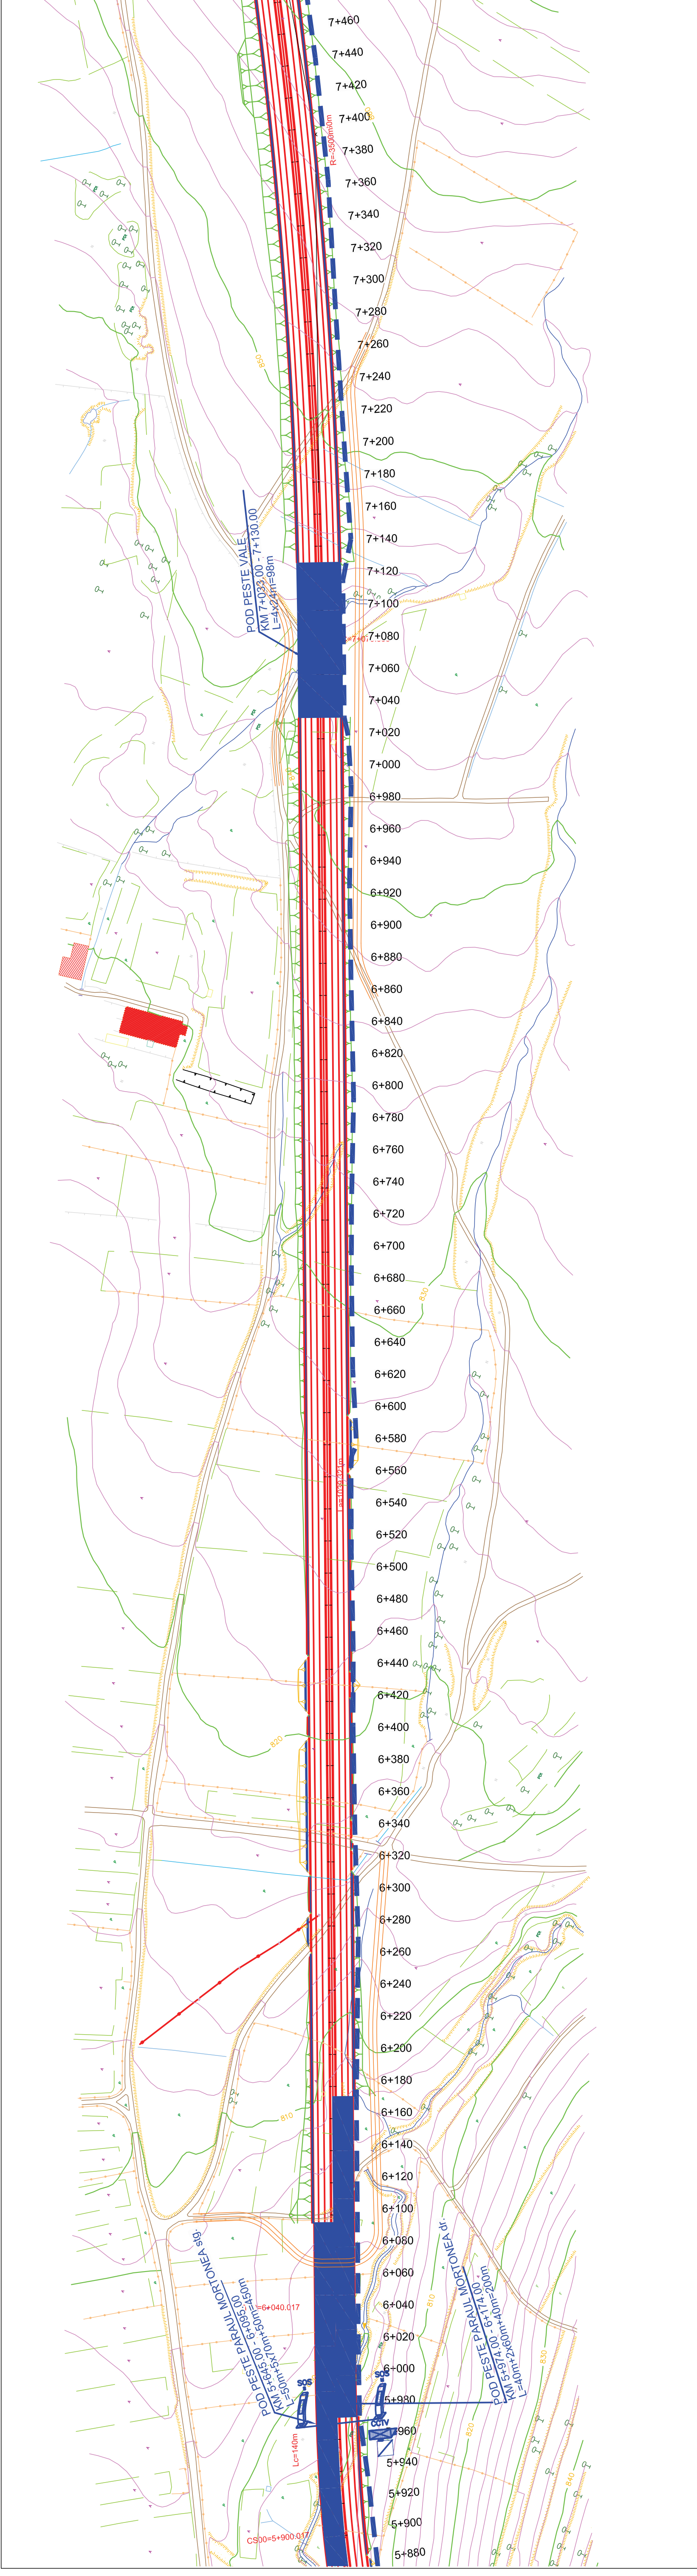

**LEGENDA**

	INFRASTRUCTURA COMUNICATII		DETECTOARE
	CAMERE VIDEO		STATII METEO
	SISTEM S.O.S.		SISTEME SCADA
	SISTEM S.O.S. TUNEL		SISTEM TAXARE
	PANOURI MESAJE VARIABLE		DETECTIE INCIDENTE