


CHANGE KILOMETRAJ	GRADE LEVELS	PROJECT	VERIFICAT	HORIZ. GEOMETR. AMENAJARE PLAN
581.27	589.26	0.00		
577.40	588.65	10.00		
575.21	588.04	20.00		
578.98	587.43	40.00		
588.09	586.82	45.00		
598.84	586.21	60.00		
607.01	585.60	60.00		
609.84	584.97	80.00		
612.74	584.27	100.00		
613.00	583.52	120.00		
613.73	582.71	140.00		
609.03	581.88	160.00		
606.49	580.92	180.00		
602.89	579.94	200.00		
596.67	578.90	220.00		
591.49	577.80	223.31		
587.32	576.65	240.00		
584.27	575.45	260.00		
580.39	574.25	268.87		
576.78	573.05	280.00		
570.31	571.85	280.00		
564.65	570.65	300.00		
558.96	569.45	303.87		
556.12	568.25	320.00		
549.44	567.05	326.58		
547.47	565.85	340.00		
549.59	564.65	360.00		
551.49	563.45	370.97		
552.43	562.25	380.00		
554.39	561.10	400.00		
554.63	560.11	420.00		
557.77	559.28	440.00		
557.11	558.60	460.00		
558.26	558.09	480.00		
557.32	557.79	500.00		
555.06	557.44	503.17		
555.53	557.14	520.00		
556.34	556.90	540.00		
559.83	556.42	540.00		
561.40	555.85	560.00		
561.38	555.12	564.50		
559.97	554.22	566.00		
560.00	553.40	566.00		
556.08	552.07	676.60		
560.40	550.97	676.60		
559.76	549.87	735.96		
556.00	548.77	740.00		
554.28	547.67	740.00		
553.84	546.57	740.00		
550.01	545.47	740.00		
535.95	544.37	740.00		
533.42	543.27	740.00		
531.96	542.17	740.00		
531.80	541.07	740.00		
531.81	539.97	740.00		
534.01	538.87	740.00		

DATE: 12.2010
 PLAN: 570
 DATUM LEVEL: +570

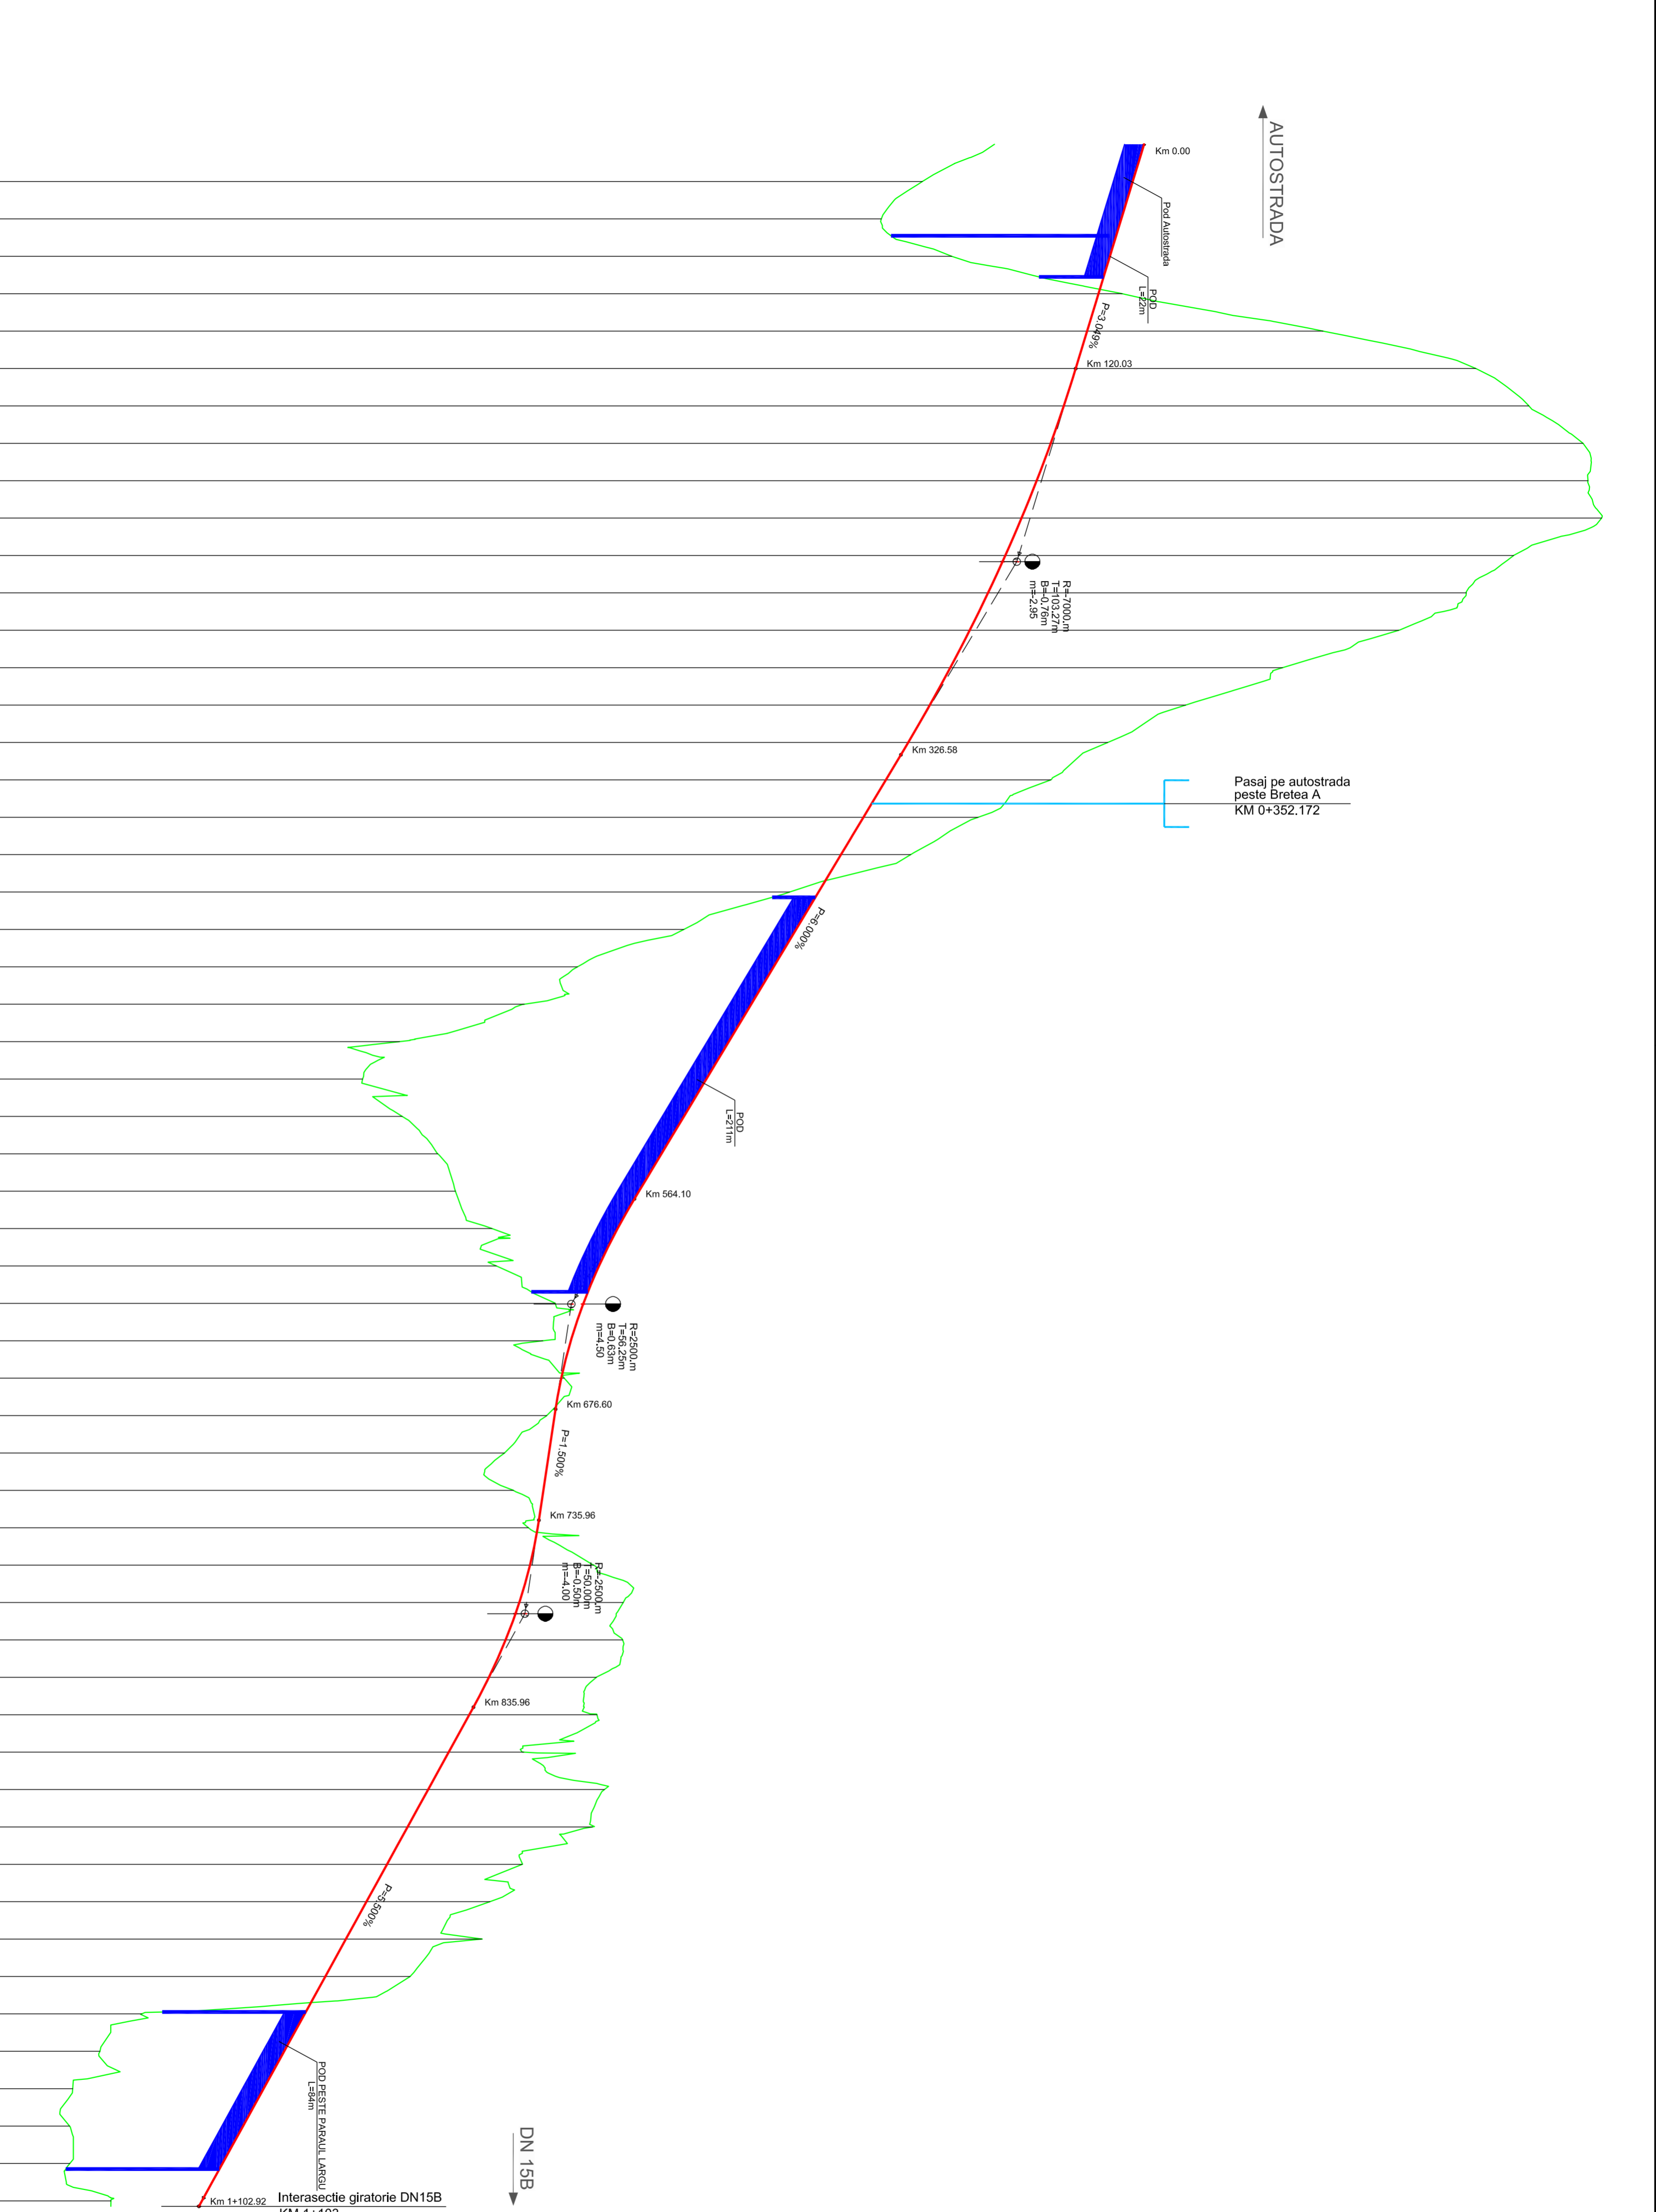

PROIECTANT IPTANA S.A. LOGO: IPTANA		INVESTITIA AUTOSTRADA DIFRAU - TARGU NEAMT	
PROIECTANT IPTANA S.A.		INVESTITIA AUTOSTRADA DIFRAU - TARGU NEAMT	
COMPANIA NATIONALA DE AUTOSTRAZI SI DRUMURI NATIONALE DIN ROMANIA			
FAZA DE PROIECTARE Studiu de Fezabilitate			
Proiectant: Ing. M. Georgescu Desenat: Ing. R. Georgescu Verificat: Ing. V. Cosman Ing. M. Andrei Ser. Proiect:		Contract Nr.: 92 / 58823 / 4275 Data: Ianuarie 2011 Scara: 1:2000	
LUCRARI DE DRUMURI			
PROFIL LONGITUDINAL BRETEA A NOD DN15B			

