


BENEFICIAR



COMPANIA NATIONALA DE AUTOSTRAZI
SI DRUMURI NATIONALE DIN ROMANIA

PROIECTANT

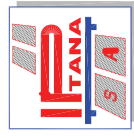

IPTANA S.A.

INVESTITIA

AUTOSTRADA
DITRAU - TARGU NEAMT

CONTRACT Nr. 92 / 58623 / 4275

FAZA DE PROIECTARE

Studiu de Fezabilitate

Proiectat
ing. M. Georgescu

Desenat
ing. R. Georgescu

Verificat
ing. M. Moroiianu

Sef Proiect
ing. V. Osman

LUCRARI DE DRUMURI

Scara: 1:2000

Data: IANUARIE 2011


PLAN DE SITUATIE

NOD DN15C

KM 96+660


Cod: IPT-SF-DN-009

Rev. 0

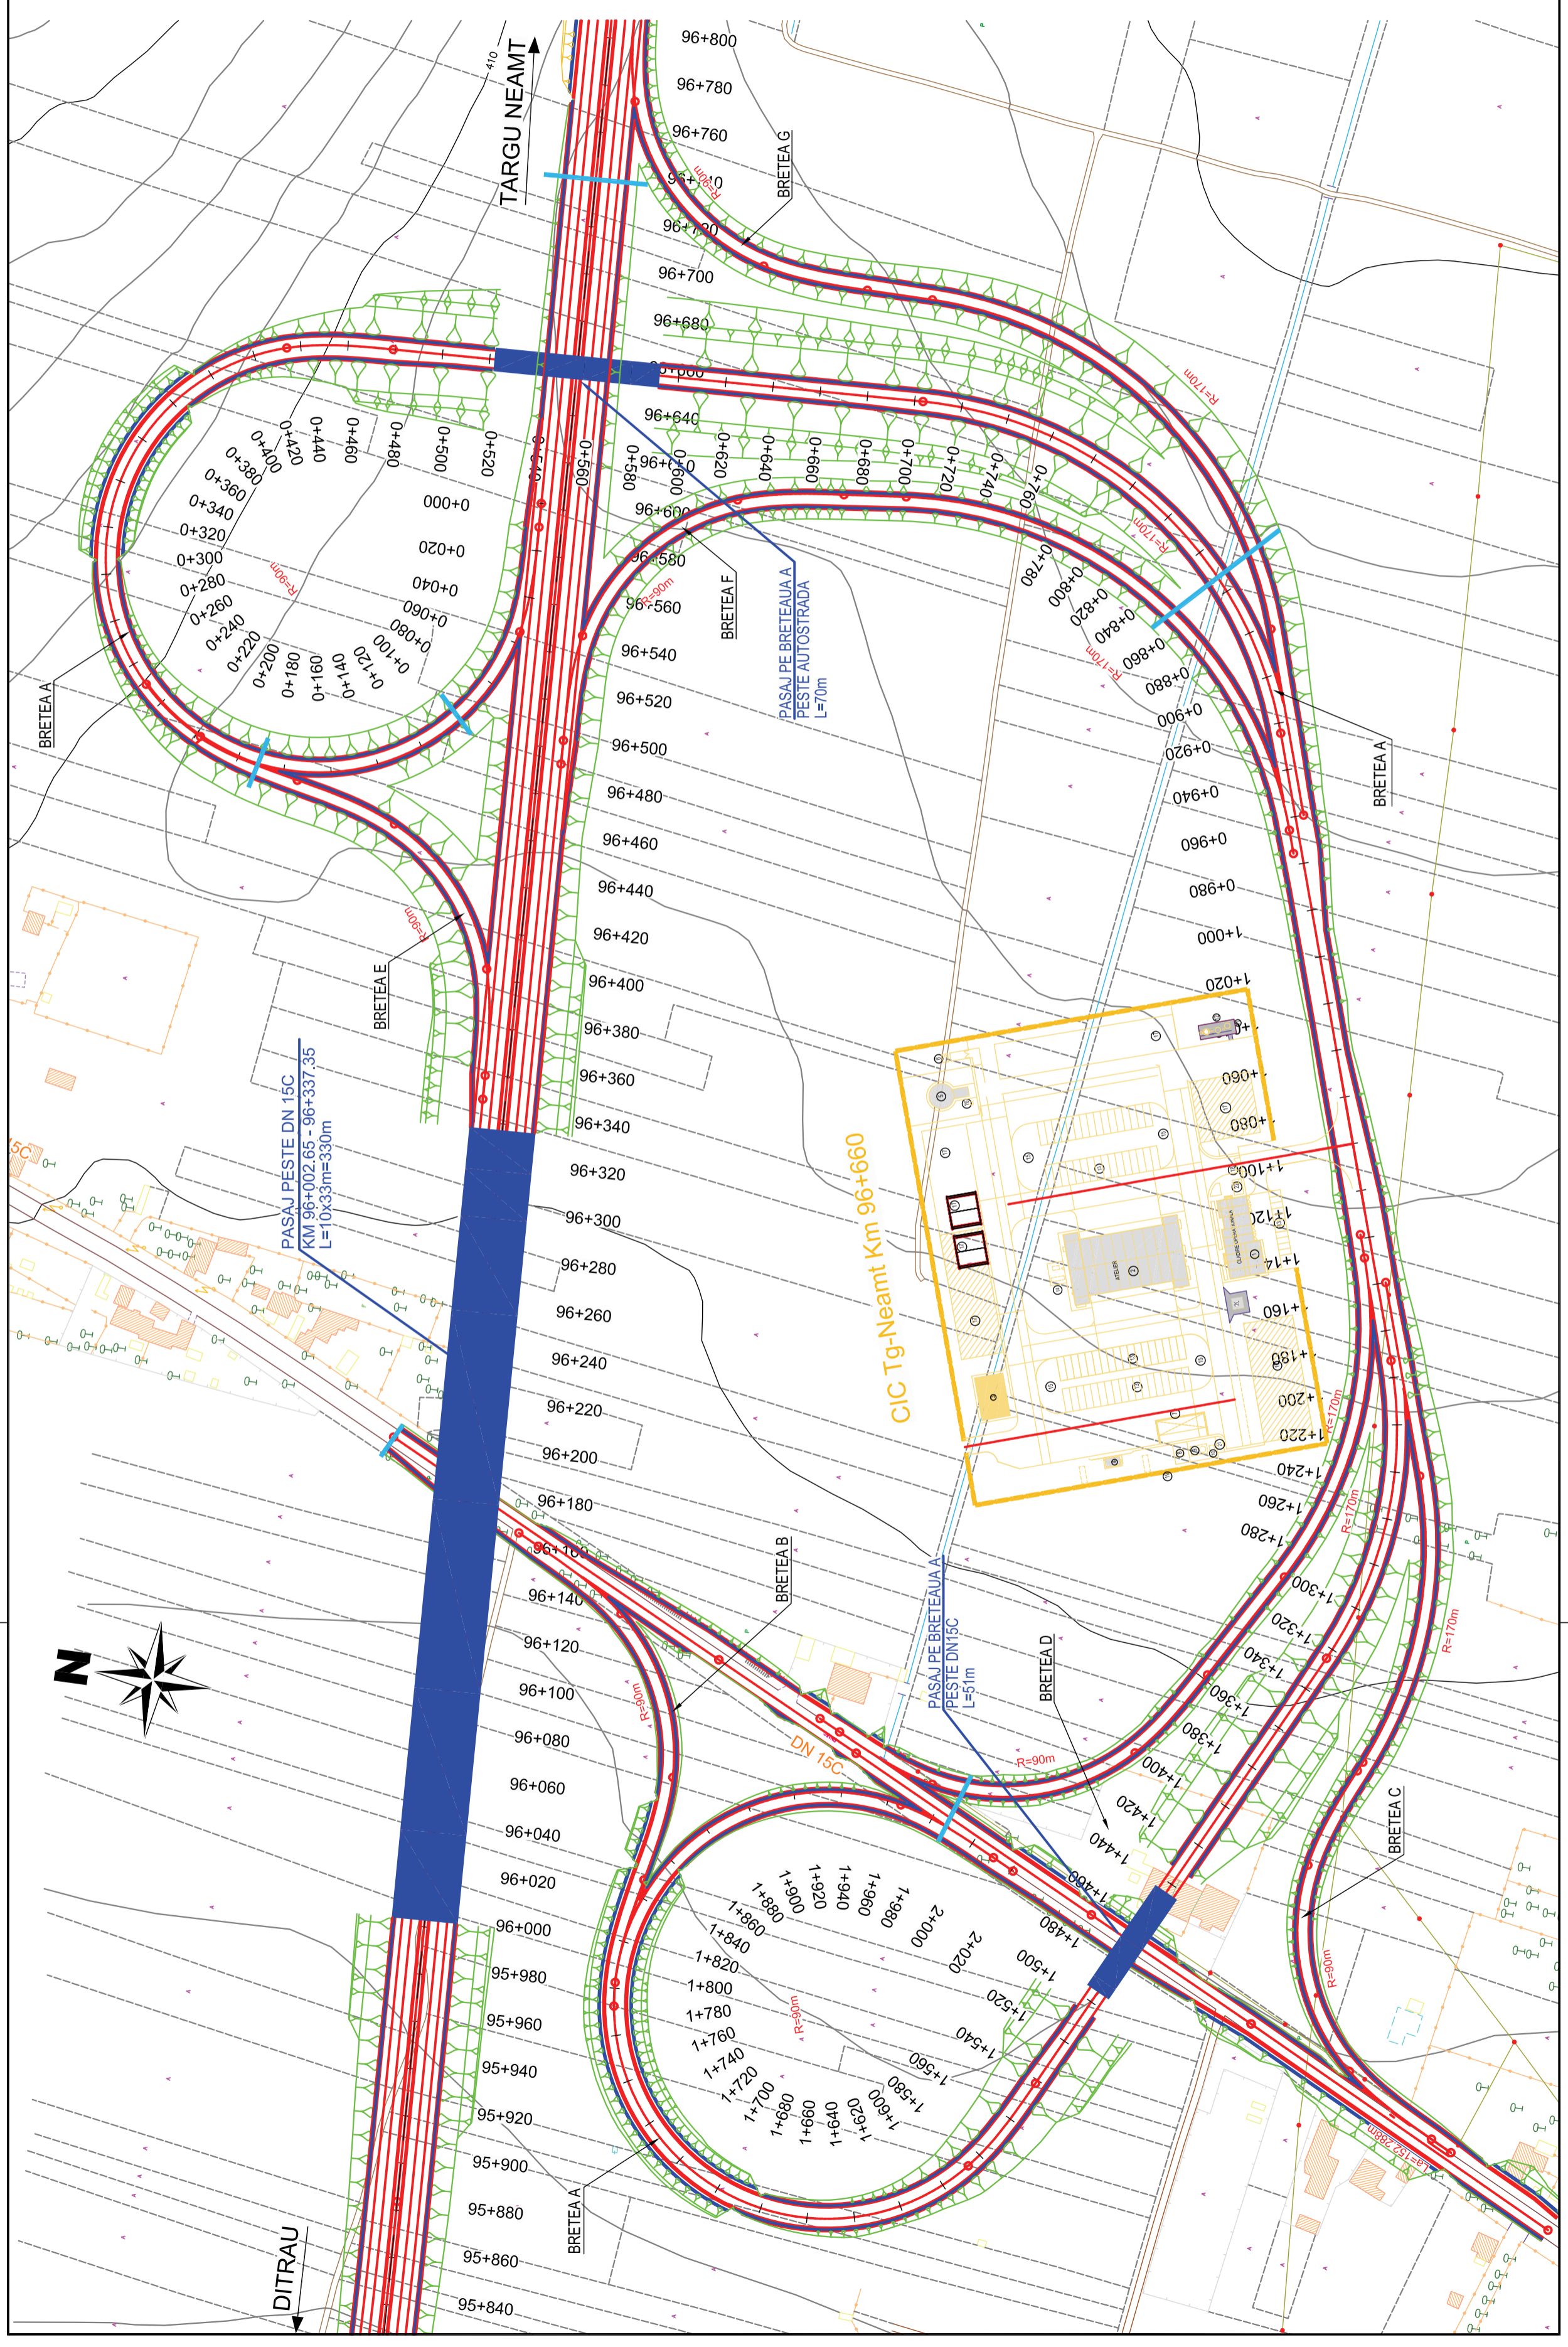

PASAJ PESTE DN 15C
KM 96+002.65 - 96+337.35
L=10x333m=330m

CIC Tg-Neamt Km 96+660

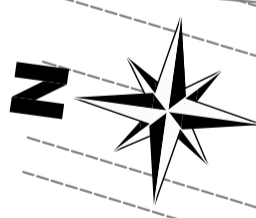

DITRAU

TARGU NEAMT

DN 15C

PASAJ PESTE DN 15C
L=51m

BRETEA B

BRETEA D

BRETEA C

BRETEA F

PASAJ PESTE BRETEAUA A
PESTE AUTOSTRADA
L=70m

BRETEA G

BRETEA A