


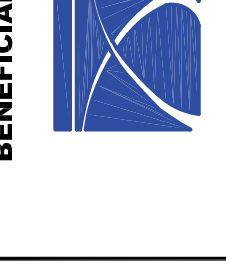

BENEFICIAR
 SUCIATA
 IASI
 NEAMT
 BACAU
 IALOMITA
 AMBASSIATA
 ROMANIA



COMPANIA NATIONALA DE AUTOSTRAZI
 SI DRUMURI NATIONALE DIN ROMANIA

PROIECTANT
IPTANA S.A.

INVESTITIA
 AUTOSTRAZA
 DITRAU - TARGU NEAMT

CONTRACT Nr. 92 / 58623 / 4275

FAZA DE PROIECTARE
 Studiu de Fezabilitate

Proiectant:
 Ing. A. Craclun

Desenat:
 Ing. A. Craclun

Verificat:
 Ing. M. Moroiianu

Sef Proiect:
 Ing. V. Osman


LUCRARI DE DRUMURI

Scara: 1:50
 Data: IANUARIE 2011


BAZIN FITO-EPURATOR

Cod: IPT-SC-05/04 Rev. 0


SECTIUNE LONGITUDINALA
 Scara 1:50

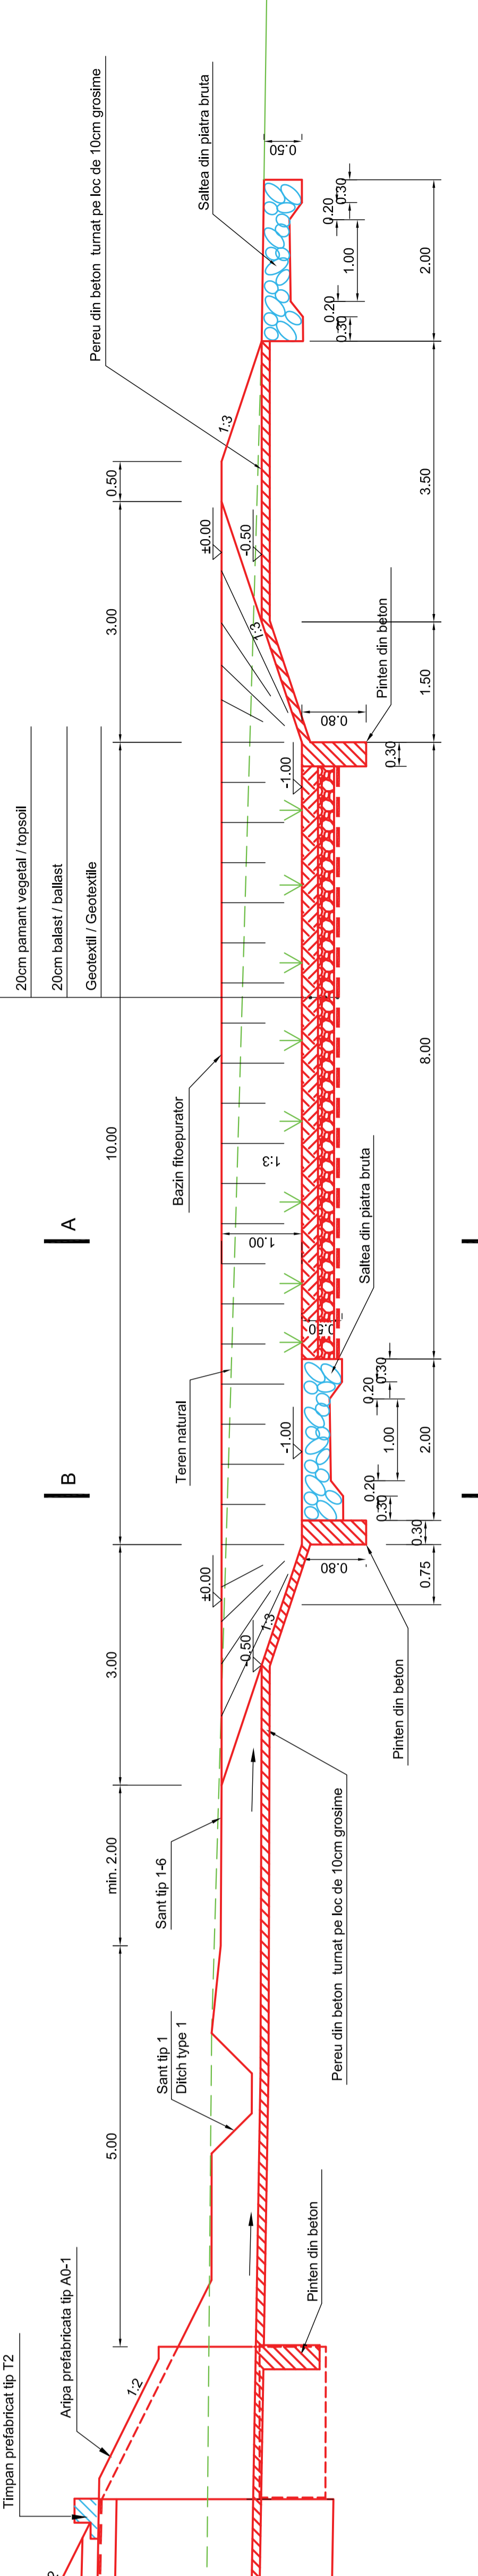

BAZIN FITOEPURATOR
 VEDERE IN PLAN
 Scara 1:50

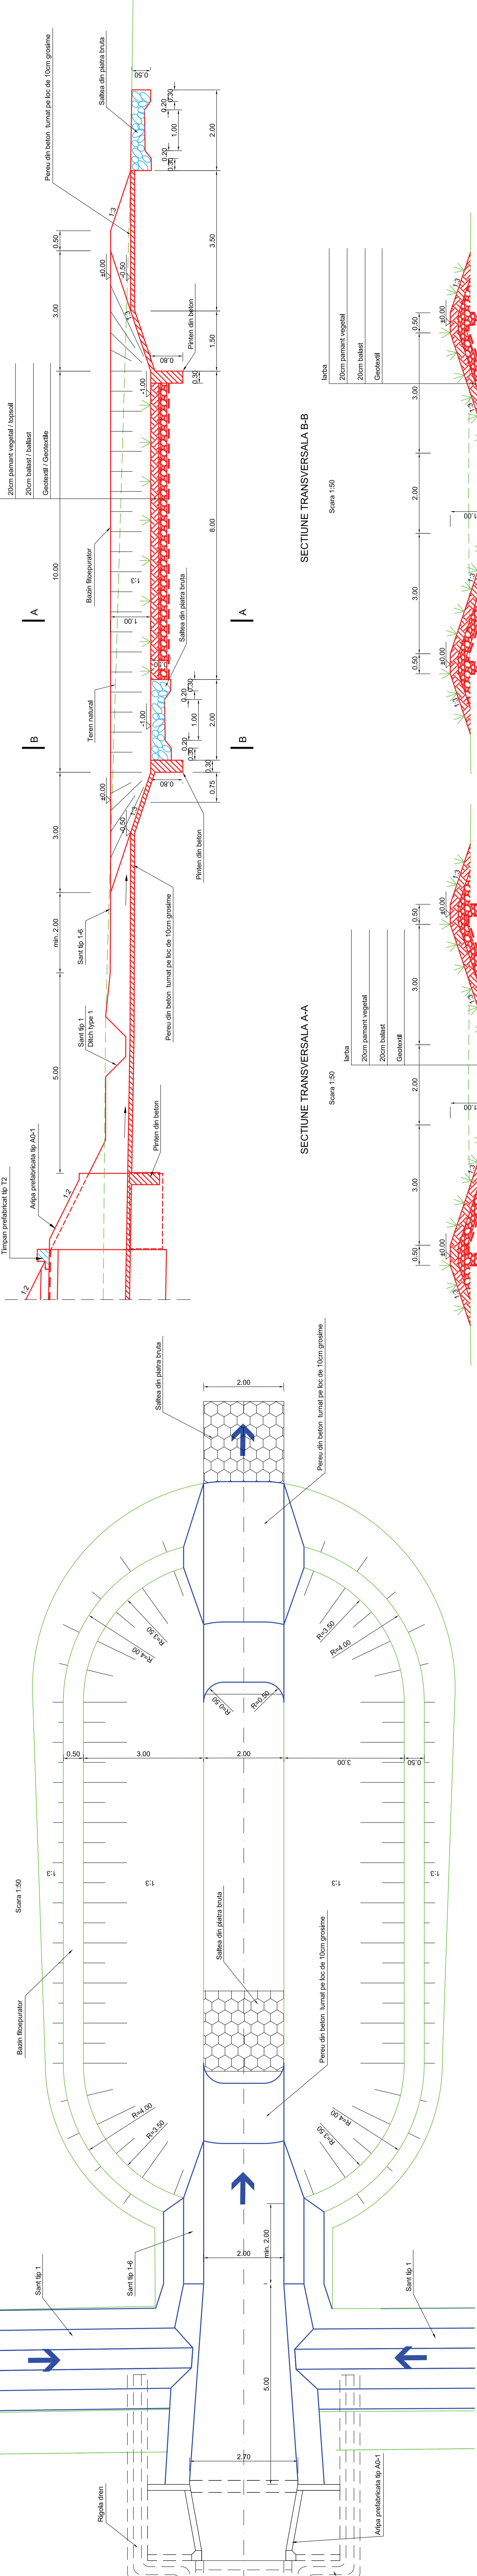

SECTIUNE TRANSVERSALA A-A
 Scara 1:50

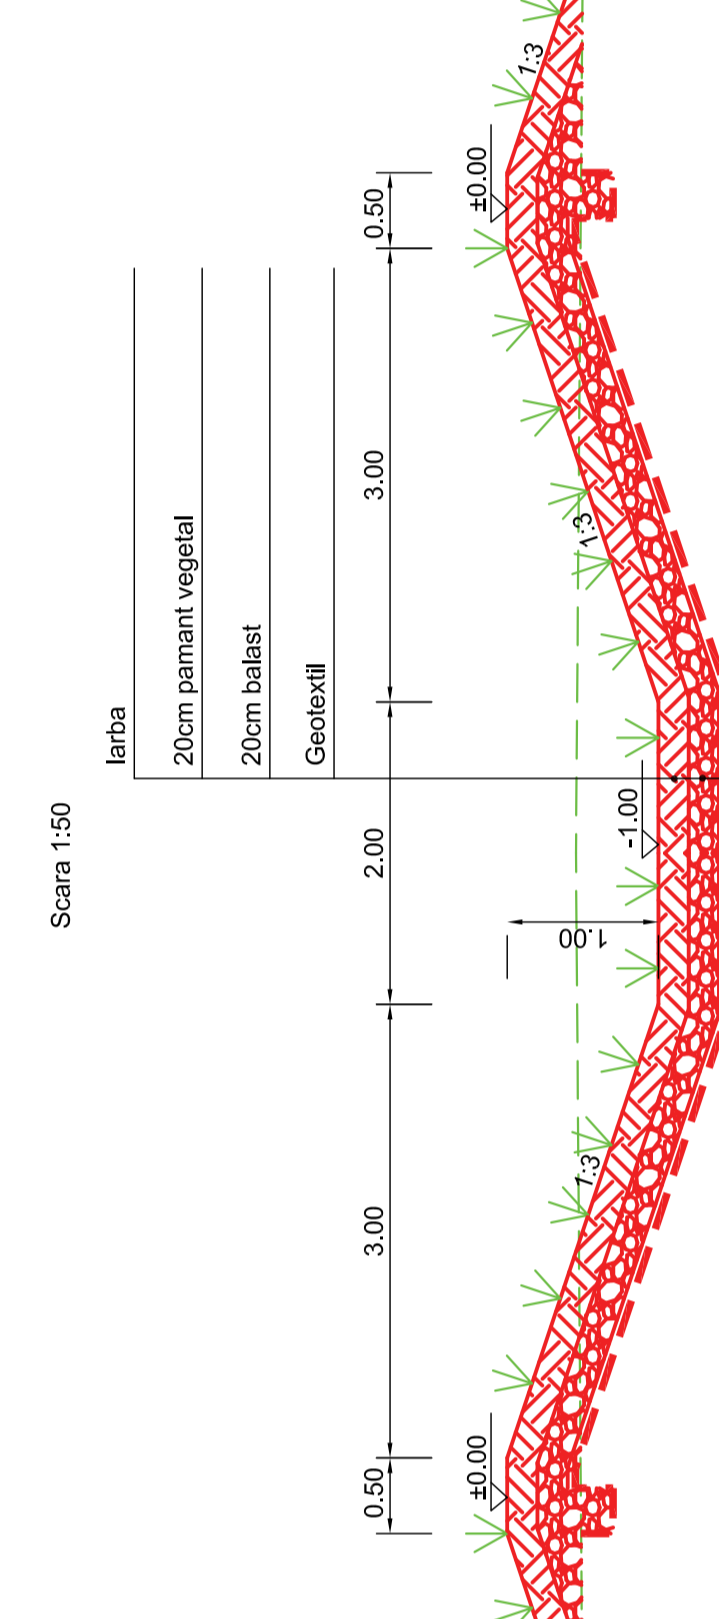

SECTIUNE TRANSVERSALA B-B
 Scara 1:50

