



DITRAU ←

→ TARGU NEAMT

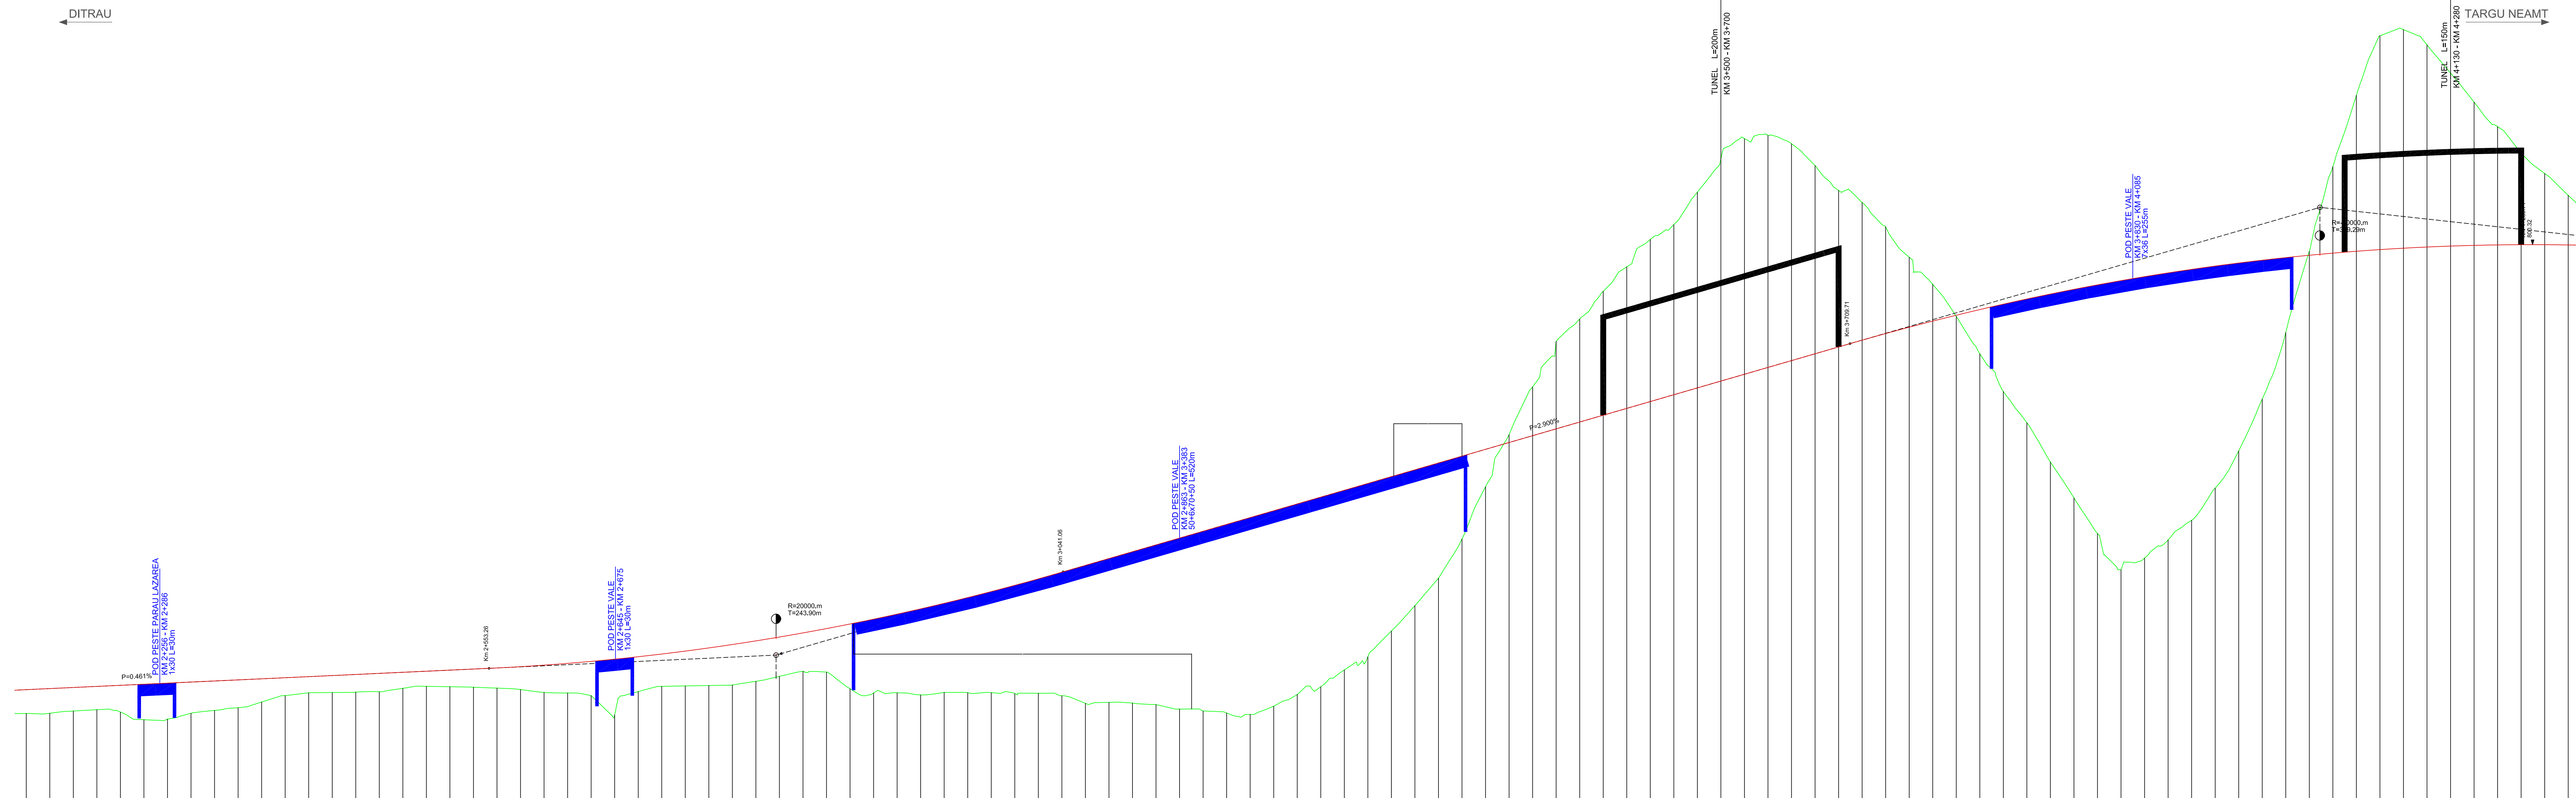

DATUM LEVEL=753  
PL-REF=753

CHAINAGE KILOMETRAJ	GRADE LEVELS COTE PROIECT	GROUND LEVELS COTE TEREN	LEVELS DIFFERENCE DIFERENTE IN AX	VERTIC. GEOMETR. DECLIVITATI	HORIZ. GEOMETR. AMENAJARE PLAN
760.49	762.51	760.49			
760.51	762.51	760.51			
760.70	762.70	760.70			
760.81	762.79	760.81			
760.81	762.88	760.81			
760.96	762.97	760.96			
760.01	763.07	760.01			
760.51	763.16	760.51			
760.75	763.25	760.75			
760.87	763.34	760.87			
761.47	763.44	761.47			
762.01	763.53	762.01			
762.25	763.62	762.25			
762.27	763.71	762.27			
762.30	763.80	762.30			
762.33	763.90	762.33			
762.83	763.99	762.83			
762.80	764.08	762.80			
762.76	764.17	762.76			
762.72	764.27	762.72			
762.65	764.36	762.65			
762.52	764.47	762.52			
762.28	764.60	762.28			
762.23	764.75	762.23			
762.00	764.91	762.00			
760.38	765.10	760.38			
762.35	765.31	762.35			
762.79	765.54	762.79			
762.83	765.79	762.83			
762.87	766.08	762.87			
762.91	766.35	762.91			
763.22	766.66	763.22			
763.64	766.98	763.64			
764.07	767.34	764.07			
764.01	767.70	764.01			
762.59	768.09	762.59			
762.23	768.50	762.23			
762.25	768.93	762.25			
762.07	769.39	762.07			
762.28	769.85	762.28			
762.26	770.34	762.26			
762.26	770.85	762.26			
762.17	771.38	762.17			
762.21	771.92	762.21			
762.00	772.49	762.00			
761.35	773.07	761.35			
761.44	773.65	761.44			
761.37	774.23	761.37			
761.24	774.81	761.24			
760.86	775.39	760.86			
760.70	775.97	760.70			
760.53	776.55	760.53			
760.41	777.13	760.41			
761.11	777.71	761.11			
762.11	778.29	762.11			
762.76	778.87	762.76			
764.19	779.45	764.19			
765.31	780.03	765.31			
767.49	780.61	767.49			
768.65	781.19	768.65			
771.08	781.77	771.08			
775.32	782.35	775.32			
778.76	782.93	778.76			
784.19	783.51	784.19			
782.23	784.09	782.23			
782.11	784.67	782.11			
784.00	785.25	784.00			
786.36	785.83	786.36			
788.43	786.41	788.43			
800.76	786.99	800.76			
802.02	787.57	802.02			
804.78	788.15	804.78			
807.62	788.73	807.62			
808.32	789.31	808.32			
809.60	789.89	809.60			
808.90	790.47	808.90			
807.04	791.05	807.04			
804.93	791.63	804.93			
803.90	792.21	803.90			
801.85	792.77	801.85			
799.26	793.31	799.26			
796.84	793.83	796.84			
794.22	794.33	794.22			
791.06	794.81	791.06			
787.85	795.27	787.85			
785.20	795.71	785.20			
781.86	796.13	781.86			
778.81	796.53	778.81			
775.78	796.91	775.78			
772.69	797.27	772.69			
770.69	797.61	770.69			
775.23	797.93	775.23			
776.90	798.23	776.90			
778.64	798.51	778.64			
782.81	798.77	782.81			
787.21	799.01	787.21			
792.87	799.23	792.87			
798.77	799.43	798.77			
806.96	799.60	806.96			
813.02	799.76	813.02			
816.07	799.90	816.07			
816.00	800.02	816.00			
817.30	800.12	817.30			
814.00	800.20	814.00			
812.44	800.26	812.44			
810.35	800.30	810.35			
806.11	800.32	806.11			
806.37	800.32	806.37			
804.52	800.30	804.52			

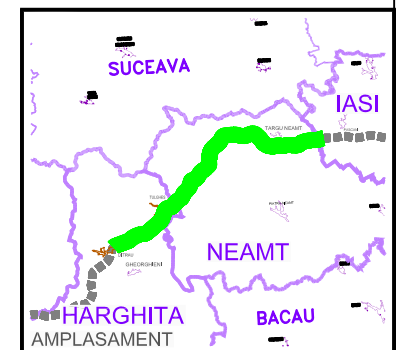

**BENEFICIAR**

COMPANIA NATIONALA DE AUTOSTRAZI  
SI DRUMURI NATIONALE DIN ROMANIA

**PROIECTANT**

**IPTANA S.A.**

**INVESTITIA**

AUTOSTRAZA  
DITRAU - TARGU NEAMT

CONTRACT Nr: 58623 / 4275

**FAZA DE PROIECTARE**

Studiu de Fezabilitate

Proiectat Ing. M. Georgescu	Desenat Ing. R. Georgescu
Verificat Ing. M. Moroiu	Self Proiect Ing. V. Osman

**LUCRARI DE DRUMURI**

Scara: 1:2000 / 1:200

Data: IANUARIE 2011

**PROFIL LONGITUDINAL**

KM 2+160 - KM 4+320

Cost: IPT-SF-D-PL-002 Rev. 0