

DITRAU


TARGU NEAMT

BANDA SUPLEMENTARA PENTRU VEICULE LENTE  
Km 6+535 - Km 10+475 L = 3940m

POD PEȘTE VALE  


POD CALE 1 PEȘTE DARAUL CHIOIU NIC  
KM 8+589 - KM 8+652  
3X21 L=63,5m

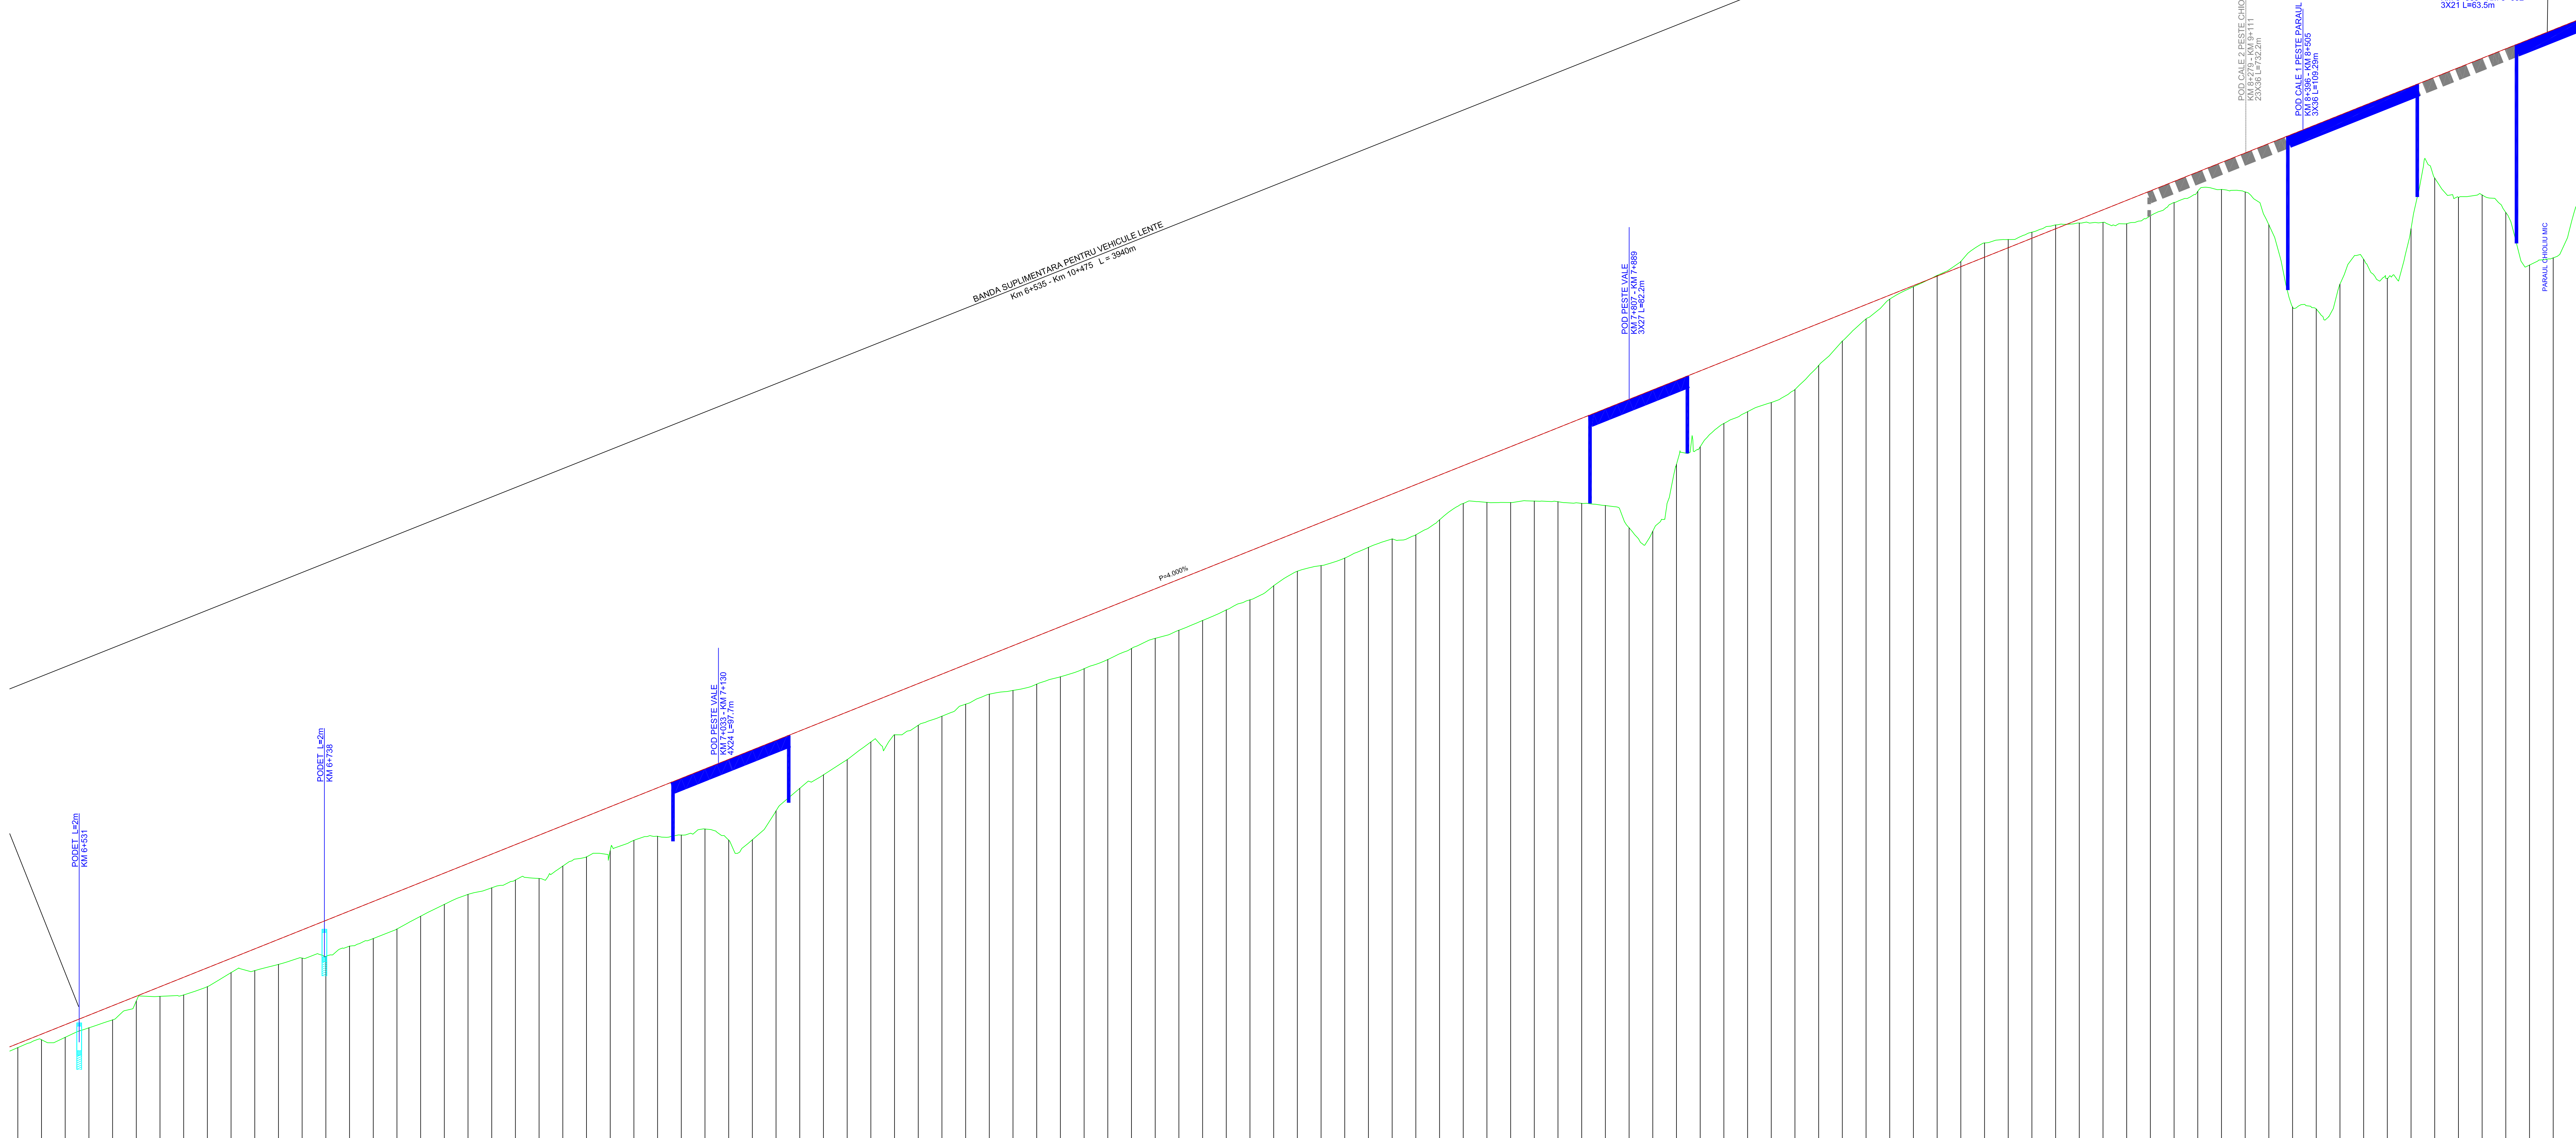

DATUM LEVEL=813 PL.REF=813	


P=4.00% L=2454.32

R=3500.00 L=632.76

D=339.51

R=6000.00 L=260.98

D=403.87

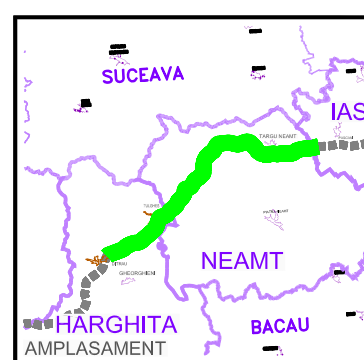

BENEFICIAR



COMPANIA NATIONALA DE AUTOSTRAZI SI DRUMURI NATIONALE DIN ROMANIA

PROIECTANT



IPTANA S.A.

INVESTITIA

AUTOSTRAZA  
DITRAU-TARGU NEAMT

CONTRACT Nr: 92 / 58623 / 4275

FAZA DE PROIECTARE

Studiu de Fezabilitate

Proiectat Ing. M. Georgescu	Desenat Ing. R. Georgescu
Verificat Ing. M. Moroiaru	Suf. Proiect Ing. V. Osman

LUCRARI DE DRUMURI

Scara: 1:2000 / 1:200

Data: IANUARIE 2011

PROFIL LONGITUDINAL  
KM 6+480 - KM 8+640

Doc: IPT-SF-DPL-004 Rev: 0