


DITRAU


TARGU NEAMT

BANDA SUPLEMENTARA PENTRU VECHICULE LENTE  
Km 6+535 - Km 10+475 L = 3940m

BANDA SUPLEMENTARA PENTRU VECHICULE LENTE  
Km 6+535 - Km 10+475 L = 3940m

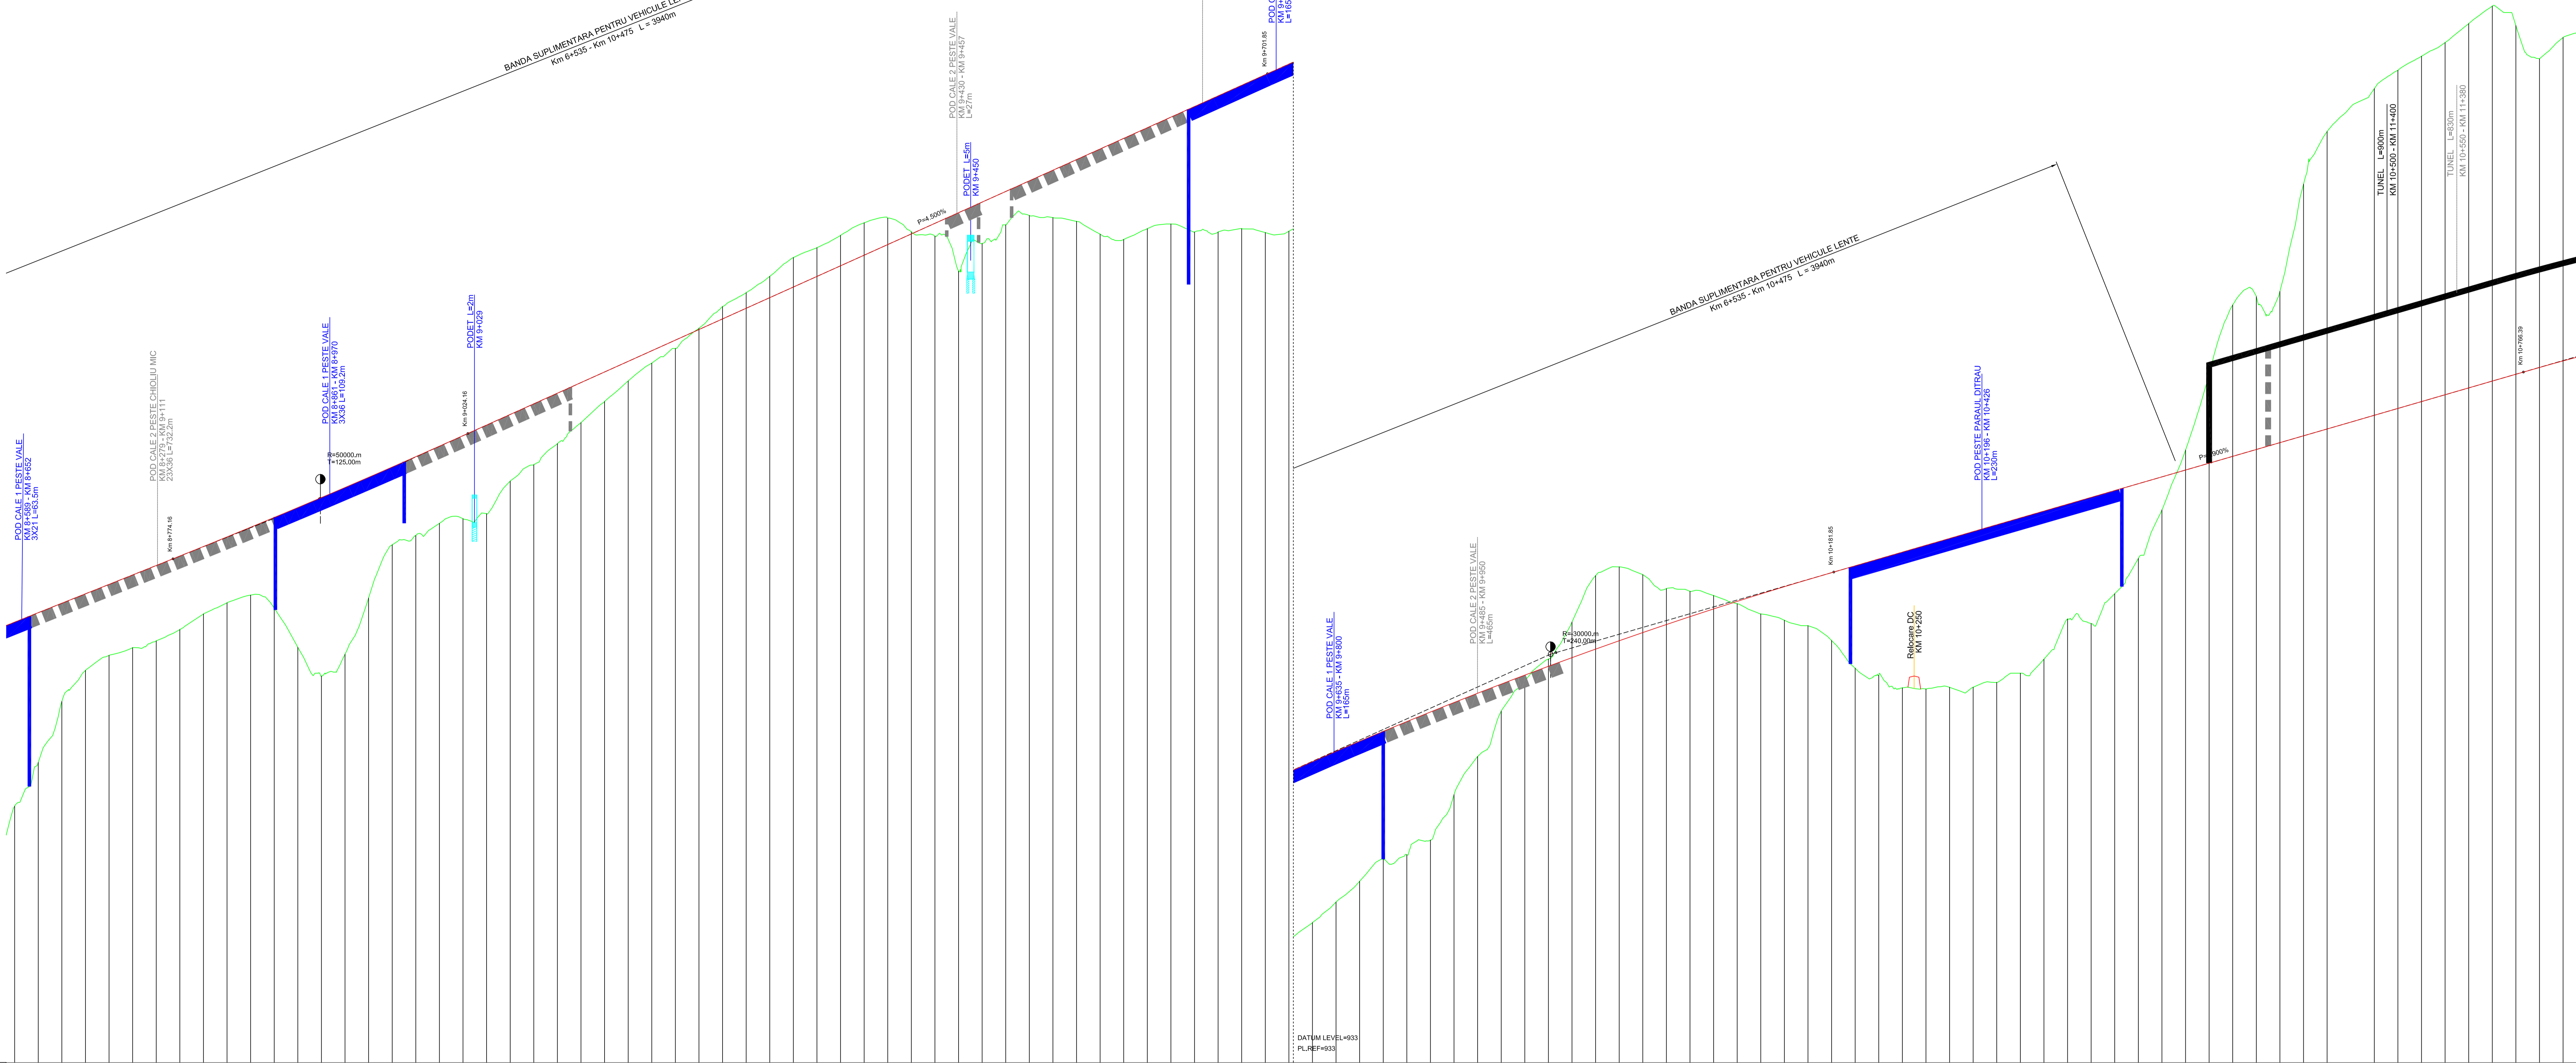

CHAIMAGE	KILOMETRAJ	GRADE LEVELS	COTE PROJECT	GROUND LEVELS	COTE TEREN	LEVELS DIFFERENCE	DIFERENTE IN AX	VERTIC. GEOMETR. DECLIVITATI	HORIZ. GEOMETR. AMENAJARE PLAN
884.75	903.37	8460.00							
884.44	911.13	8460.00							
883.87	911.83	8460.00							
886.34	912.73	84700.00							
887.59	913.53	84700.00							
888.16	914.33	84740.00							
888.75	915.13	84760.00							
889.69	916.09	84774.16							
889.80	916.25	84782.85							
911.02	916.73	84800.00							
911.99	917.55	84800.00							
912.61	918.37	84800.00							
911.51	918.39	84800.00							
908.16	920.04	84800.00							
907.70	920.48	84800.00							
919.09	920.53	84800.00							
919.52	922.03	84800.00							
922.29	927.83	84800.00							
923.86	928.83	84800.00							
925.46	929.73	84800.00							
927.24	930.63	84800.00							
929.02	931.53	84800.00							
930.77	932.43	84800.00							
932.26	933.33	84800.00							
933.52	934.23	84800.00							
935.25	935.13	84800.00							
937.07	936.03	84800.00							
938.64	937.83	84800.00							
941.23	938.73	84800.00							
942.07	939.63	84800.00							
943.11	940.53	84800.00							
944.17	941.43	84800.00							
944.57	942.33	84800.00							
943.41	943.23	84800.00							
943.04	944.13	84800.00							
940.07	945.03	84800.00							
942.42	945.93	84800.00							
944.00	946.83	84800.00							
946.79	947.73	84800.00							
946.61	948.63	84800.00							
948.30	949.53	84800.00							
948.24	950.43	84800.00							
942.76	951.33	84800.00							
944.07	952.23	84800.00							
944.07	953.13	84800.00							
943.40	954.03	84800.00							
943.39	954.93	84800.00							
943.86	955.83	84800.00							
943.36	956.73	84800.00							
944.46	957.63	84800.00							
946.60	958.53	84800.00							
948.37	959.43	84800.00							
950.22	959.07	84800.00							
950.61	960.36	84800.00							
951.65	962.71	84800.00							
952.70	963.51	84800.00							
956.94	964.30	84800.00							
962.78	965.09	84800.00							
963.33	965.64	84800.00							
967.19	966.68	84800.00							
970.24	967.52	84800.00							
974.27	968.04	84800.00							
975.01	968.75	10+000.00							
974.36	969.44	10+020.00							
973.17	970.12	10+040.00							
972.94	970.79	10+060.00							
972.28	971.45	10+080.00							
971.69	972.09	10+100.00							
971.02	972.72	10+120.00							
970.46	973.33	10+140.00							
970.02	973.93	10+160.00							
969.77	974.53	10+180.00							
969.42	975.10	10+200.00							
968.59	975.68	10+220.00							
967.75	976.26	10+240.00							
966.86	976.84	10+260.00							
966.00	977.42	10+280.00							
964.61	978.00	10+300.00							
962.22	978.58	10+320.00							
960.00	979.16	10+340.00							
957.19	979.74	10+360.00							
955.00	980.32	10+380.00							
952.21	980.90	10+400.00							
952.74	981.48	10+420.00							
952.73	982.06	10+440.00							
949.84	982.64	10+460.00							
948.47	983.22	10+480.00							
949.30	983.80	10+500.00							
949.23	984.38	10+520.00							
949.02	984.96	10+540.00							
948.38	985.54	10+560.00							
1007.48	986.12	10+580.00							
1011.19	986.70	10+600.00							
987.29	987.28	10+620.00							
1015.55	987.86	10+640.00							
1017.14	988.44	10+660.00							
1018.28	989.02	10+680.00							
1019.48	989.60	10+700.00							
1021.08	990.18	10+720.00							
1022.45	990.76	10+740.00							
1025.02	991.34	10+760.00							
1018.84	991.91	10+780.00							
1019.38	992.47	10+800.00							

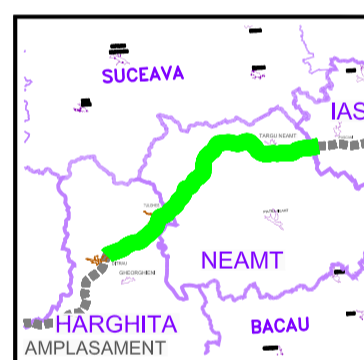

**BENEFICIAR**  
  
 COMANIA NATIONALA DE AUTOSTRAZI SI DRUMURI NATIONALE DIN ROMANIA

**PROIECTANT**  
  
 IPTANA S.A.

**INVESTITIA**  
 AUTOSTRADA  
 DITRAU-TARGU NEAMT

CONTRACT Nr: 92 / 58623 / 4275

**FAZA DE PROIECTARE**  
 Studiu de Fezabilitate

Proiectat Ing. M. Georgescu	Desenat Ing. R. Georgescu
Verificat Ing. M. Moroiaru	Suf. Proiect Ing. V. Osman

**LUCRARI DE DRUMURI**  
 Scara: 1:2000 / 1:200  
 Data: IANUARIE 2011

**PROFIL LONGITUDINAL**  
 KM 8+640 - KM 10+800