




← DITRAU

TARGU NEAMT →

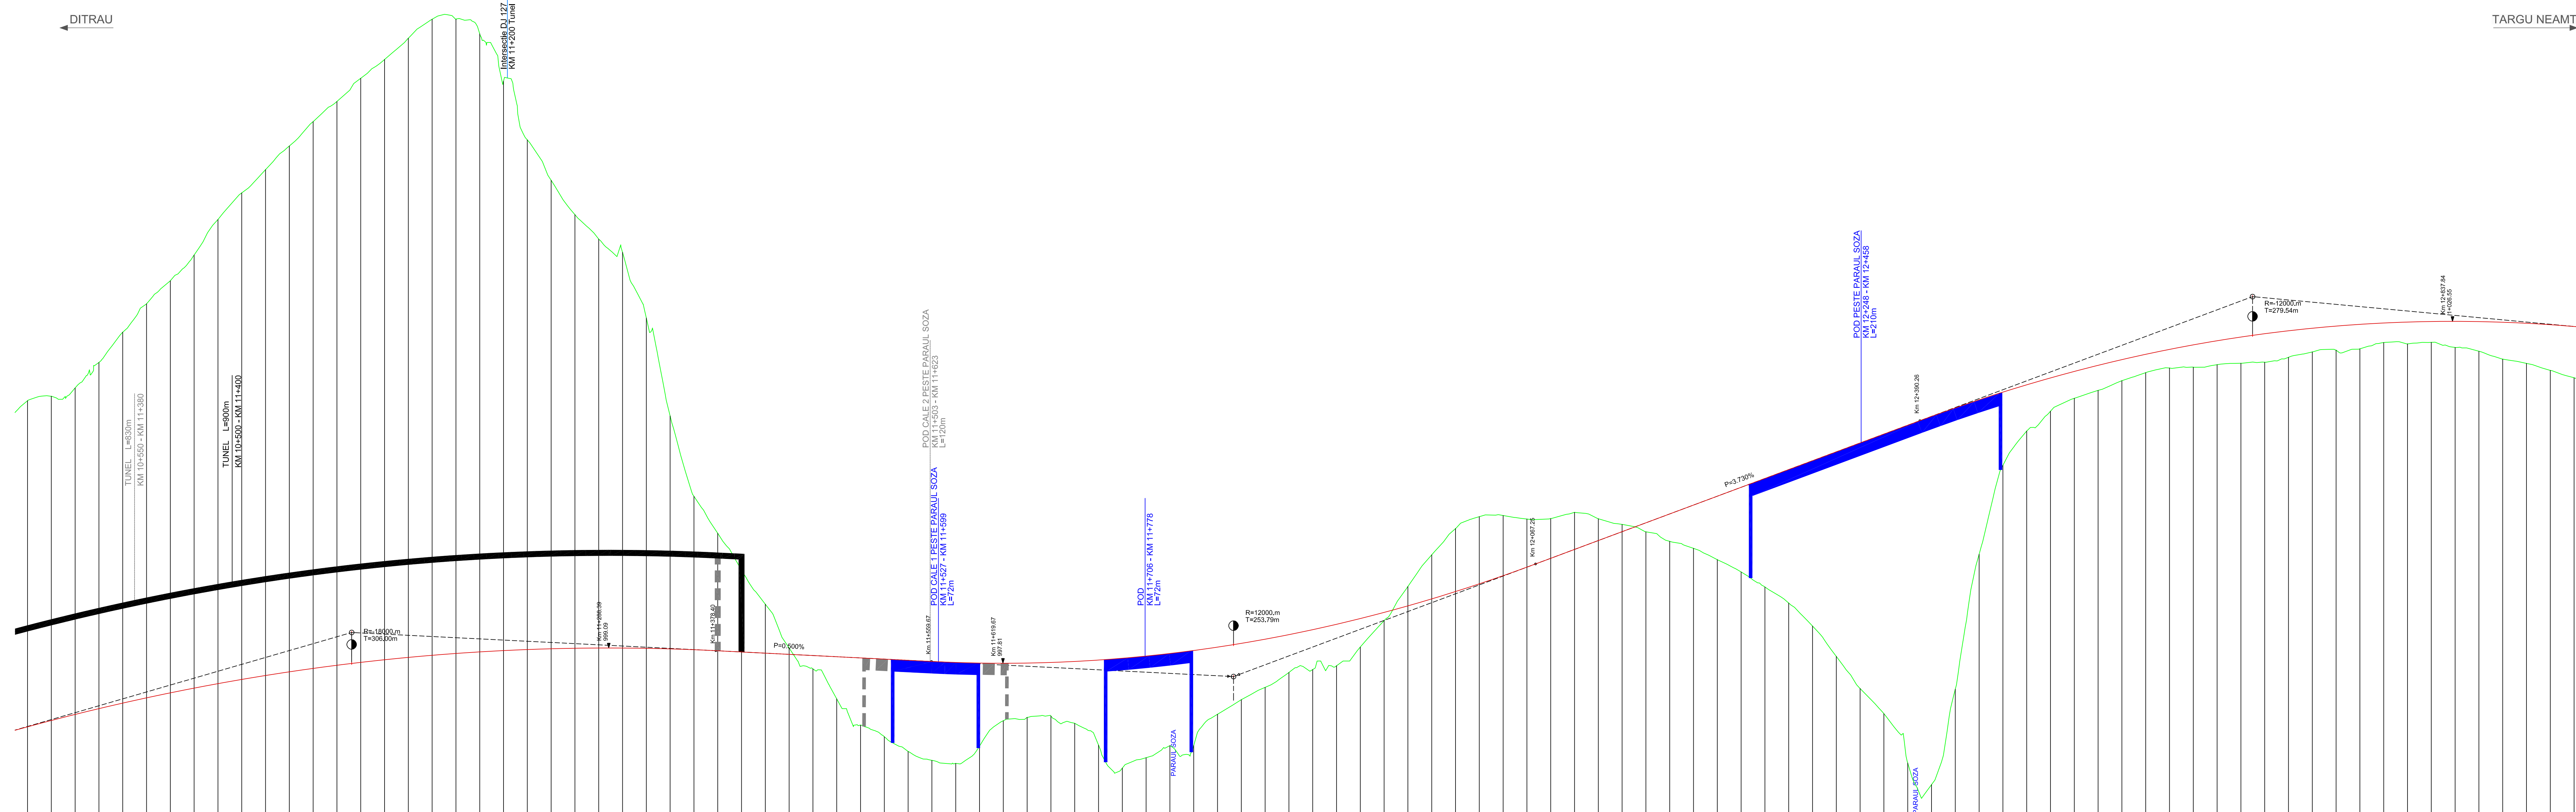

DATUM LEVEL=985  
 PL-REF=985

CHAINAGE KILOMETRAJ	GRADE LEVELS COTE PROIECT	GROUND LEVELS COTE TEREN

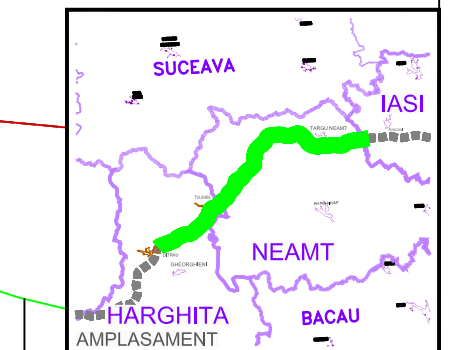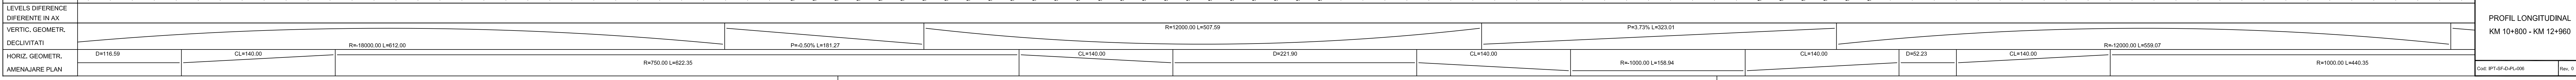

**BENEFICIAR**

COMPANIA NATIONALA DE AUTOSTRAZI  
SI DRUMURI NATIONALE DIN ROMANIA

**PROIECTANT**

IPTANA S.A.

**INVESTITIA**

AUTOSTRADA  
DITRAU - TARGU NEAMT

CONTRACT Nr: 92 / 58623 / 4275

**FAZA DE PROIECTARE**

Studiu de Fezabilitate

Proiectat Ing. M. Georgescu	Desenat Ing. R. Georgescu
Verificat Ing. M. Moroiu	Self Proiect Ing. V. Osman

**LUCRARI DE DRUMURI**

Scara: 1:2000 / 1:200

Data: IANUARIE 2011

**PROFIL LONGITUDINAL**

KM 10+800 - KM 12+960

Cost: IPT-SF-D-PL-008    Rev. 0