



DITRAU

TARGU NEAMT

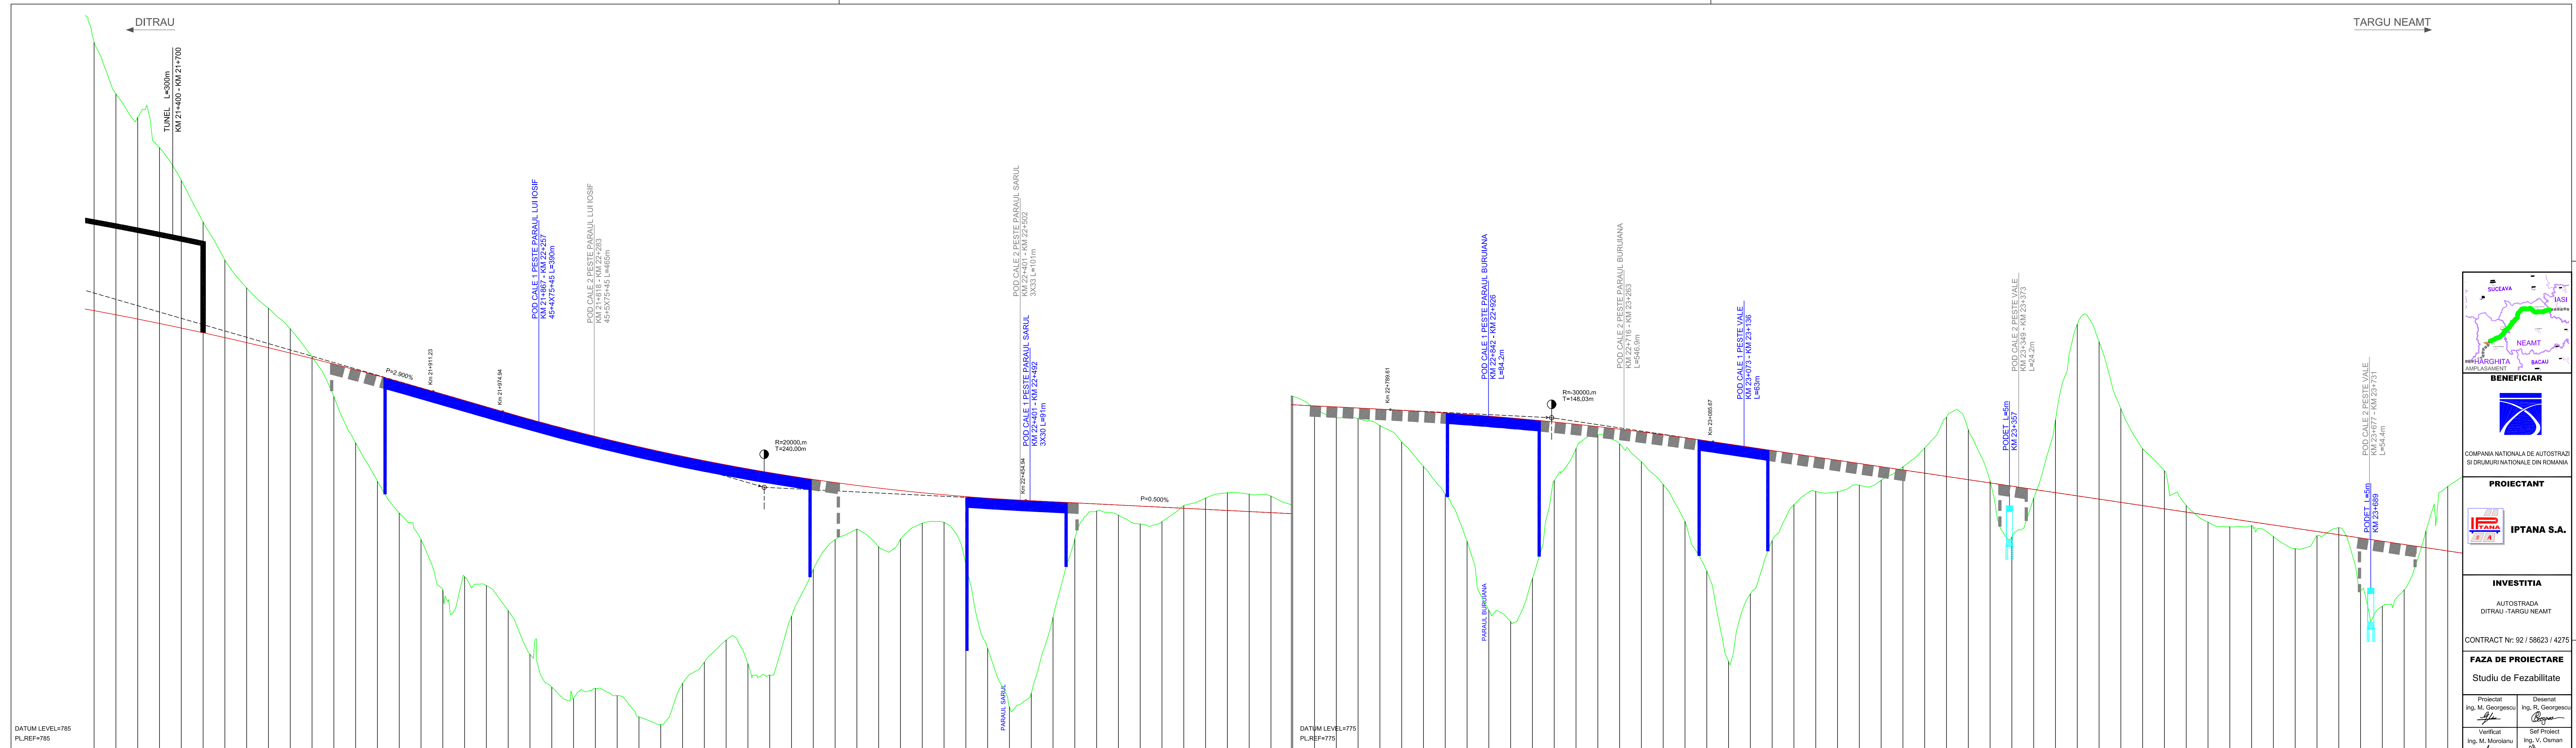

CHAINAGE	21+000.00	21+100.00	21+200.00	21+300.00	21+400.00	21+500.00	21+600.00	21+700.00	21+800.00	21+900.00	22+000.00	22+100.00	22+200.00	22+300.00	22+400.00	22+500.00	22+600.00	22+700.00	22+800.00	22+900.00	23+000.00	23+100.00	23+200.00	23+300.00	23+400.00	23+500.00	23+600.00	23+700.00	
LEVELS DIFFERENCE																													
DIFERENTE IN AX																													
VERTIC. GEOMETR.																													
DECLIVITATI																													
HORIZ. GEOMETR.																													
AMENAJARE PLAN																													

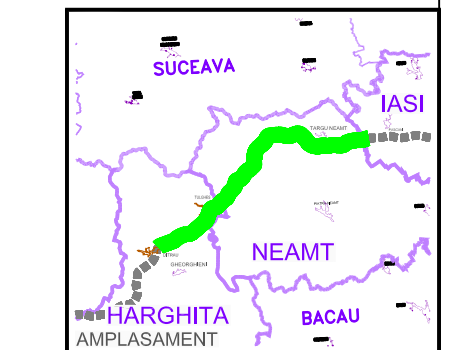

**BENEFICIAR**  
 COMPANIA NATIONALA DE AUTOSTRAZI SI DRUMURI NATIONALE DIN ROMANIA

**PROIECTANT**  
 IPTANA S.A.

**INVESTITIA**  
 AUTOSTRAZA DITRAU - TARGU NEAMT

**FAZA DE PROIECTARE**  
 Studiu de Fezabilitate

**LUCRARI DE DRUMURI**  
 Scara: 1:2000 / 1:200  
 Data: IANUARIE 2011  
**PROFIL LONGITUDINAL**  
 KM 21+600 - KM 23+760