

BENEFICIAR

 COMPANIA NATIONALA DE AUTOSTRAZI SI DRUMURI NATIONALE DIN ROMANIA

PROIECTANT
IPTANA S.A.

INVESTITIA
 AUTOSTRADA DITRAU - TARGU NEAMT

CONTRACT Nr: 92 / 58623 / 4275

FAZA DE PROIECTARE
 Studiu de Fezabilitate

Proiectat Ing. M. Georgescu	Desenat Ing. R. Georgescu
Verificat Ing. M. Moroiu	Sef Proiect Ing. V. Osman


Lucrari de Drumuri

Scara: 1:2000 / 1:200

Data: IANUARIE 2011

PROFIL LONGITUDINAL
 KM 36+720 - KM 38+880

Code: IPT-SF-D-PL-018 Rev. 0

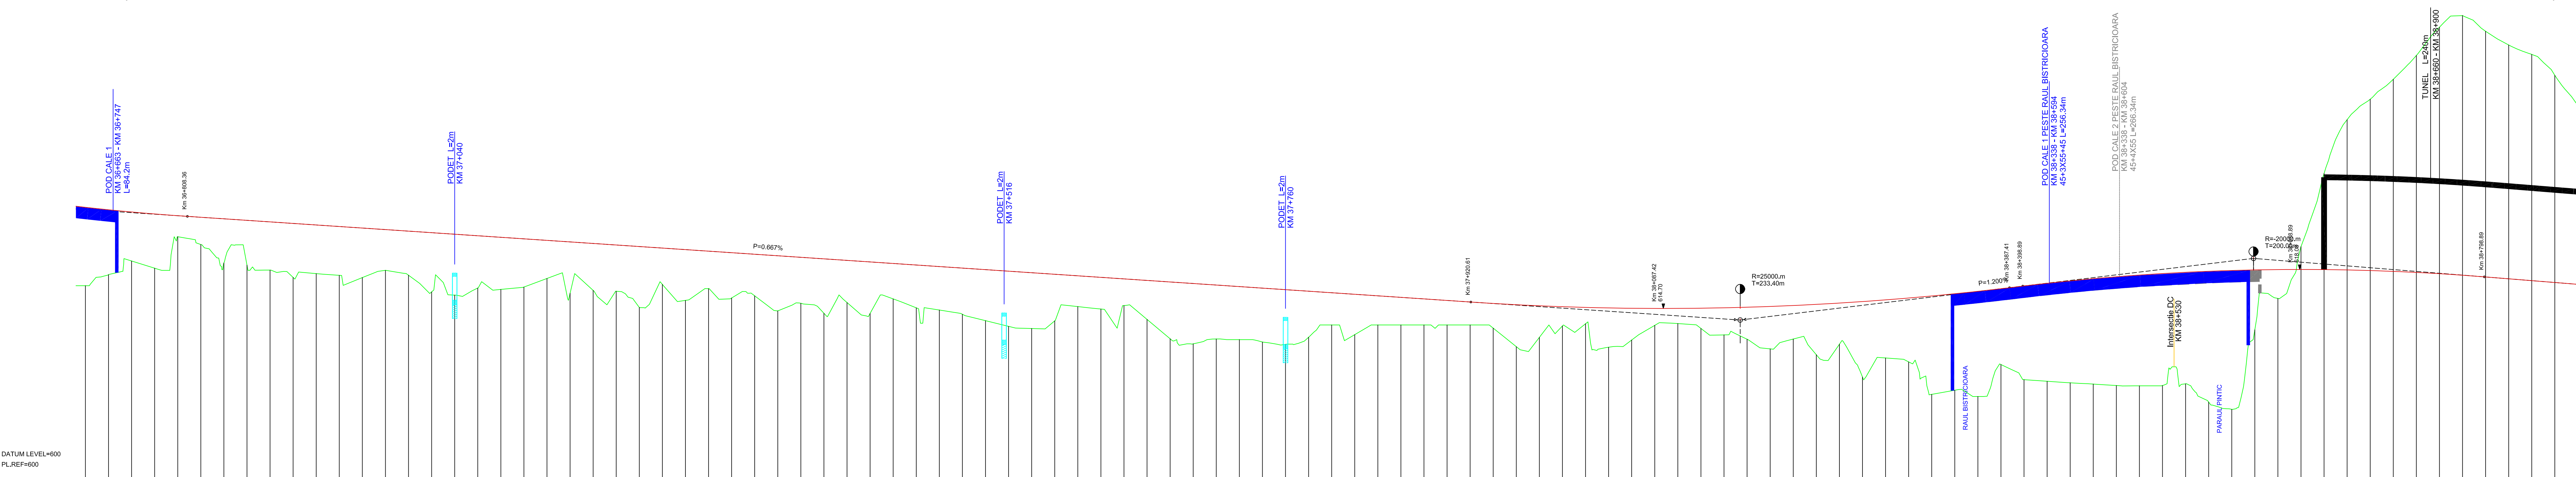

CHAINAGE	GRADE LEVELS COTE PROJECT	GROUND LEVELS COTE TEREN	LEVELS DIFFERENCE DIFERENTE IN AX

