

DITRAU ←

→ TARGU NEAMT



BENEFICIAR



COMPANIA NATIONALA DE AUTOSTRAZI SI DRUMURI NATIONALE DIN ROMANIA

PROIECTANT



INVESTITIA

AUTOSTRADA DITRAU - TARGU NEAMT

CONTRACT Nr: 92 / 58623 / 4275

FAZA DE PROIECTARE

Studiu de Fezabilitate

Proiectat ing. M. Georgescu	Desenat ing. R. Georgescu
Verificat ing. V. Moroluanu	Sef Proiect ing. V. Osman


Lucrari de Drumuri

Scara: 1:2000 / 1:200

Data: IANUARIE 2011

PROFIL LONGITUDINAL
KM 41+040 - KM 43+200

Cod: IPT-SF-D-PL-020 Rev: 0

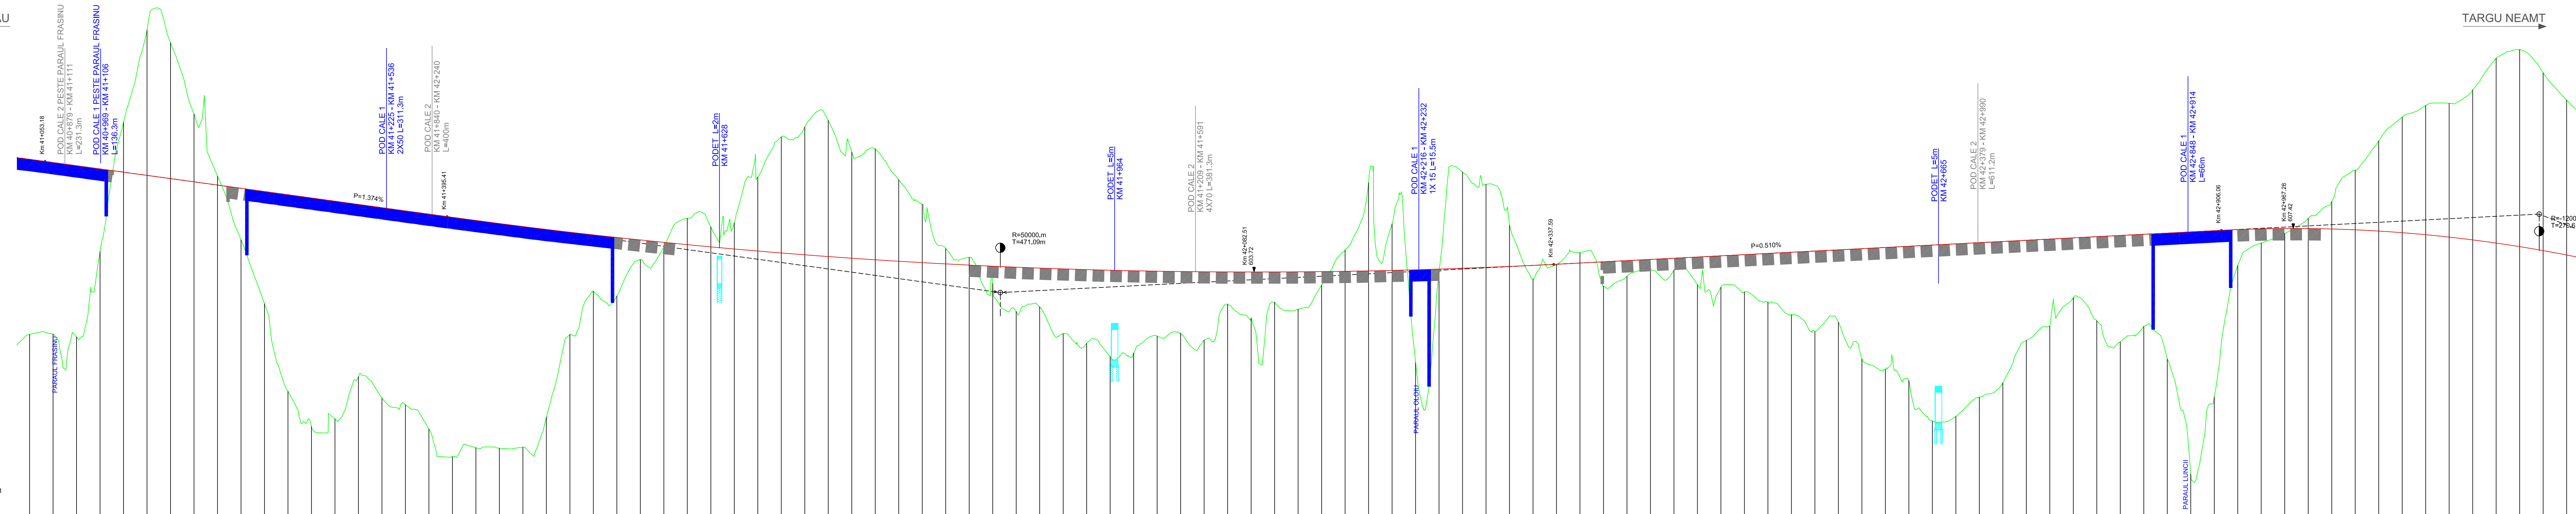


DATUM LEVEL=583
PL_REF=583

