



DITRAU

TARGU NEAMT

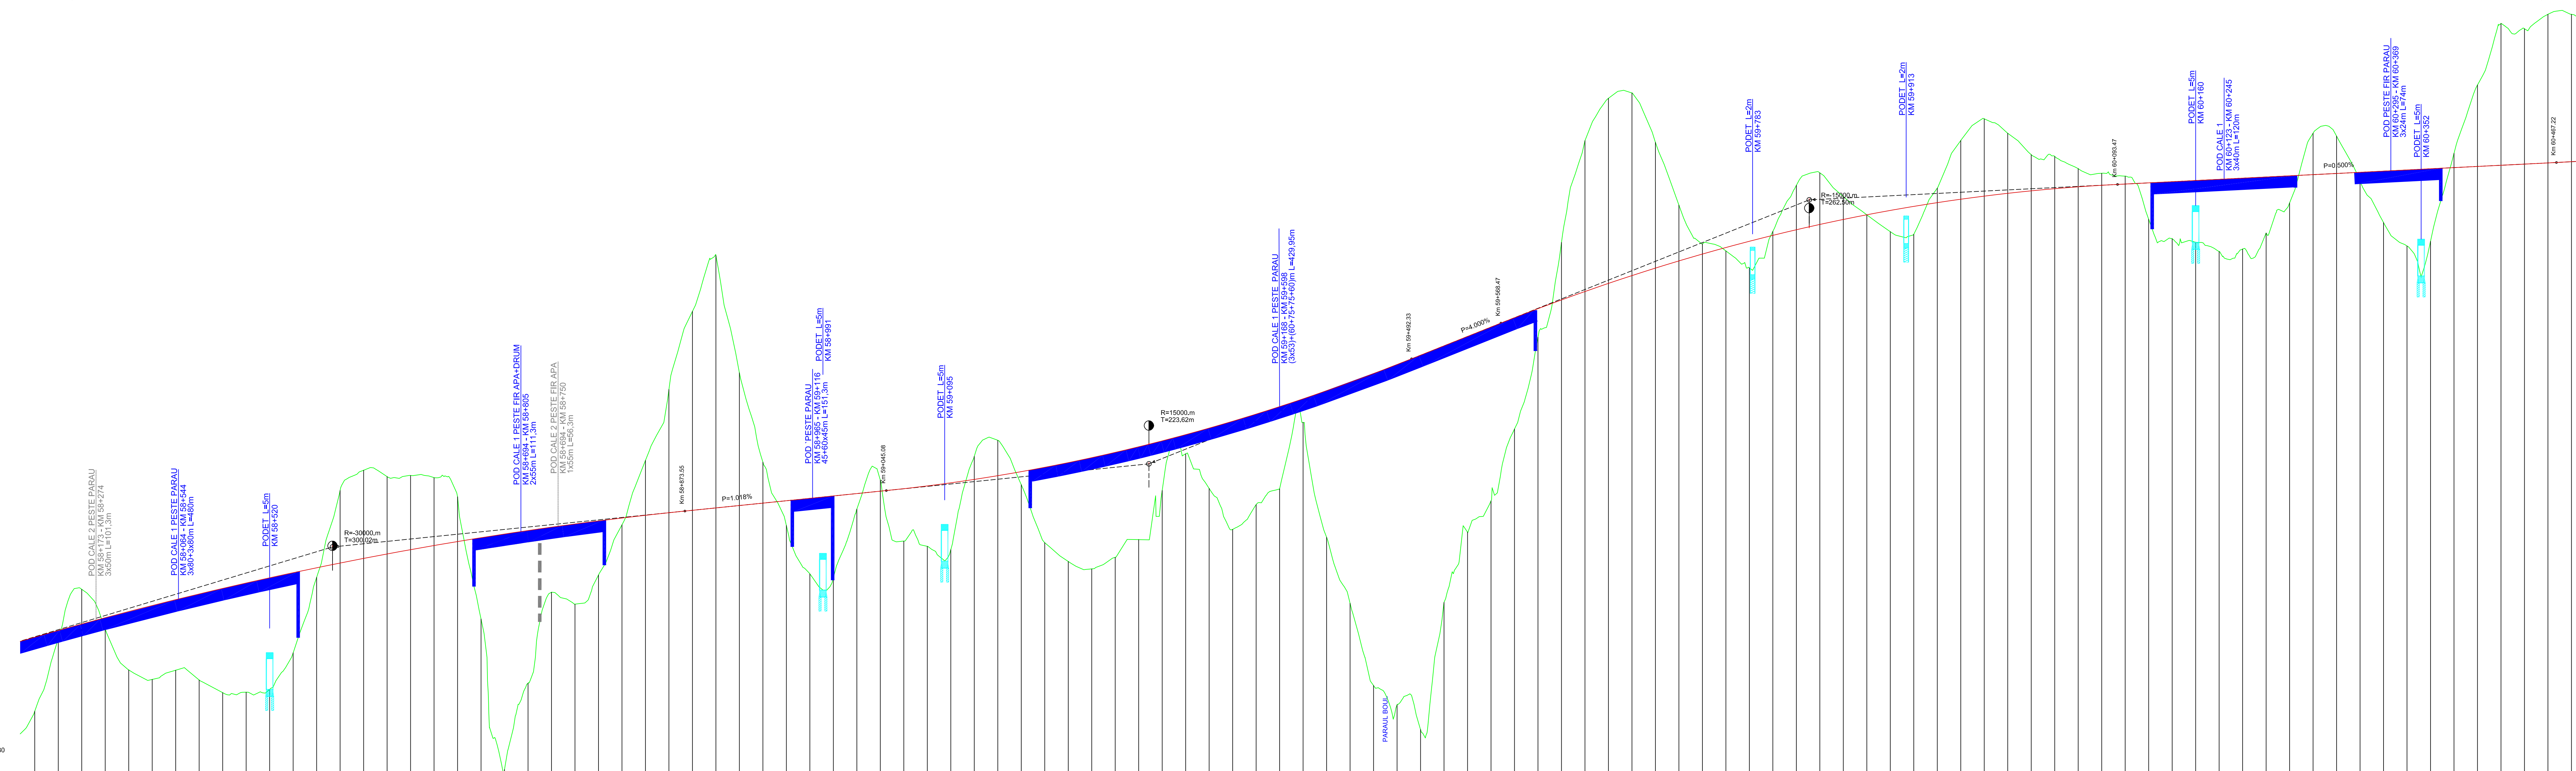

DATUM LEVEL=580 PL-REF=580	
CHAINAGE	585.40 591.71 588.320.00
KILOMETRAJ	591.58 592.27 585.340.00
GRADE LEVELS	595.79 592.83 585.360.00
COTE PROIECT	592.29 593.37 585.390.00
GROUND LEVELS	586.91 593.89 585.400.00
COTE TEREN	586.11 594.40 585.420.00
LEVELS DIFFERENCE	588.89 594.00 585.440.00
DIFERENTE IN AX	588.08 593.39 585.460.00
VERTIC. GEOMETR.	586.98 595.86 585.480.00
DECLIVITATI	587.02 596.32 585.500.00
HORIZ. GEOMETR.	587.26 596.77 585.520.00
AMENAJARE PLAN	590.38 597.20 585.540.00
	596.80 597.62 585.560.00
	604.20 598.04 585.580.00
	605.53 598.42 585.600.00
	605.38 598.80 585.620.00
	605.48 599.18 585.640.00
	605.30 599.52 585.660.00
	603.67 599.86 585.680.00
	593.25 600.18 585.700.00
	586.44 600.50 585.720.00
	597.79 600.79 585.740.00
	595.54 601.08 585.760.00
	594.52 601.35 585.780.00
	597.01 601.61 585.800.00
	601.28 601.86 585.820.00
	606.77 602.09 585.840.00
	612.81 602.31 585.860.00
	619.46 602.52 585.880.00
	624.22 602.72 585.900.00
	614.23 602.93 585.920.00
	606.62 603.13 585.940.00
	601.22 603.33 585.960.00
	597.10 603.54 585.980.00
	596.78 603.74 586.000.00
	602.62 603.94 586.020.00
	605.09 604.15 586.040.00
	604.20 586.060.00
	598.89 604.36 586.080.00
	598.45 604.60 586.100.00
	598.16 604.84 586.120.00
	607.11 605.15 586.140.00
	606.48 605.47 586.160.00
	604.70 605.81 586.180.00
	598.76 606.18 586.200.00
	598.16 606.58 586.220.00
	597.53 607.00 586.240.00
	596.51 607.45 586.260.00
	600.02 607.93 586.280.00
	606.14 586.300.00
	604.20 608.43 586.320.00
	607.33 608.96 586.340.00
	604.38 609.52 586.360.00
	600.89 610.10 586.380.00
	603.00 610.71 586.400.00
	604.35 611.35 586.420.00
	610.00 612.01 586.440.00
	600.22 612.70 586.460.00
	594.59 613.42 586.480.00
	597.59 614.18 586.500.00
	585.94 614.93 586.520.00
	583.84 615.42 586.540.00
	594.67 616.53 586.560.00
	600.65 617.33 586.580.00
	603.31 618.13 586.600.00
	616.47 586.620.00
	606.44 618.92 586.640.00
	617.26 619.69 586.660.00
	625.33 620.44 586.680.00
	634.01 621.18 586.700.00
	637.61 621.85 586.720.00
	636.07 622.61 586.740.00
	633.86 623.19 586.760.00
	628.51 623.79 586.780.00
	625.22 624.35 586.800.00
	624.61 624.91 586.820.00
	623.17 625.44 586.840.00
	626.29 625.94 586.860.00
	630.20 626.42 586.880.00
	631.26 626.87 586.900.00
	626.24 627.29 586.920.00
	627.69 627.69 586.940.00
	626.25 628.06 586.960.00
	626.03 628.41 586.980.00
	629.96 628.73 587.000.00
	634.02 629.02 587.020.00
	635.88 629.29 587.040.00
	634.64 629.52 600.000.00
	632.81 629.73 600.020.00
	625.26 629.92 600.040.00
	631.62 630.07 600.060.00
	631.23 630.21 600.080.00
	630.09 630.31 600.100.00
	627.31 630.41 600.120.00
	626.65 630.51 600.140.00
	625.35 630.61 600.160.00
	624.57 630.71 600.180.00
	624.77 630.81 600.200.00
	626.14 630.91 600.220.00
	628.71 631.01 600.240.00
	634.64 631.11 600.260.00
	634.39 631.21 600.280.00
	630.55 631.31 600.300.00
	627.03 631.41 600.320.00
	625.04 631.51 600.340.00
	625.44 631.61 600.360.00
	632.93 631.71 600.380.00
	638.75 631.81 600.400.00
	643.99 631.91 600.420.00
	643.54 632.01 600.440.00
	644.77 632.11 600.460.00
	644.77 632.22 600.480.00

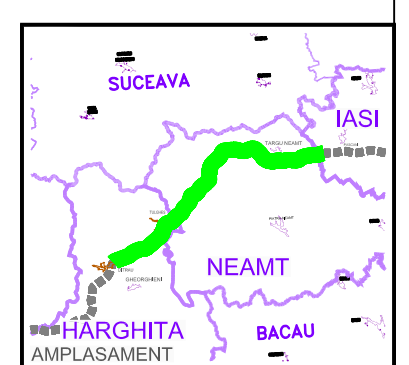

BENEFICIAR

 COMPANIA NATIONALA DE AUTOSTRAZI
 SI DRUMURI NATIONALE DIN ROMANIA

PROIECTANT

IPTANA S.A.

INVESTITIA
 AUTOSTRAZA
 DITRAU - TARGU NEAMT

CONTRACT Nr: 92 / 58623 / 4275
FAZA DE PROIECTARE
 Studiu de Fezabilitate
 Proiectat Ing. M. Georgescu
 Desenat Ing. R. Georgescu
 Verificat Ing. V. Moroiaru
 Self Proiect Ing. V. Osman

LUCRARI DE DRUMURI
 Scara: 1:2000 / 1:200
 Data: IANUARIE 2011
PROFIL LONGITUDINAL
 KM 58+320 - KM 60+480
 Cod: IPT-SF-D-PL-028 Rev. 0