



BANDA SUPLEMENTARA PENTRU VEICULE LENTE
Km 63+290 - Km 66+610 L = 3320m

BANDA SUPLEMENTARA PENTRU VEICULE LENTE
Km 63+290 - Km 66+610 L = 3320m

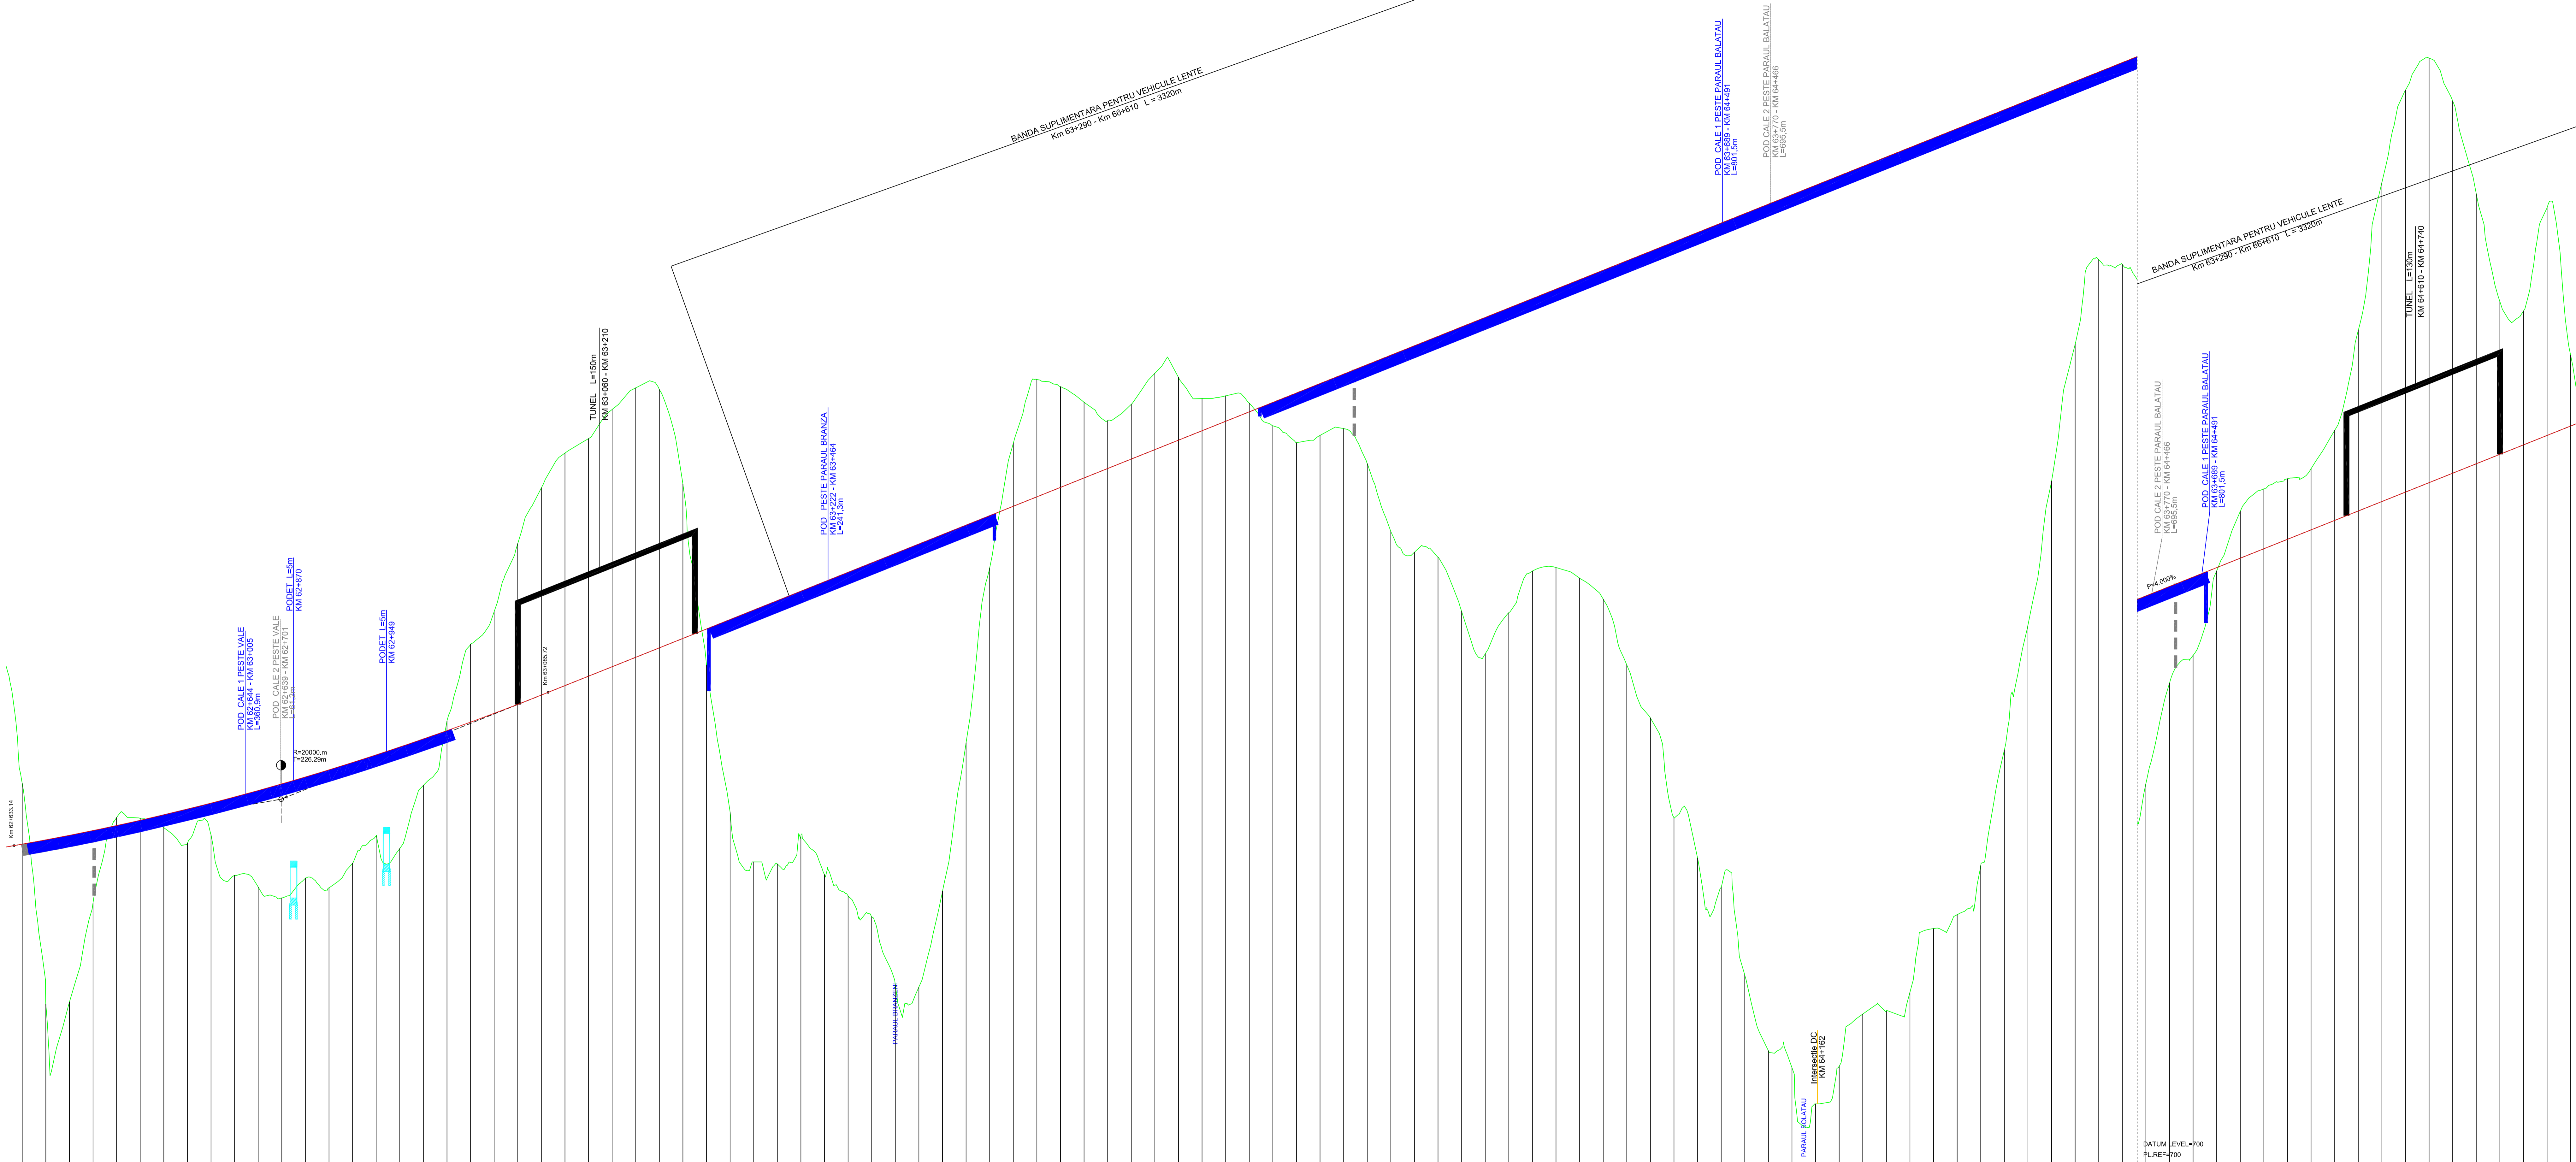

CHAINAGE	62+000	62+100	62+200	62+300	62+400	62+500	62+600	62+700	62+800	62+900	63+000	63+100	63+200	63+300	63+400	63+500	63+600	63+700	63+800	63+900	64+000	64+100	64+200	64+300	64+400	64+500	64+600	64+700	64+800																																					
KILOMETRAJ	0	100	200	300	400	500	600	700	800	900	1000	1100	1200	1300	1400	1500	1600	1700	1800	1900	2000	2100	2200	2300	2400	2500	2600	2700	2800																																					
DIFERENTE IN AX	
VERTIC. GEOMETR. DECLIVITATI	R=20000.00 L=452.58																D=471.33										CL=140.00										R=10000.00 L=789.25										CL=140.00										D=									
HORIZ. GEOMETR. AMENAJARE PLAN	R=5000.00 L=607.58	

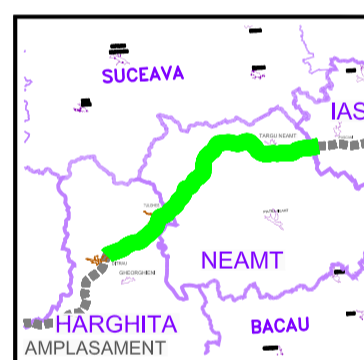

BENEFICIAR



COMPANIA NATIONALA DE AUTOSTRAZI SI DRUMURI NATIONALE DIN ROMANIA

PROIECTANT



INVESTITIA

AUTOSTRADA DITRAU - TARGU NEAMT

CONTRACT Nr: 92 / 58623 / 4275

FAZA DE PROIECTARE

Studiu de Fezabilitate

Proiectat Ing. M. Georgescu	Desenat Ing. R. Georgescu
Verificat Ing. M. Morolau	Suf. Proiect Ing. V. Osman

LUCRARI DE DRUMURI

Scara: 1:2000 / 1:200

Data: IANUARIE 2011

PROFIL LONGITUDINAL
KM 62+640 - KM 64+800