


DITRAU

TARGU NEAMT

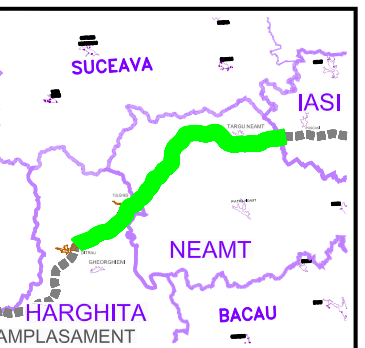

BENEFICIAR



COMPANIA NATIONALA DE AUTOSTRAZI SI DRUMURI NATIONALE DIN ROMANIA

PROIECTANT



INVESTITIA

AUTOSTRADA DITRAU - TARGU NEAMT

CONTRACT Nr: 92 / 58623 / 4275

FAZA DE PROIECTARE

Studiu de Fezabilitate

Proiectat Ing. M. Georgescu	Desenat Ing. R. Georgescu
Verificat Ing. V. Moroluanu	Sef Proiect Ing. V. Osman

Lucrari de Drumuri


Scara: 1:2000 / 1:200

Data: IANUARIE 2011

PROFIL LONGITUDINAL
KM 103+680 - KM 105+840

Cod: IPT-SF-D-PL-049

Rev. 0

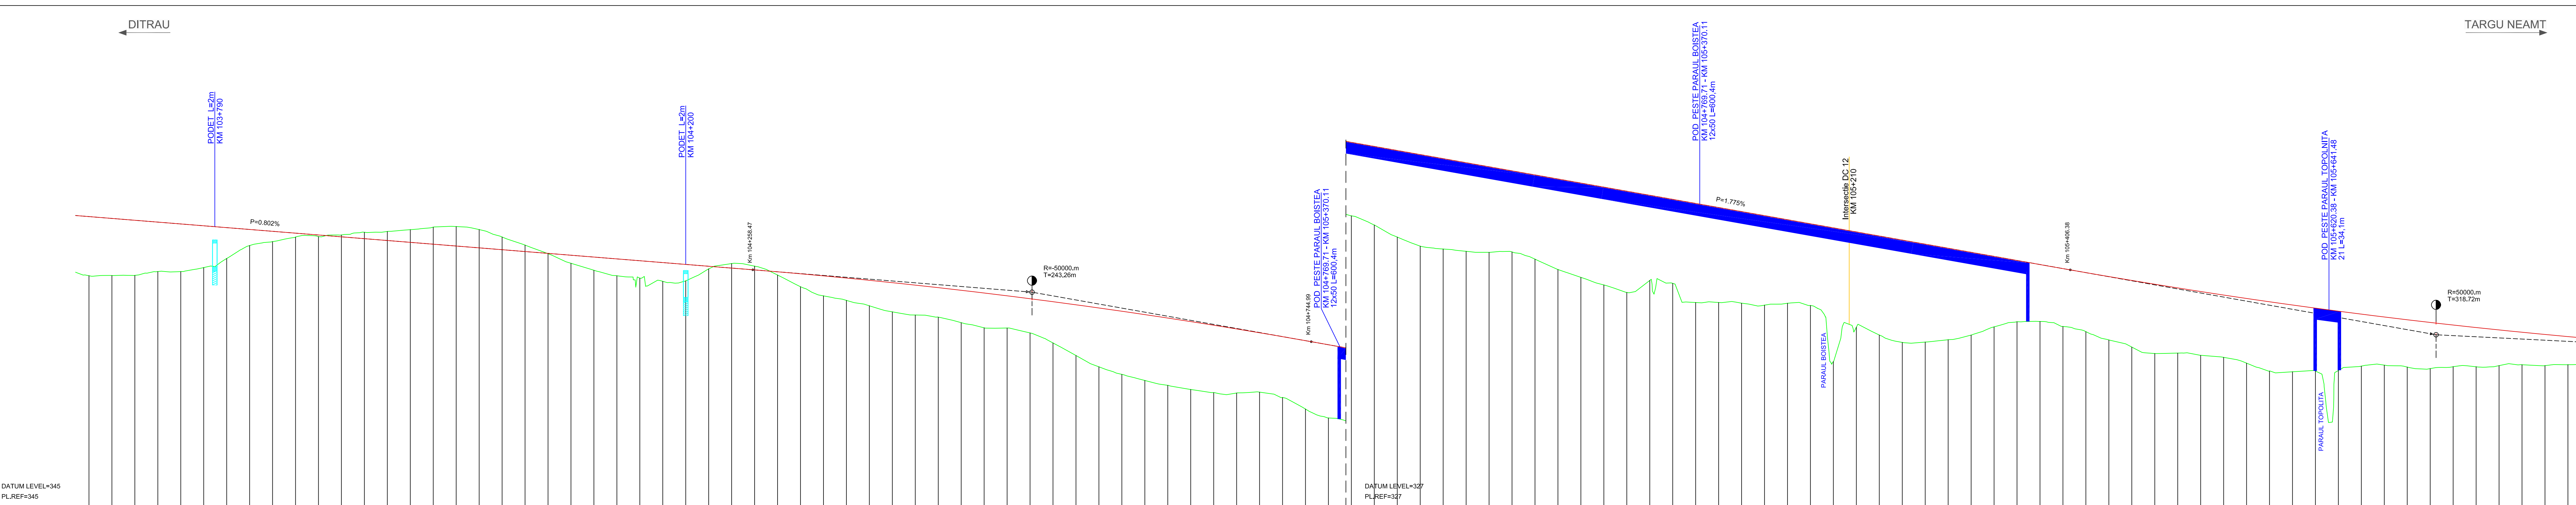

CHAINAGE KILOMETRAJ	GRADE LEVELS COTE PROIECT	GROUND LEVELS COTE TEREN	LEVELS DIFFERENCE DIFERENTE IN AX	VERTIC. GEOMETR.	DECLIVITATI	HORIZ. GEOMETR.	AMENAJARE PLAN
103+680.00	370.60	365.44					
103+700.00	370.44	365.46					
103+720.00	370.28	365.47					
103+740.00	370.12	365.80					
103+760.00	369.95	365.80					
103+780.00	369.79	366.15					
103+800.00	369.63	366.94					
103+820.00	369.47	369.07					
103+840.00	369.31	368.41					
103+860.00	369.15	368.81					
103+880.00	368.99	368.85					
103+900.00	368.83	368.99					
103+920.00	368.67	369.23					
103+940.00	368.51	369.30					
103+960.00	368.35	369.46					
103+980.00	368.19	369.68					
104+000.00	368.03	369.73					
104+020.00	367.87	369.46					
104+040.00	367.71	368.82					
104+060.00	367.55	368.11					
104+080.00	367.39	367.36					
104+100.00	367.23	366.53					
104+120.00	367.07	365.92					
104+140.00	366.91	365.44					
104+160.00	366.75	365.22					
104+180.00	366.59	364.95					
104+200.00	366.43	365.00					
104+220.00	366.27	366.04					
104+240.00	366.11	366.50					
104+260.00	365.95	366.28					
104+280.00	365.78	365.50					
104+300.00	365.61	364.48					
104+320.00	365.43	363.88					
104+340.00	365.24	363.29					
104+360.00	365.04	362.82					
104+380.00	364.84	362.29					
104+400.00	364.62	362.01					
104+420.00	364.40	361.83					
104+440.00	364.17	361.35					
104+460.00	363.94	360.90					
104+480.00	363.69	360.88					
104+500.00	363.44	360.45					
104+520.00	363.18	359.58					
104+540.00	362.91	358.49					
104+560.00	362.63	357.50					
104+580.00	362.35	356.84					
104+600.00	362.05	356.31					
104+620.00	361.75	355.89					
104+640.00	361.44	355.52					
104+660.00	361.13	355.25					
104+680.00	360.80	355.22					
104+700.00	360.47	355.29					
104+720.00	360.13	354.82					
104+740.00	359.78	353.82					
104+744.98	359.69	353.04					
104+760.00	359.42	353.04					
104+780.00	359.07	352.66					
104+800.00	358.71	351.86					
104+820.00	358.36	350.81					
104+840.00	358.00	350.02					
104+860.00	357.65	349.77					
104+880.00	357.29	349.57					
104+900.00	356.94	349.48					
104+920.00	356.59	349.51					
104+940.00	356.23	348.88					
104+960.00	355.87	347.98					
104+980.00	355.52	347.30					
105+000.00	355.16	346.63					
105+020.00	354.81	345.98					
105+040.00	354.45	347.03					
105+060.00	354.10	346.78					
105+080.00	353.74	345.11					
105+100.00	353.38	345.11					
105+120.00	353.03	345.05					
105+140.00	352.68	344.87					
105+160.00	352.32	345.04					
105+180.00	351.97	344.84					
105+200.00	351.61	339.96					
105+220.00	351.26	342.95					
105+240.00	350.90	342.27					
105+260.00	350.55	341.63					
105+280.00	350.19	341.66					
105+300.00	349.84	341.86					
105+320.00	349.48	342.27					
105+340.00	349.13	342.98					
105+360.00	348.77	343.43					
105+380.00	348.42	343.45					
105+400.00	348.06	343.01					
105+408.38	347.95	342.57					
105+420.00	347.71	342.57					
105+440.00	347.37	341.94					
105+460.00	347.03	341.22					
105+480.00	346.70	340.66					
105+500.00	346.38	340.70					
105+520.00	346.06	340.50					
105+530.06	345.90	340.33					
105+540.00	345.76	339.82					
105+560.00	345.46	339.82					
105+580.00	345.17	339.13					
105+600.00	344.89	339.06					
105+620.00	344.62	339.13					
105+640.00	344.35	339.18					
105+660.00	344.09	339.56					
105+670.06	343.84	339.64					
105+680.00	343.60	339.48					
105+700.00	343.37	339.34					
105+720.00	343.31	339.51					
105+740.00	343.14	339.51					
105+760.00	342.99	339.60					
105+780.00	342.72	339.68					
105+800.00	342.43	339.60					

R=50000.00 L=486.52

P=-1.77% L=661.38

CL=140.00

D=188.48

R=2100.00 L=2177.31