



DITRAU ← TARGU NEAMT →

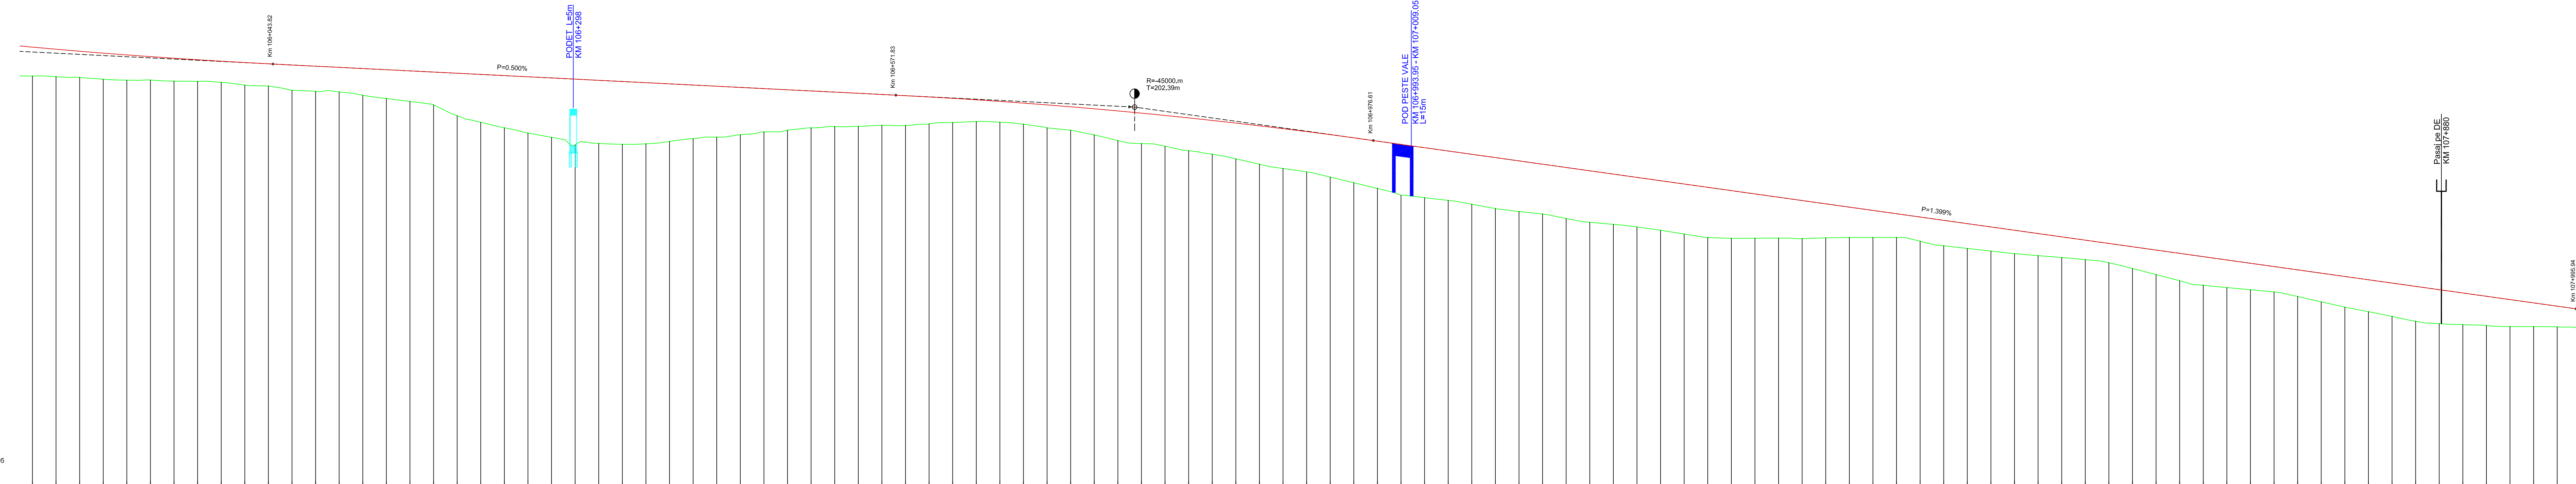

CHAINAGE	GRADE LEVELS COTE PROIECT	GROUND LEVELS COTE TEREN	LEVELS DIFFERENCE DIFERENTE IN AX

DATUM LEVEL=305
PL_REF=305

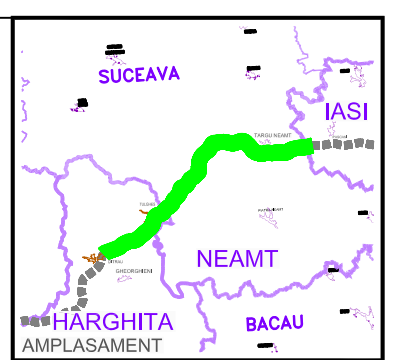

BENEFICIAR
COMPANIA NATIONALA DE AUTOSTRAZI
SI DRUMURI NATIONALE DIN ROMANIA

PROIECTANT
IPTANA S.A.

INVESTITIA
AUTOSTRADA
DITRAU - TARGU NEAMT

CONTRACT Nr: 92 / 58623 / 4275

FAZA DE PROIECTARE
Studiu de Fezabilitate

Proiectat Ing. M. Georgescu	Desenat Ing. P. Georgescu
Verificat Ing. M. Morolianu	Sef Proiect Ing. V. Osman

Lucrari de Drumuri

Scara: 1:2000 / 1:200

Data: IANUARIE 2011

PROFIL LONGITUDINAL
KM 105+840 - KM 108+000

Cod: IPT-SF-D-PL-050 Rev. 0