


DITRAU

TARGU NEAMT

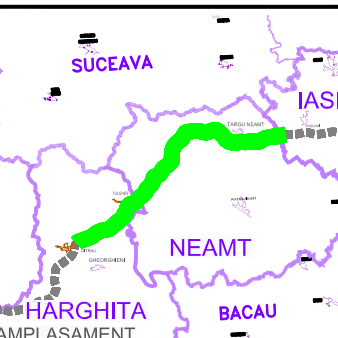

BENEFICIAR



COMPANIA NATIONALA DE AUTOSTRAZI SI DRUMURI NATIONALE DIN ROMANIA

PROIECTANT



INVESTITIA

AUTOSTRADA DITRAU - TARGU NEAMT

CONTRACT Nr: 92 / 58623 / 4275

FAZA DE PROIECTARE

Studiu de Fezabilitate

Proiectat Ing. M. Georgescu	Desenat Ing. R. Georgescu
Verificat Ing. M. Moroiu	Sef Proiect Ing. V. Osman


Lucrari de Drumuri

Scara: 1:2000 / 1:200

Data: IANUARIE 2011

PROFIL LONGITUDINAL
KM 110+160 - KM 112+320

Cod: IPT-SF-D-PL-052 Rev. 0

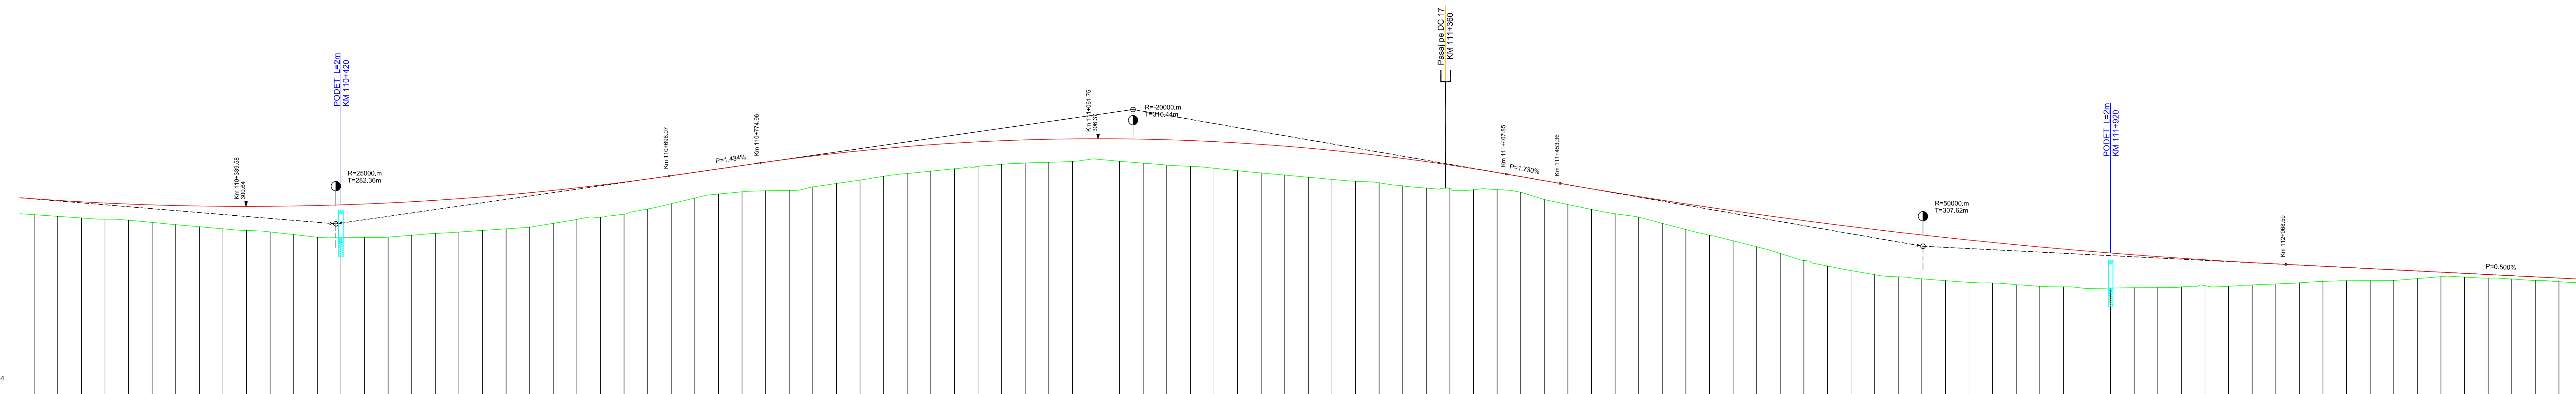

DATUM LEVEL=284
PL-REF=284

CHAINAGE	GRADE LEVELS COTE PROIECT	GROUND LEVELS COTE TEREN	LEVELS DIFFERENCE DIFERENTE IN AX
110+160.00	301.28	299.84	
110+180.00	301.15	299.80	
110+200.00	301.03	299.66	
110+220.00	300.93	299.56	
110+240.00	300.84	299.47	
110+260.00	300.77	299.29	
110+280.00	300.71	299.10	
110+300.00	300.67	298.91	
110+320.00	300.65	298.74	
110+340.00	300.64	298.60	
110+360.00	300.65	298.48	
110+380.00	300.68	298.25	
110+400.00	300.72	298.03	
110+420.00	300.77	297.99	
110+440.00	300.84	298.00	
110+460.00	300.93	298.04	
110+480.00	301.04	298.20	
110+500.00	301.16	298.35	
110+520.00	301.29	298.47	
110+540.00	301.45	298.60	
110+560.00	301.61	298.74	
110+580.00	301.80	298.88	
110+600.00	302.00	299.21	
110+620.00	302.22	299.54	
110+640.00	302.45	299.73	
110+660.00	302.70	299.98	
110+680.00	302.96	300.42	
110+700.00	303.24	300.87	
110+720.00	303.53	301.35	
110+740.00	303.81	301.69	
110+760.00	304.10	301.88	
110+780.00	304.32	301.97	
110+800.00	304.58	302.00	
110+820.00	304.86	302.09	
110+840.00	305.14	302.29	
110+860.00	305.35	302.58	
110+880.00	305.55	302.87	
110+900.00	305.72	303.19	
110+920.00	305.87	303.43	
110+940.00	306.00	303.63	
110+960.00	306.11	304.04	
110+980.00	306.20	304.21	
110+1000.00	306.28	304.32	
110+1020.00	306.33	304.38	
110+1040.00	306.36	304.46	
110+1060.00	306.37	304.65	
110+1080.00	306.36	304.47	
110+1100.00	306.34	304.31	
110+1120.00	306.29	304.14	
110+1140.00	306.22	304.04	
110+1160.00	306.13	303.88	
110+1180.00	306.02	303.67	
110+1200.00	305.89	303.48	
110+1220.00	305.75	303.30	
110+1240.00	305.58	303.11	
110+1260.00	305.39	302.93	
110+1280.00	305.18	302.78	
110+1300.00	304.95	302.64	
110+1320.00	304.70	302.38	
110+1340.00	304.44	302.19	
110+1360.00	304.15	302.17	
110+1380.00	303.84	302.05	
110+1400.00	303.51	302.07	
110+1420.00	303.17	301.84	
110+1440.00	302.82	301.22	
110+1460.00	302.48	300.80	
110+1480.00	302.14	300.38	
110+1500.00	301.80	300.02	
110+1520.00	301.48	299.73	
110+1540.00	301.17	299.21	
110+1560.00	300.86	298.68	
110+1580.00	300.56	298.21	
110+1600.00	300.27	297.73	
110+1620.00	299.98	297.22	
110+1640.00	299.71	296.65	
110+1660.00	299.44	296.07	
110+1680.00	299.19	295.59	
110+1700.00	298.93	295.21	
110+1720.00	298.68	294.86	
110+1740.00	298.45	294.68	
110+1760.00	298.20	294.35	
110+1780.00	297.95	294.21	
110+1800.00	297.79	294.15	
110+1820.00	297.69	294.00	
110+1840.00	297.63	293.87	
110+1860.00	297.61	293.83	
110+1880.00	297.62	293.70	
110+1900.00	297.65	293.59	
110+1920.00	297.69	293.47	
110+1940.00	297.73	293.37	
110+1960.00	297.77	293.28	
110+1980.00	297.80	293.19	
110+2000.00	297.82	293.08	
110+2020.00	297.83	292.98	
110+2040.00	297.83	292.88	
110+2060.00	297.82	292.89	
110+2080.00	297.80	292.89	
110+2100.00	297.77	292.89	
110+2120.00	297.73	292.89	
110+2140.00	297.68	292.89	
110+2160.00	297.62	292.89	
110+2180.00	297.55	292.89	
110+2200.00	297.47	292.89	
110+2220.00	297.38	292.89	
110+2240.00	297.28	292.89	
110+2260.00	297.17	292.89	
110+2280.00	297.05	292.89	
110+2300.00	296.92	292.89	
110+2320.00	296.78	292.89	

R=25000.00 L=564.72

P=1.43% L=76.89

D=2284.99

R=20000.00 L=632.89

L=45.51

P=-1.73%

R=50000.00 L=615.23

Pa=0