




DITRAU ←

→ TARGU NEAMT

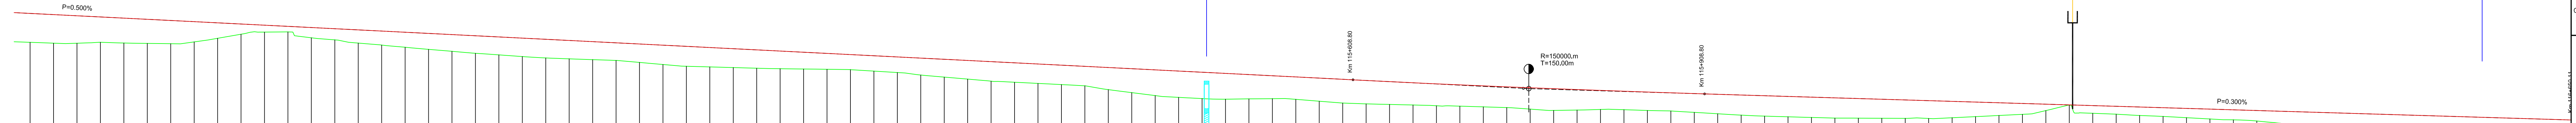

DATUM LEVEL=254
PL_REF=254

CHAINAGE KILOMETRAJ	GRADE LEVELS COTE PROIECT	GROUND LEVELS COTE TEREN	LEVELS DIFFERENCE DIFERENTE IN AX

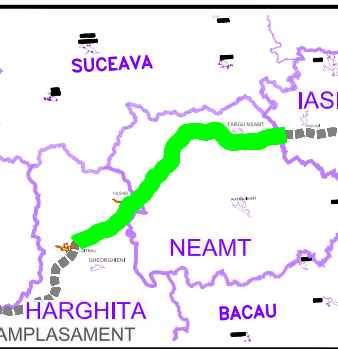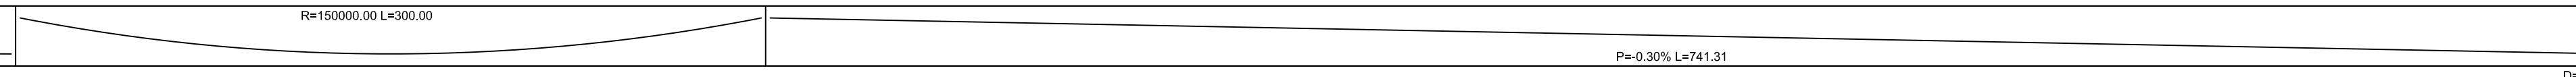


BENEFICIAR



COMPANIA NATIONALA DE AUTOSTRAZI
SI DRUMURI NATIONALE DIN ROMANIA

PROIECTANT

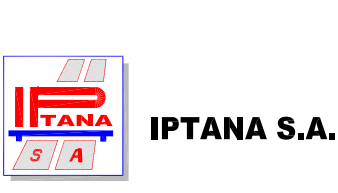

INVESTITIA

AUTOSTRADA
DITRAU - TARGU NEAMT

CONTRACT Nr: 92 / 58623 / 4275

FAZA DE PROIECTARE

Studiu de Fezabilitate

Proiectat	Desenat
Ing. M. Georgescu	Ing. R. Georgescu
Verificat	Sef Proiect
Ing. M. Morolaniu	Ing. V. Osman

Lucrari de Drumuri

Scara: 1:2000 / 1:200

Data: IANUARIE 2011

PROFIL LONGITUDINAL
KM 114+480 - KM 116+640

Cod: IPT-SF-D-PL-054 Rev. 0