


DITRAU

TARGU NEAMT

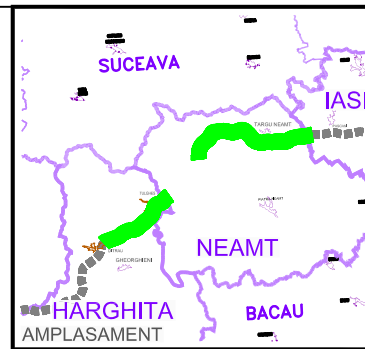

BENEFICIAR



COMPANIA NATIONALA DE AUTOSTRAZI SI DRUMURI NATIONALE DIN ROMANIA

PROIECTANT



INVESTITIA

AUTOSTRADA DITRAU - TARGU NEAMT

CONTRACT Nr: 92 / 58623 / 4275

FAZA DE PROIECTARE

Studiu de Fezabilitate

Proiectat Ing. M. Georgescu	Desenat Ing. R. Georgescu
Verificat Ing. M. Moroluanu	Sef Proiect Ing. V. Osman


Lucrari de Drumuri

Scara: 1:2000 / 1:200

Data: IANUARIE 2011

PROFIL LONGITUDINAL  
KM 116+640 - KM 118+800

Cod: IPT-SF-D-PL-055 Rev. 0

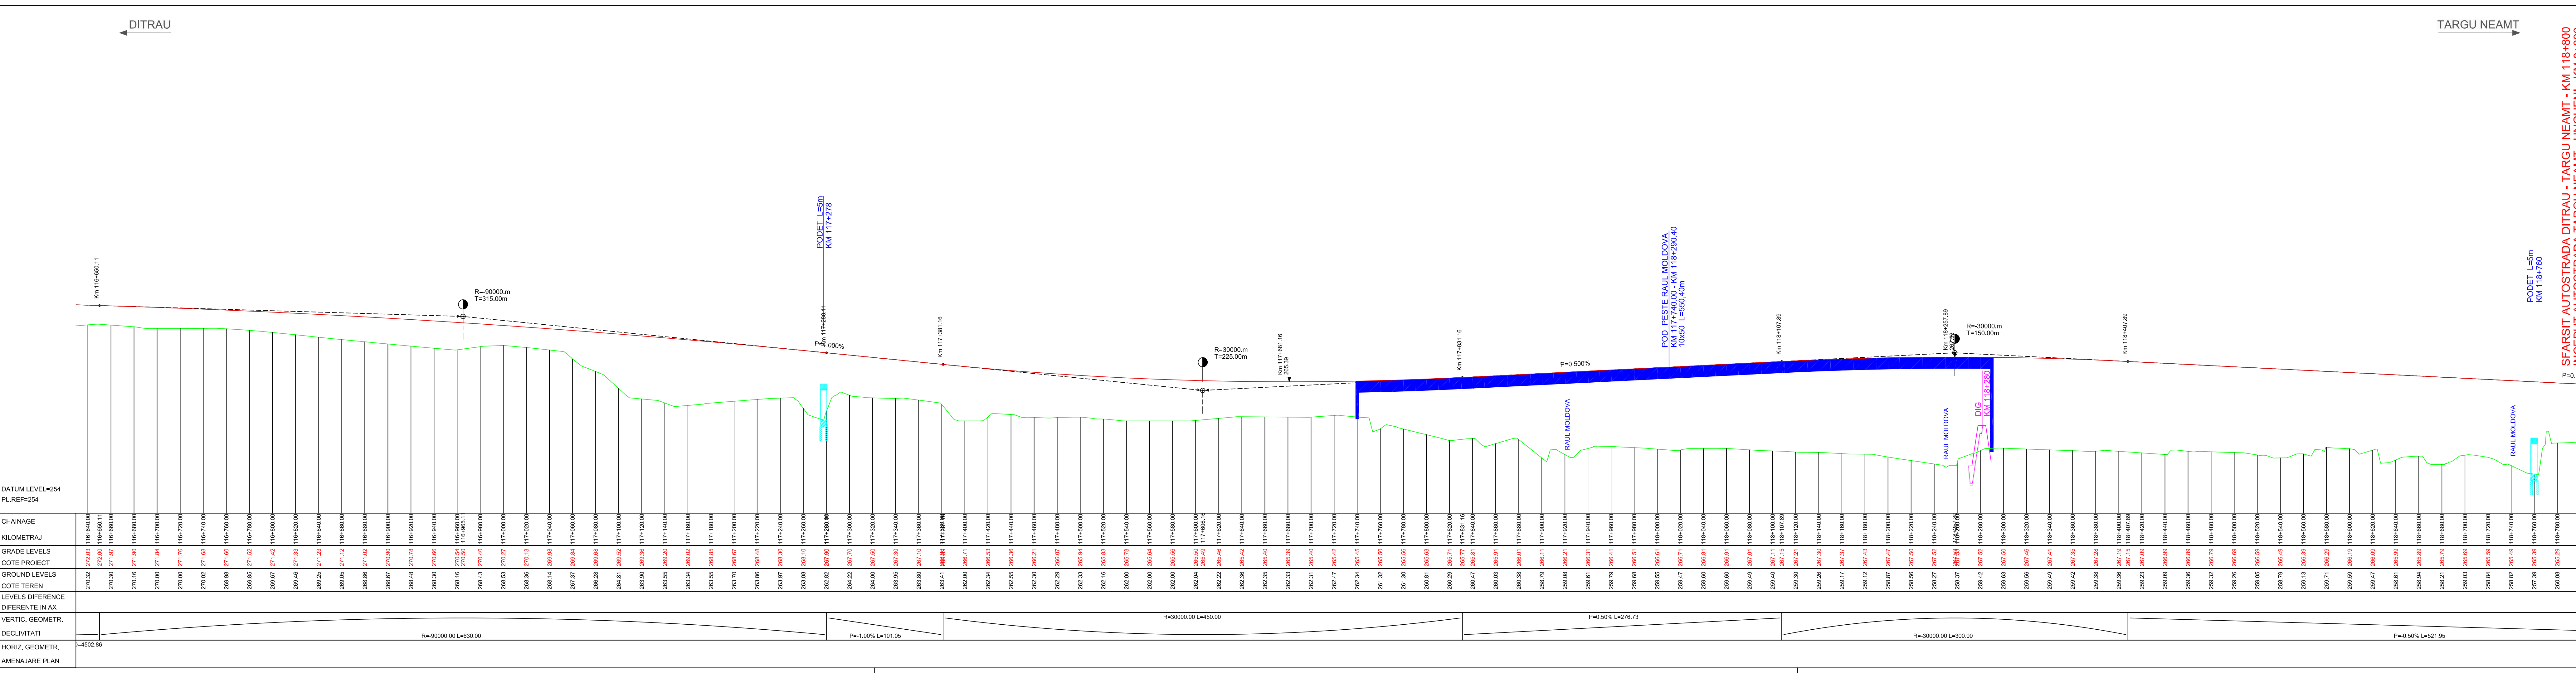

DATUM LEVEL=254  
PL\_REF=254

CHAINAGE

KILOMETRAJ

GRADE LEVELS  
COTE PROJECT

GROUND LEVELS  
COTE TEREN

LEVELS DIFFERENCE  
DIFERENTE IN AX

VERTIC. GEOMETR.

DECLIVITATI

HORIZ. GEOMETR.

AMENAJARE PLAN

