

# ZID RAMBLELEU ANCORAT



Sc 1:100

## ETAPA 1


# ZID DEBLELEU ANCORAT

Sc 1:100

## ETAPA 1

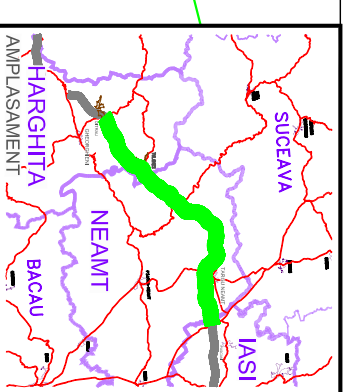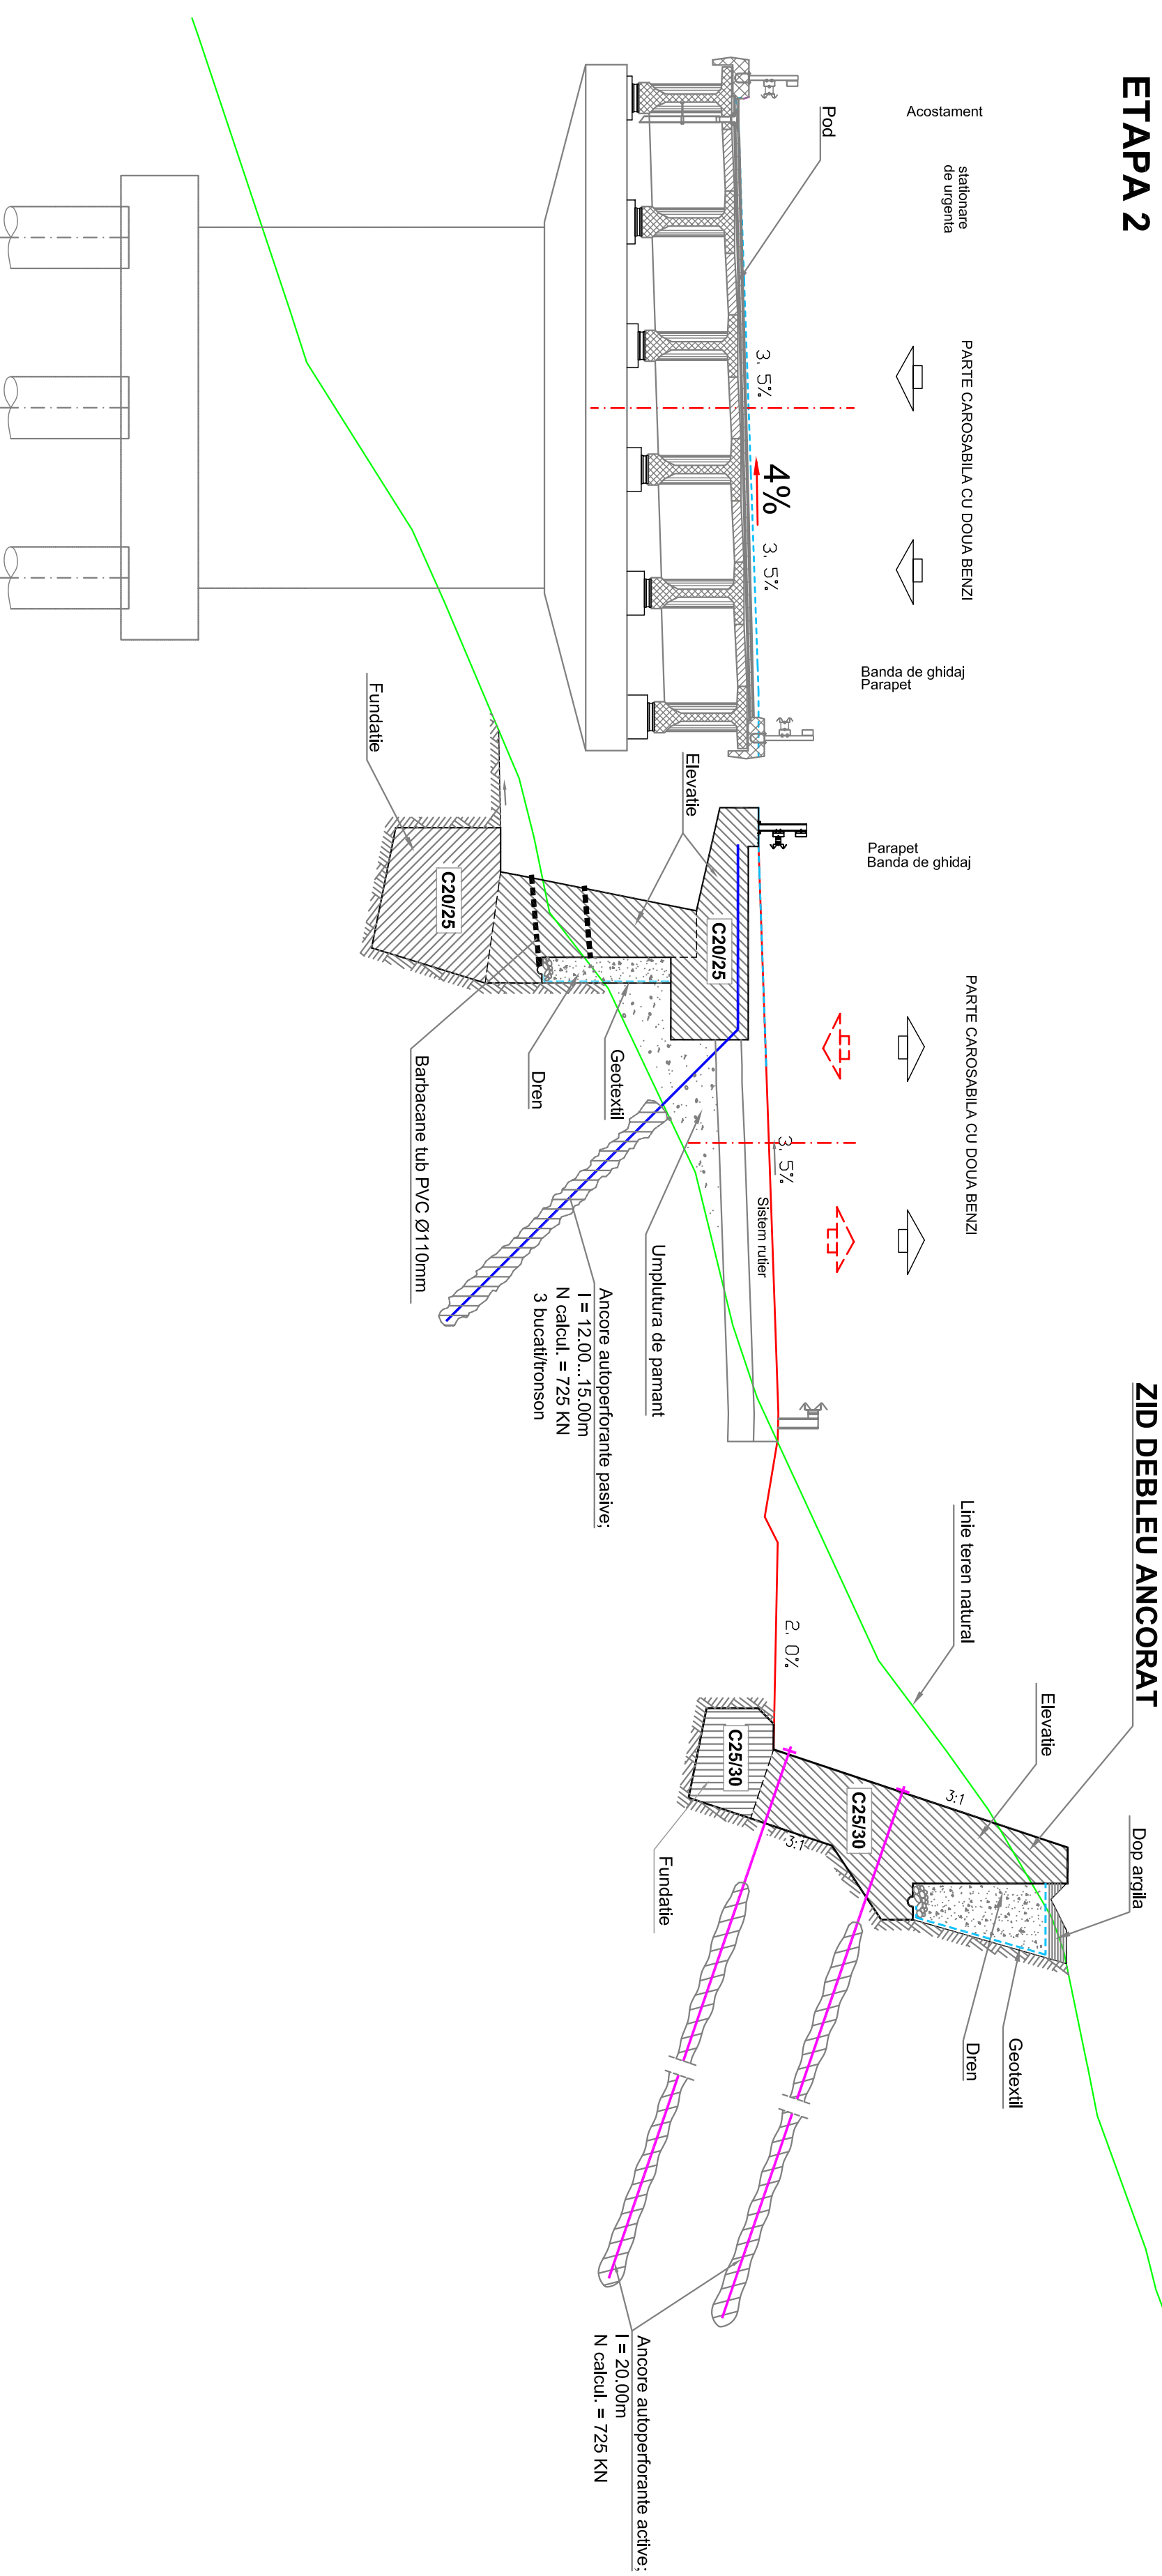


BENEFICIAR

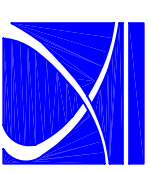

COMPANIA NATIONALA DE AUTOSTRAZI SI DRUMURI NATIONALE DIN ROMANIA

PROIECTANT

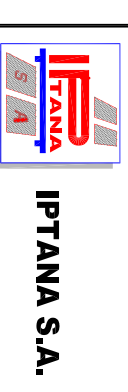

IPTANA S.A.

INVESTITIA

AUTOSTRADA  
DITRAU - TARGU NEAMT

CONTRACT Nr. 92 / 58623 / 4275

FAZA DE PROIECTARE

Studiu de Fezabilitate

Proiectat Ing. G. SAVA	Desenat Ing. G. SAVA
Verificat Ing. I. LUNGU	Self Proiectat Ing. V. DSMAN

LUCRARI CONSOLIDARE

Scara: 1:100

Data: IANUARIE 2011

PROFIL TRANSVERSAL TIP

ZID RAMBLELEU ANCORAT  
ZID DEBLELEU ANCORAT

Cod: IPT-SF-C-PT-009

Rev. 0