



PROFIL TRANSVERSAL TIP 5
MIXT - (PROFIL ETAPIZAT)
ETAPA I - RAMBLEU

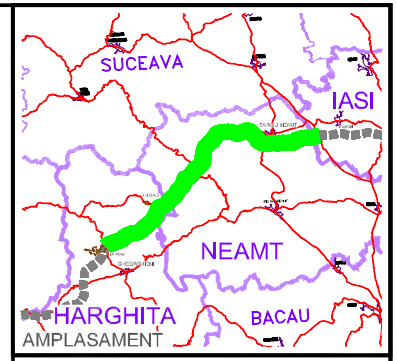


BENEFICIAR

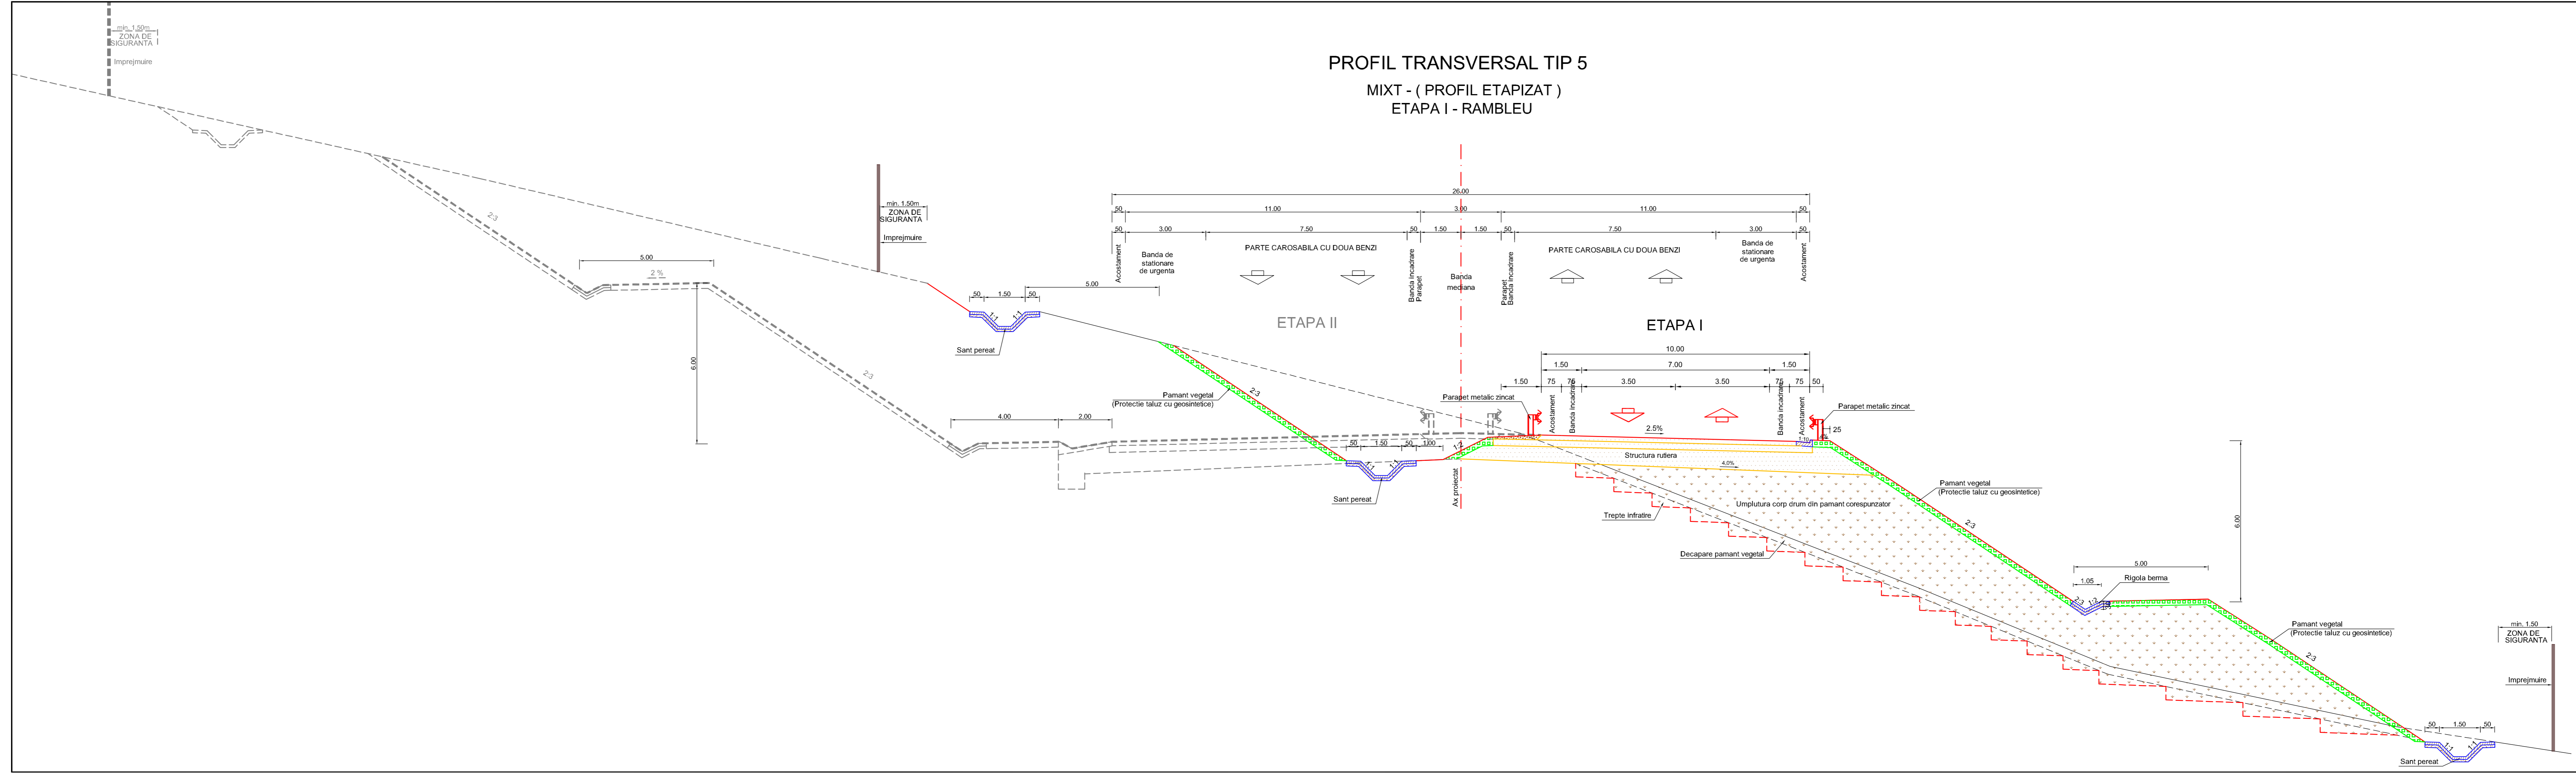

COMPANIA NATIONALA DE AUTOSTRADI
 SI DRUMURI NATIONALE DIN ROMANIA

PROIECTANT



IPTANA S.A.

INVESTITIA

AUTOSTRADA
 DITRAU - TARGU NEAMT

CONTRACT Nr: 92 / 58623 / 4275

FAZA DE PROIECTARE

Studiu de Fezabilitate

Proiectat ing. M. Georgescu	Desenat ing. M. Pistol
Verificat ing. M. Moroiianu	Sef Proiect ing. V. OSMAN

LUCRARI DE DRUMURI

Scara: 1:100

Data: IANUARIE 2011

PROFIL TRANSVERSAL TIP
Nr. 5

Cod: IPT-SF-D-PT-06 Rev. 0