
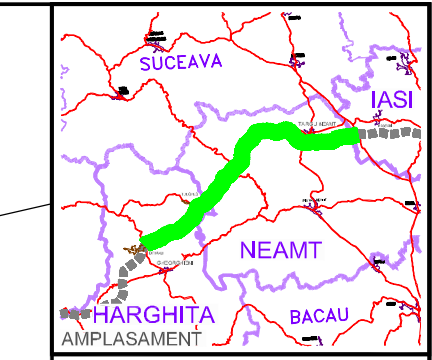


**PROFIL TRANSVERSAL TIP 6**  
**MIXT - ( PROFIL ETAPIZAT )**  
**ETAPA I - DEBLEU**

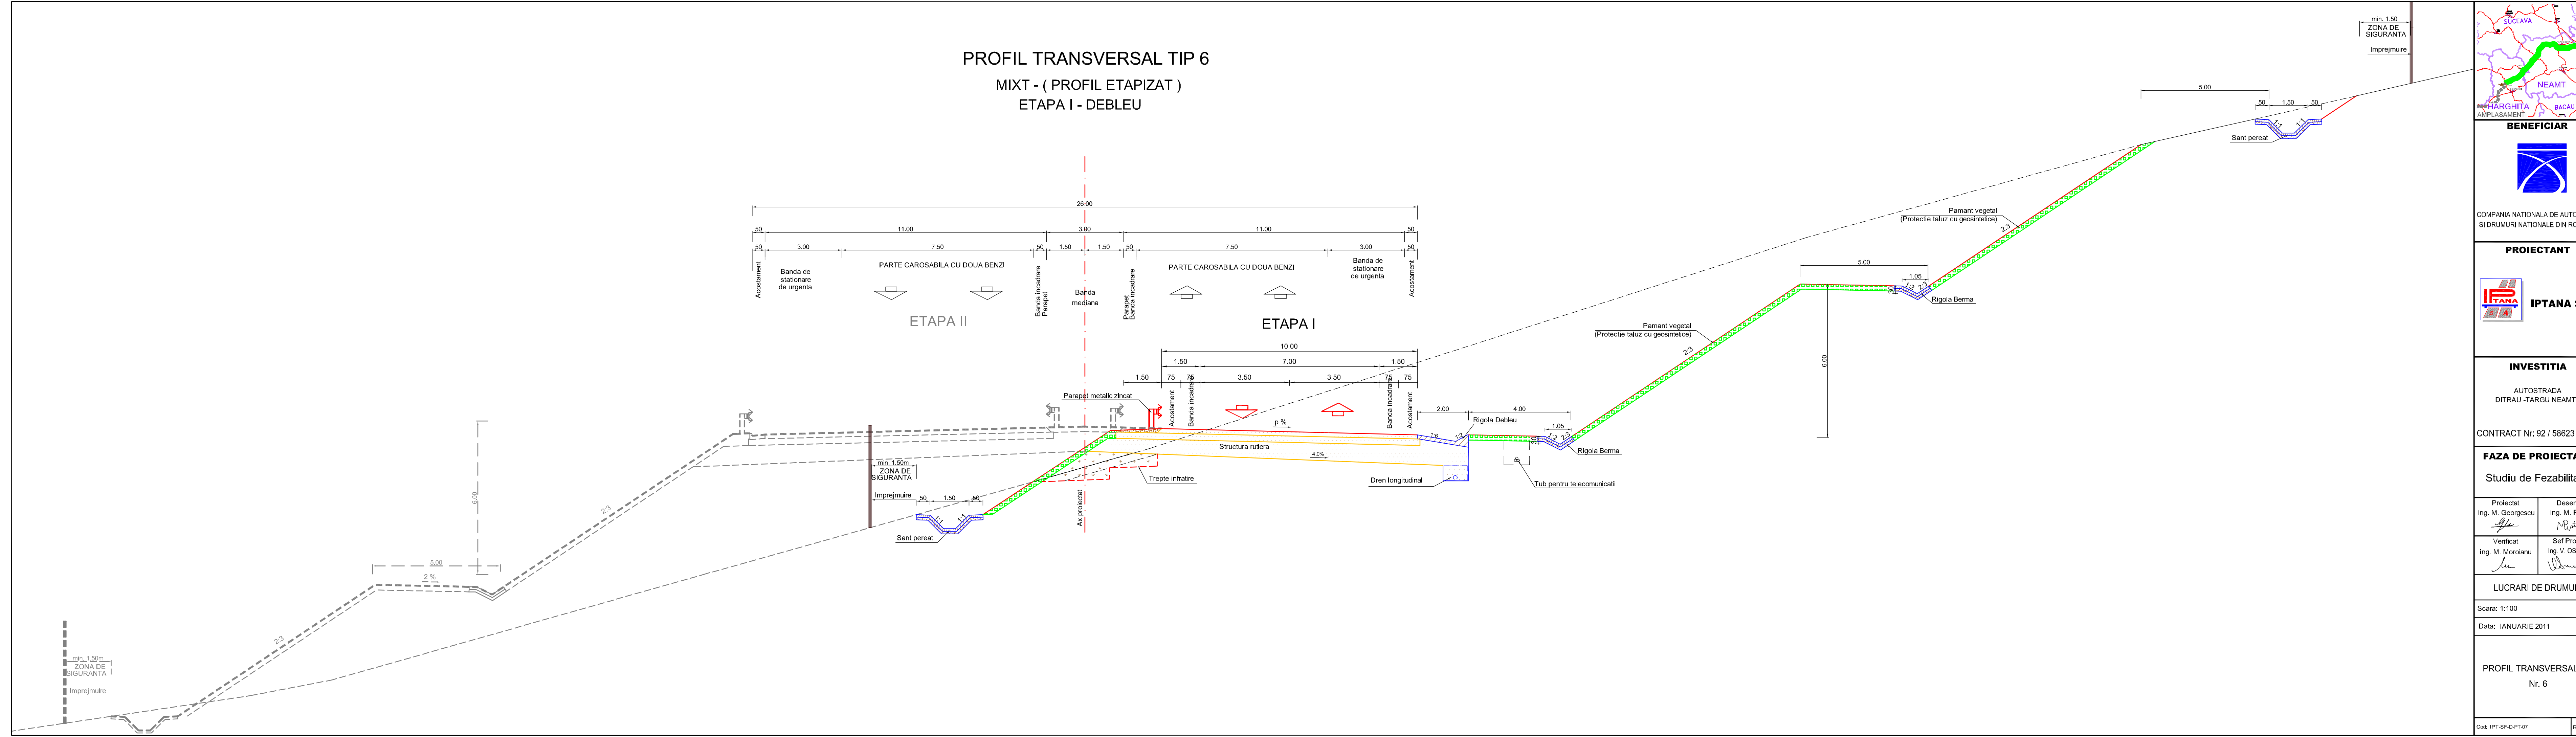

**BENEFICIAR**

COMPANIA NATIONALA DE AUTOSTRAZI SI DRUMURI NATIONALE DIN ROMANIA

**PROIECTANT**

**IPTANA S.A.**

**INVESTITIA**

AUTOSTRADA  
 DITRAU -TARGU NEAMT

CONTRACT Nr: 92 / 58623 / 4275

**FAZA DE PROIECTARE**

Studiu de Fezabilitate

Proiectat ing. M. Georgescu	Desenat ing. M. Pistol
Verificat ing. M. Morolau	Sef Proiect ing. V. OSMAN

**LUCRARI DE DRUMURI**

Scara: 1:100

Data: IANUARIE 2011

**PROFIL TRANSVERSAL TIP**  
**Nr. 6**

Cod: IPT-SF-D-PT-07 Rev. 0