

BENEFICIAR



COMPANIA NATIONALA DE AUTOSTRAZI
SI DRUMURI NATIONALE DIN ROMANIA

PROIECTANT



IPTANA S.A.

INVESTITIA

AUTOSTRADA
DITRAU -TARGU NEAMT

CONTRACT Nr: 92 / 58623 / 4275

FAZA DE PROIECTARE

Studiu de Fezabilitate

Proiectat
ing. M. Georgescu

Desenat
ing. R. Georgescu

Verificat
ing. M. Moroiianu

Sef Proiect
ing. V. Osman

LUCRARI DE DRUMURI


Scara: 1:200

Data: IANUARIE 2011

PROFILE TRANSVERSALE
KM 21+300

Cod: IPT-SF-D-TV-056

Rev. 0

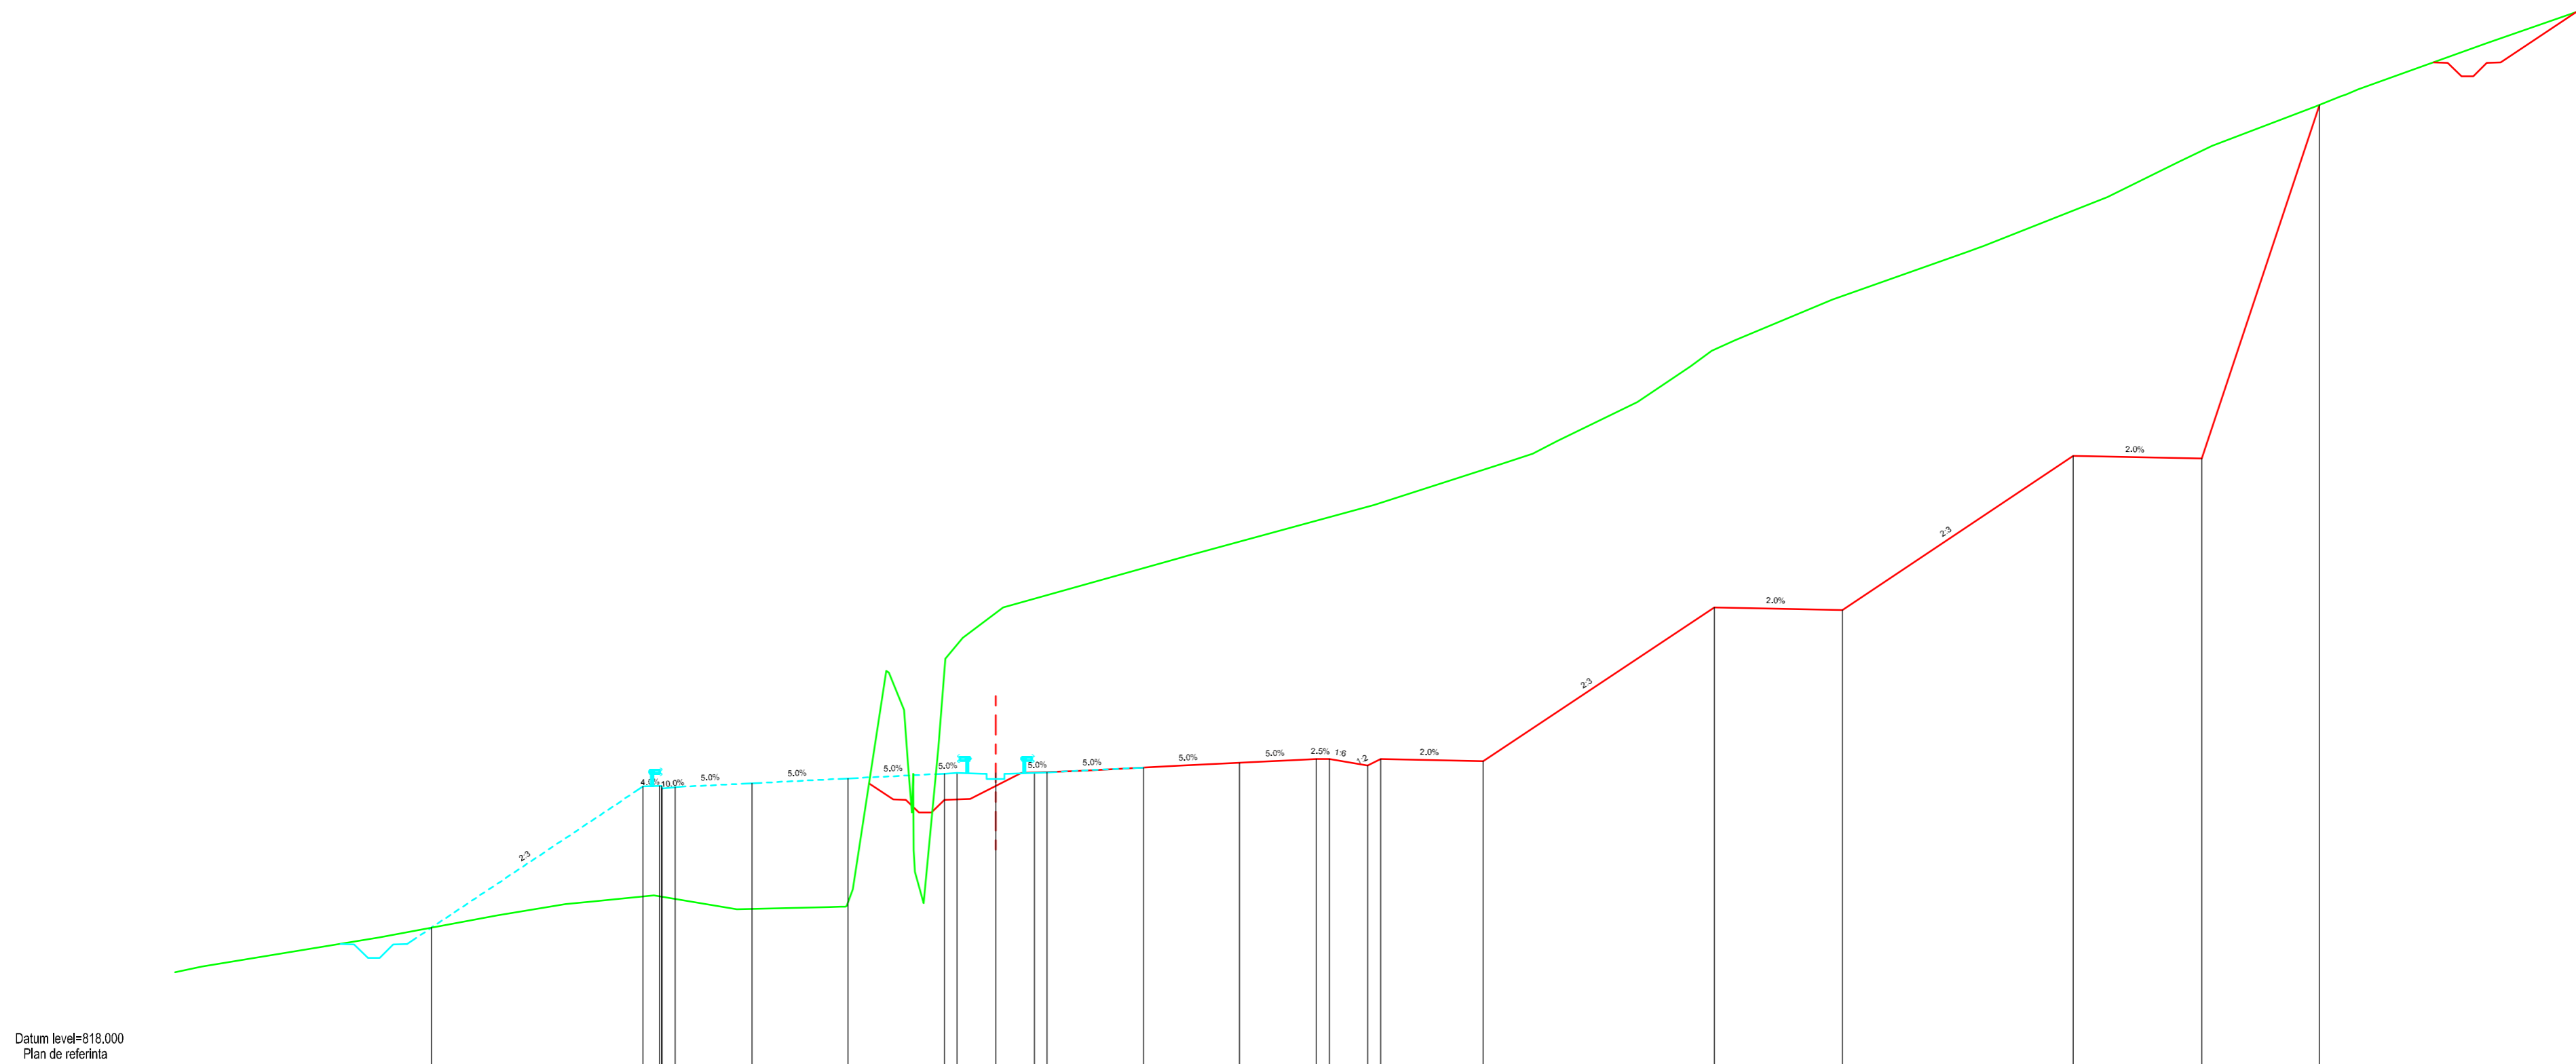

Datum level=818.000
Plan de referinta

Grade levels																																					
Cote proiect		823.52		829.02	829.04	828.99	828.14	829.33	829.52	829.54	829.54	829.57	829.76	829.94	830.09	830.08	829.93	830.08	830.00	836.00	835.90	841.91	841.91	855.59													
Offsets																																					
Distante		-22.00		-13.75	-13.02	-12.50	-9.50	-5.75	-2.00	-1.30	-0.00	1.50	2.00	5.75	9.50	12.50	13.00	14.50	15.00	19.00	28.00	33.00	42.00	47.00	51.60												
Ground levels																																					
Offsets																																					
Distante	-30.96	-24.05	-19.43	-16.76	-15.70	-13.33	-10.09	-6.51	-5.82	-5.57	-4.27	-3.58	-2.80	-1.97	-1.29	0.29	7.30	7.42	14.56	14.75	19.80	20.93	21.88	25.01	27.08	27.90	28.81	32.62	37.93	38.49	43.33	46.11	47.42	51.47	52.42	53.10	58.10

Km=21+300.00