



SECTIUNE TRANSVERSALA

Scara 1:200

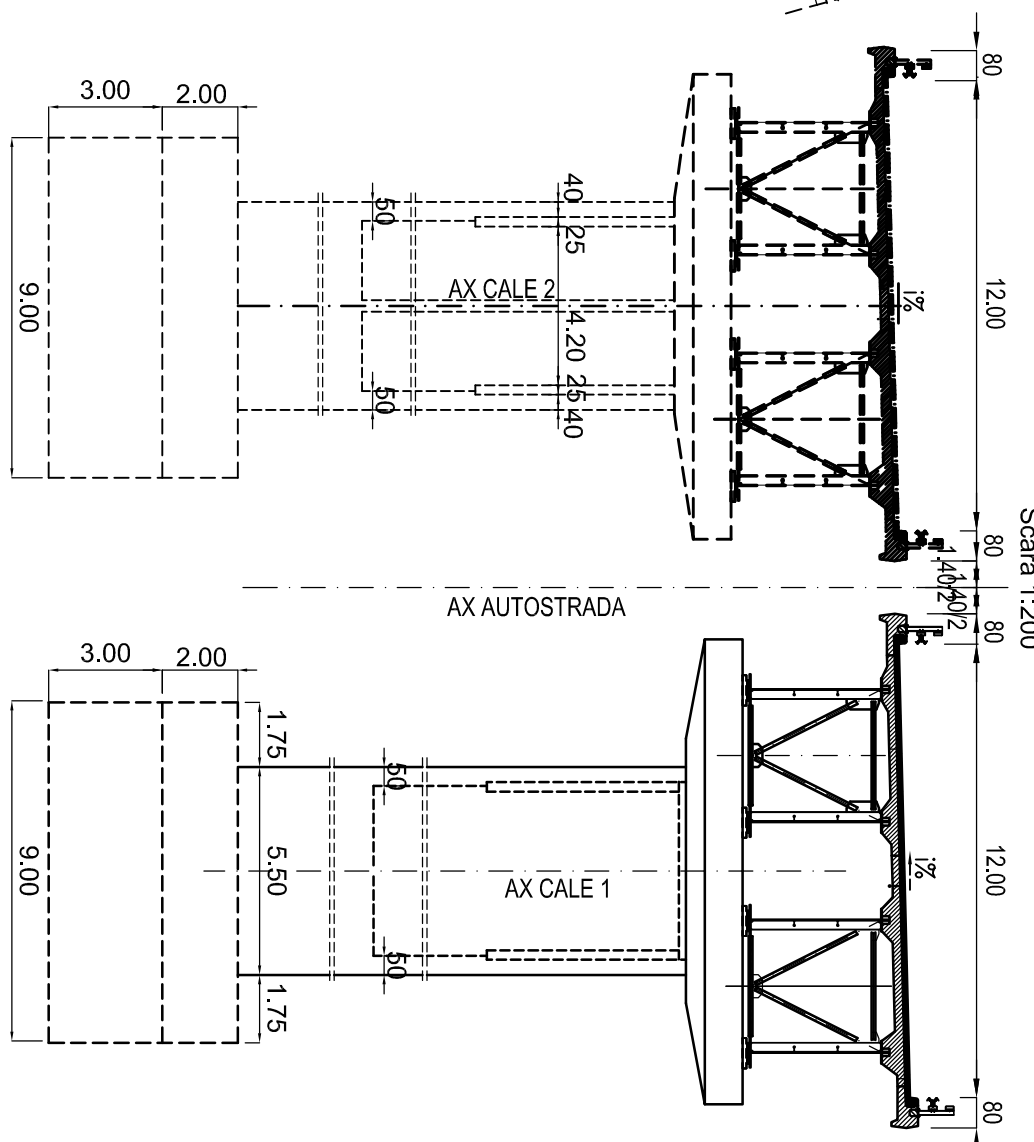


SECTIUNE TRANSVERSALA CALE 2

SC. 1:200

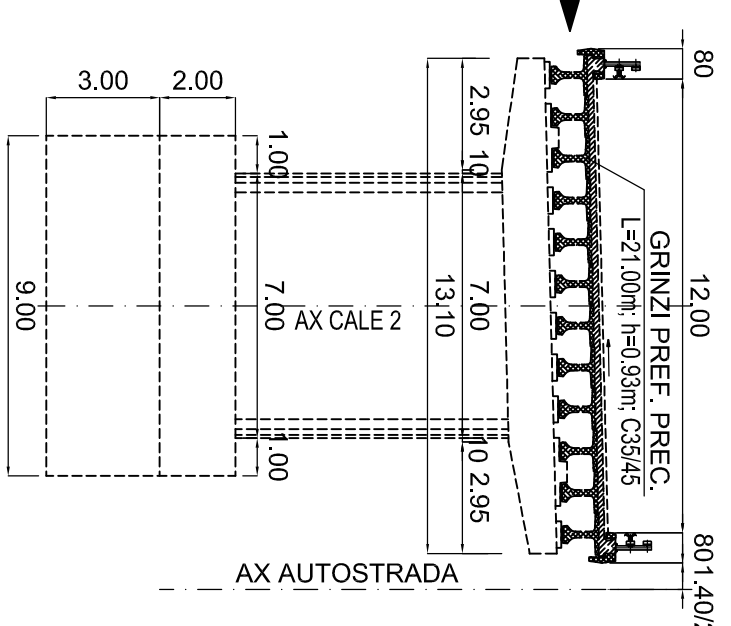


PLAN

SC. 1:500

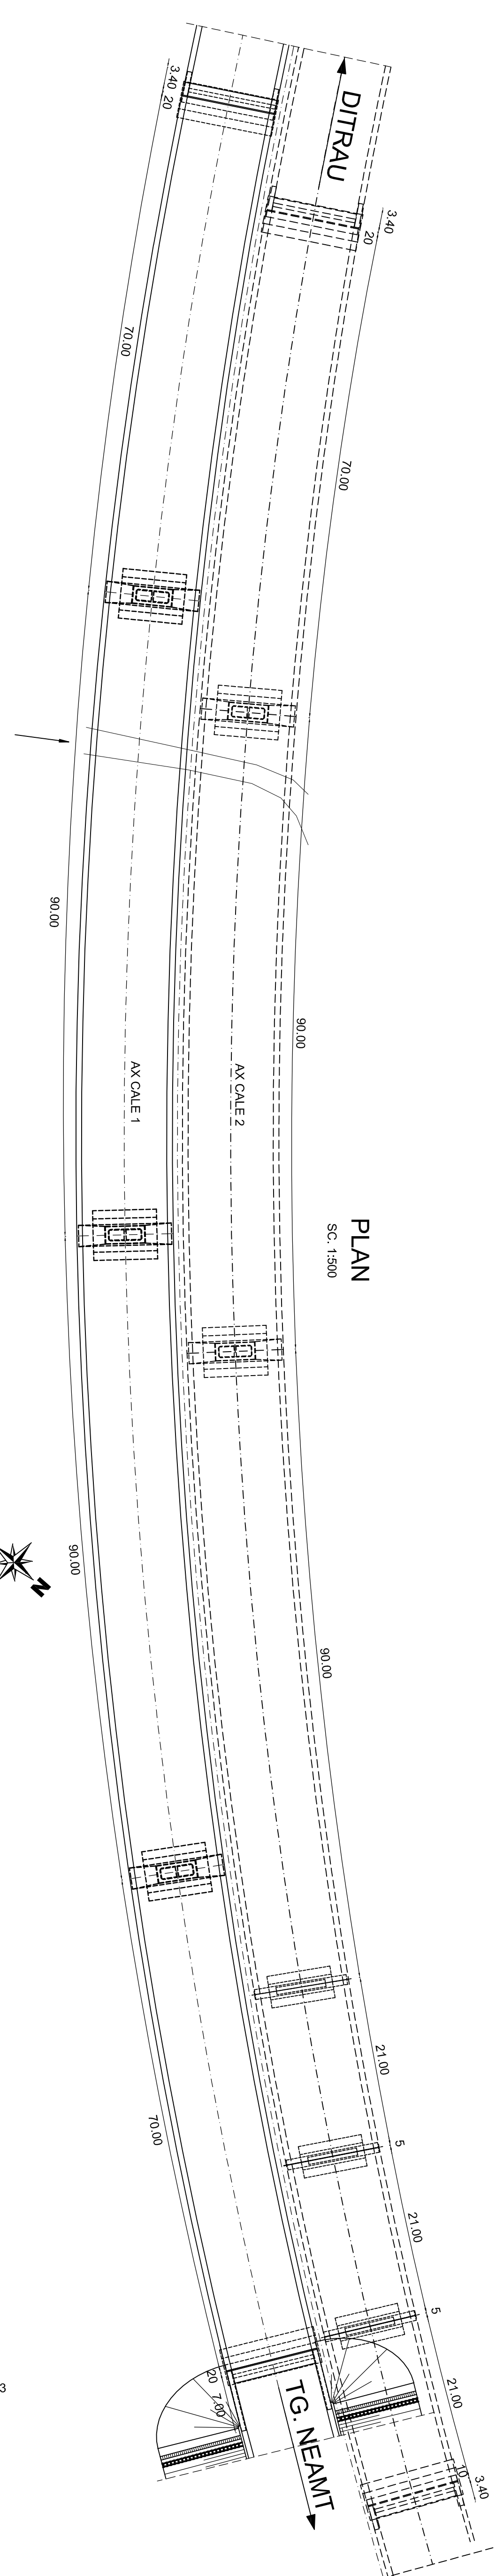


ELEVATIE CALE 1

SC. 1:500

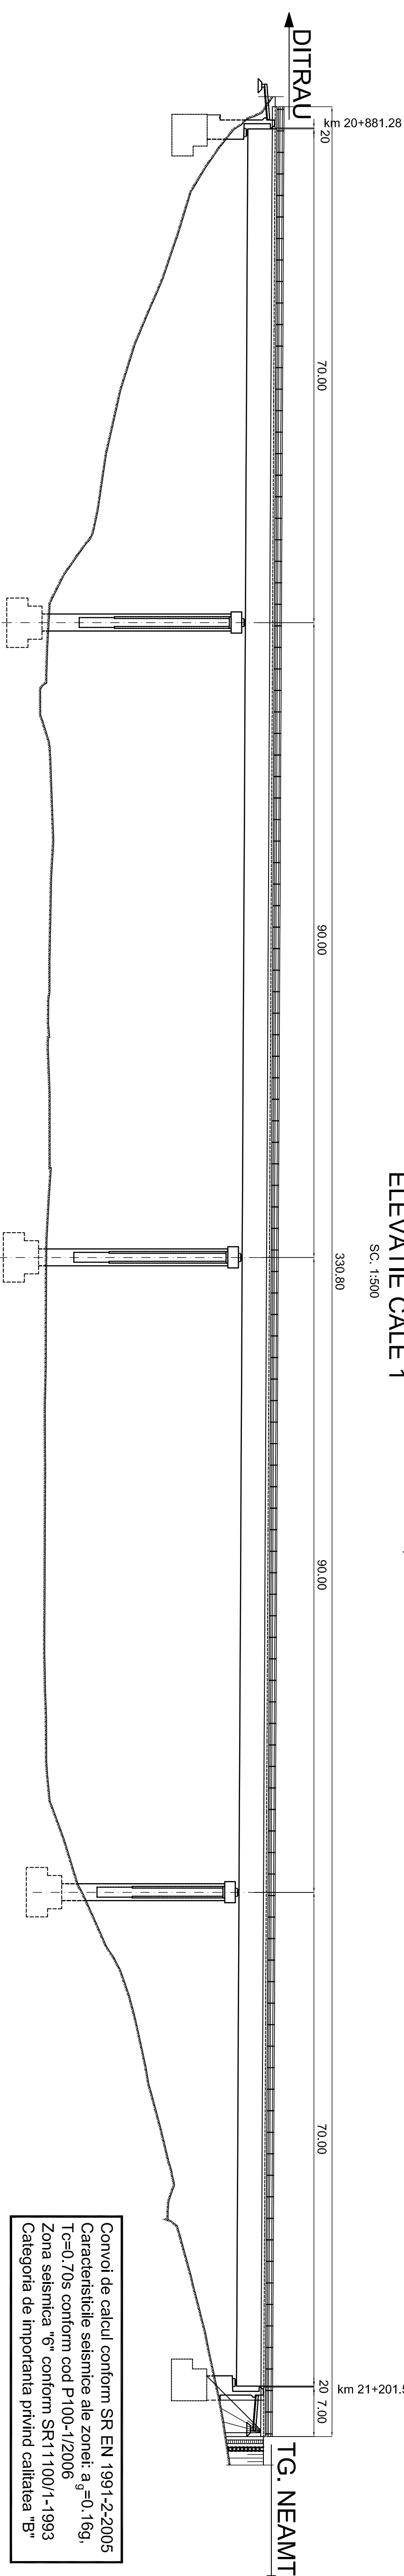


Convoi de calculi conform SR EN 1991-2-2005
 Caracteristicile seismice ale zonei: $a_g=0.16g$,
 $T_c=0.70s$ conform cod P100-1/2006
 Zona seismica "6" conform SR11100/1-1993
 Categoria de importanta privind calitatea "B"

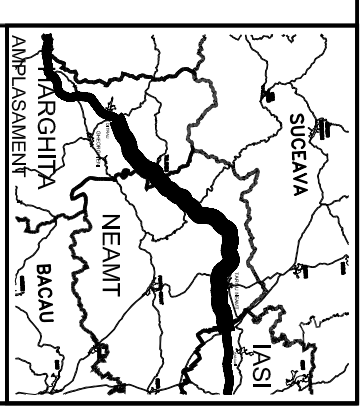

COMPANIA NATIONALA DE AUTOSTRAZI
 SI DRUMURI NATIONALE DIN ROMANIA

PROIECTANT

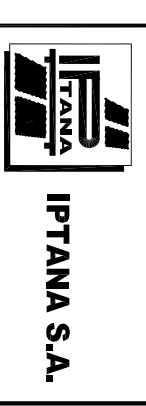

INVESTITIA

AUTOSTRADA
 DITRAU -TARGU NEAMT

CONTRACT NR: 92 / 58623 / 4275

FAZA DE PROIECTARE
 Studiu de Fezabilitate
 Varianta optima
 de construire

Proiectant: Ing. Dumitrescu
 Desenat: Ing. Dumitrescu
 Verificat: Ing. V. Osman
 Ing. A. Tudor

LUCRARI DE PODURI

Scara: 1:500-1:200
 Data: IANUARIE 2011

DISPOZITIE GENERALA

CALE 1:
 POD KM 20+881.28 + KM 21+201.53
 CALE 2:
 POD KM 20+894.74 + KM 21+304.94

Cod: IPT-SF-A-05-034 Rev. 0